


THIS INSTRUMENT WAS PREPARED BY
DAVID P. LINDLEY, PLS
OF
CAULFIELD & WHEELER, INC.
ENGINEERS - PLANNERS - SURVEYORS
7900 GLADES ROAD, SUITE 100
BOCA RATON, FLORIDA 33434 - (561)392-1991

ENCLAVE AT SHERWOOD

BEING A REPLAT OF TRACTS G-3 AND G-4, SHERWOOD FOREST PLAT NO. 1,
AS RECORDED IN PLAT BOOK 62, PAGES 163 THROUGH 168, INCLUSIVE, PUBLIC RECORDS OF PALM BEACH COUNTY, FLORIDA,
LYING IN SECTIONS 13 AND 24, TOWNSHIP 46 SOUTH, RANGE 42 EAST,
CITY OF DELRAY BEACH, PALM BEACH COUNTY, FLORIDA.


"NOTICE" THIS PLAT, AS RECORDED IN ITS GRAPHIC FORM, IS THE OFFICIAL DEPICTION OF THE SUBDIVIDED LANDS DESCRIBED HEREIN AND WILL IN NO CIRCUMSTANCES BE SUPPLANTED IN AUTHORITY BY ANY OTHER GRAPHIC OR DIGITAL FORM OF THE PLAT. THERE MAY BE ADDITIONAL RESTRICTIONS THAT ARE NOT RECORDED ON THIS PLAT THAT MAY BE FOUND IN THE PUBLIC RECORDS OF PALM BEACH COUNTY.

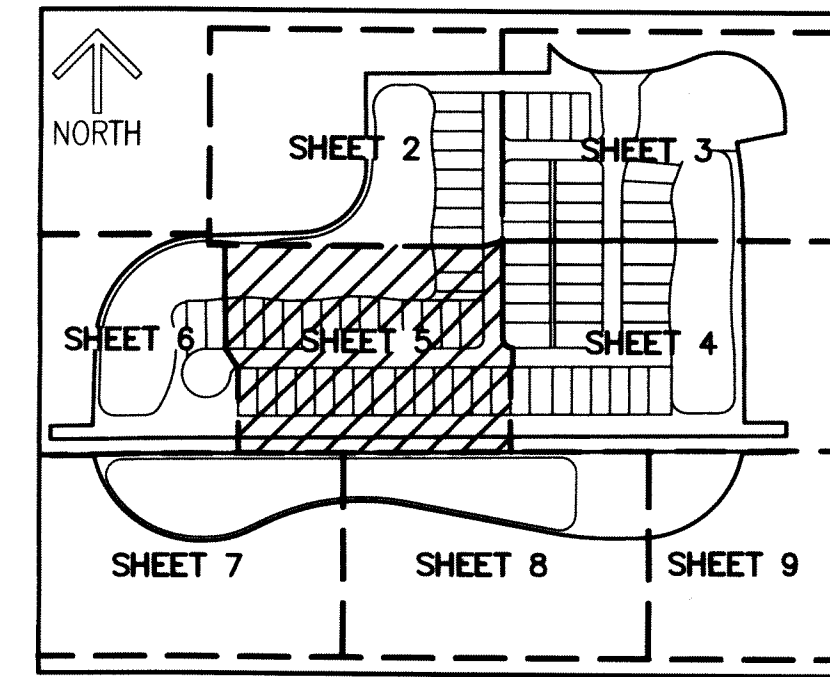

37

SHEET 5 OF 9

SHERWOOD FOREST PLAT NO. 1
(P.B. 62, PG. 163-168)

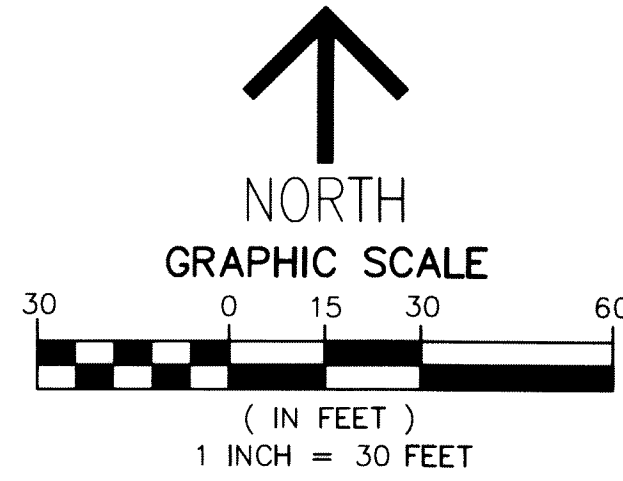

MATCHLINE SEE SHEET 2

TRACT W1
(WATER MANAGEMENT TRACT
AND PUBLIC DRAINAGE EASEMENT)
241,103 SQ FT

TABULAR DATA


NAME	SQUARE FEET	ACRES
LOTS 1-79	523,013	12.0067
TRACT R	165,054	3.7891
TRACTS OS1-OS5	332,891	7.6421
TRACT F	77,992	1.7904
TRACTS W1-W3	526,131	12.0784
TOTAL	1,625,081	37.3067

SURVEY NOTES:

- IN THOSE CASES WHERE EASEMENTS OF DIFFERENT TYPES CROSS OR OTHERWISE COINCIDE, DRAINAGE EASEMENTS SHALL HAVE FIRST PRIORITY, UTILITY EASEMENTS SHALL HAVE SECOND PRIORITY, ACCESS EASEMENTS SHALL HAVE THIRD PRIORITY, AND ALL OTHER EASEMENTS SHALL BE SUBORDINATE TO THESE WITH THEIR PRIORITIES BEING DETERMINED BY USE RIGHTS GRANTED.
- BUILDING SETBACK LINES SHALL BE AS REQUIRED BY CURRENT DELRAY BEACH CITY ZONING REGULATIONS.
- THERE SHALL BE NO TREES OR SHRUBS PLACED ON UTILITY EASEMENTS WHICH ARE PROVIDED FOR WATER AND SEWER USE OR UPON DRAINAGE EASEMENTS. LANDSCAPING ON OTHER UTILITY EASEMENTS SHALL BE ALLOWED ONLY AFTER CONSENT OF ALL THE UTILITY COMPANIES OCCUPYING SAME.
- THERE MAY BE ADDITIONAL RESTRICTIONS THAT ARE NOT RECORDED ON THIS PLAT THAT MAY BE FOUND IN THE PUBLIC RECORDS OF PALM BEACH COUNTY, FLORIDA.
- THE CITY OF DELRAY BEACH IS HEREBY GRANTED THE RIGHT OF ACCESS FOR EMERGENCY AND MAINTENANCE PURPOSES OVER THE LANDS WITHIN THIS PLAT.
- ALL RECORDING REFERENCES ARE RECORDED IN THE PUBLIC RECORDS OF PALM BEACH COUNTY, FLORIDA.
- BEARINGS SHOWN HEREON ARE RELATIVE TO A GRID BEARING OF S89°32'01"W ALONG THE SOUTH LINE OF SECTION 13, RELATIVE TO THE FLORIDA STATE PLANE COORDINATE SYSTEM, EAST ZONE, NORTH AMERICAN DATUM OF 1983 (1990 ADJUSTMENT).
- THERE SHALL BE NO BUILDINGS OR ANY KIND OF CONSTRUCTION PLACED ON WATER, SEWER OR DRAINAGE EASEMENTS. NO STRUCTURES SHALL BE PLACED WITHIN A HORIZONTAL DISTANCE OF 10 FEET FROM ANY EXISTING OR PROPOSED CITY OF DELRAY BEACH MAINTAINED WATER, SEWER OR DRAINAGE FACILITIES. CONSTRUCTION OR LANDSCAPING UPON MAINTENANCE OR MAINTENANCE ACCESS EASEMENTS MUST BE IN CONFORMANCE WITH ALL BUILDING AND ZONING CODES, AND/OR ORDINANCES OF THE CITY OF DELRAY BEACH.
- LINE INTERSECTING CIRCULAR CURVES ARE NON-RADIAL UNLESS OTHERWISE NOTED.

LEGEND/ABBREVIATIONS

- CL - CENTERLINE
- CA - DELTA (CENTRAL ANGLE)
- CB - CHORD BEARING
- CD - CHORD DISTANCE
- D.E. - DRAINAGE EASEMENT
- FPL - FLORIDA POWER & LIGHT
- G.U.E. - GENERAL UTILITY EASEMENT
- AL - ARC LENGTH
- LB - LICENSED BUSINESS
- O.R.B. - OFFICIAL RECORD BOOK
- P.D.E. - PUBLIC DRAINAGE EASEMENT
- R - RADIUS
- RB - RADIAL BEARING
- R.P.B. - ROAD PLAT BOOK
- L.W.D.D. - LAKE WORTH DRAINAGE DISTRICT
- R/W - RIGHT-OF-WAY
- SQ FT - SQUARE FEET
- U.E. - UTILITY EASEMENT
- MOHE - MAINTENANCE AND ROOF OVERHANG EASEMENT
- PC - POINT OF CURVATURE
- PCC - POINT OF COMPOUND CURVATURE
- PT - POINT OF TANGENCY
- ▲ - INDICATES "ZERO" SIDE OF LOT LINE
- PRM - DENOTES SET PERMANENT REFERENCE MONUMENT 4" x 4" x 24" CONCRETE MONUMENT WITH ALUMINUM DISK STAMPED "C&W PRM LB3591" UNLESS NOTED OTHERWISE
- PCP - DENOTES PERMANENT CONTROL POINT NAIL AND METAL DISK STAMPED "PCP LB3591"
- ▲ - DENOTES FOUND PERMANENT REFERENCE MONUMENT NAIL AND DISC STAMPED "PRM" LB 3591

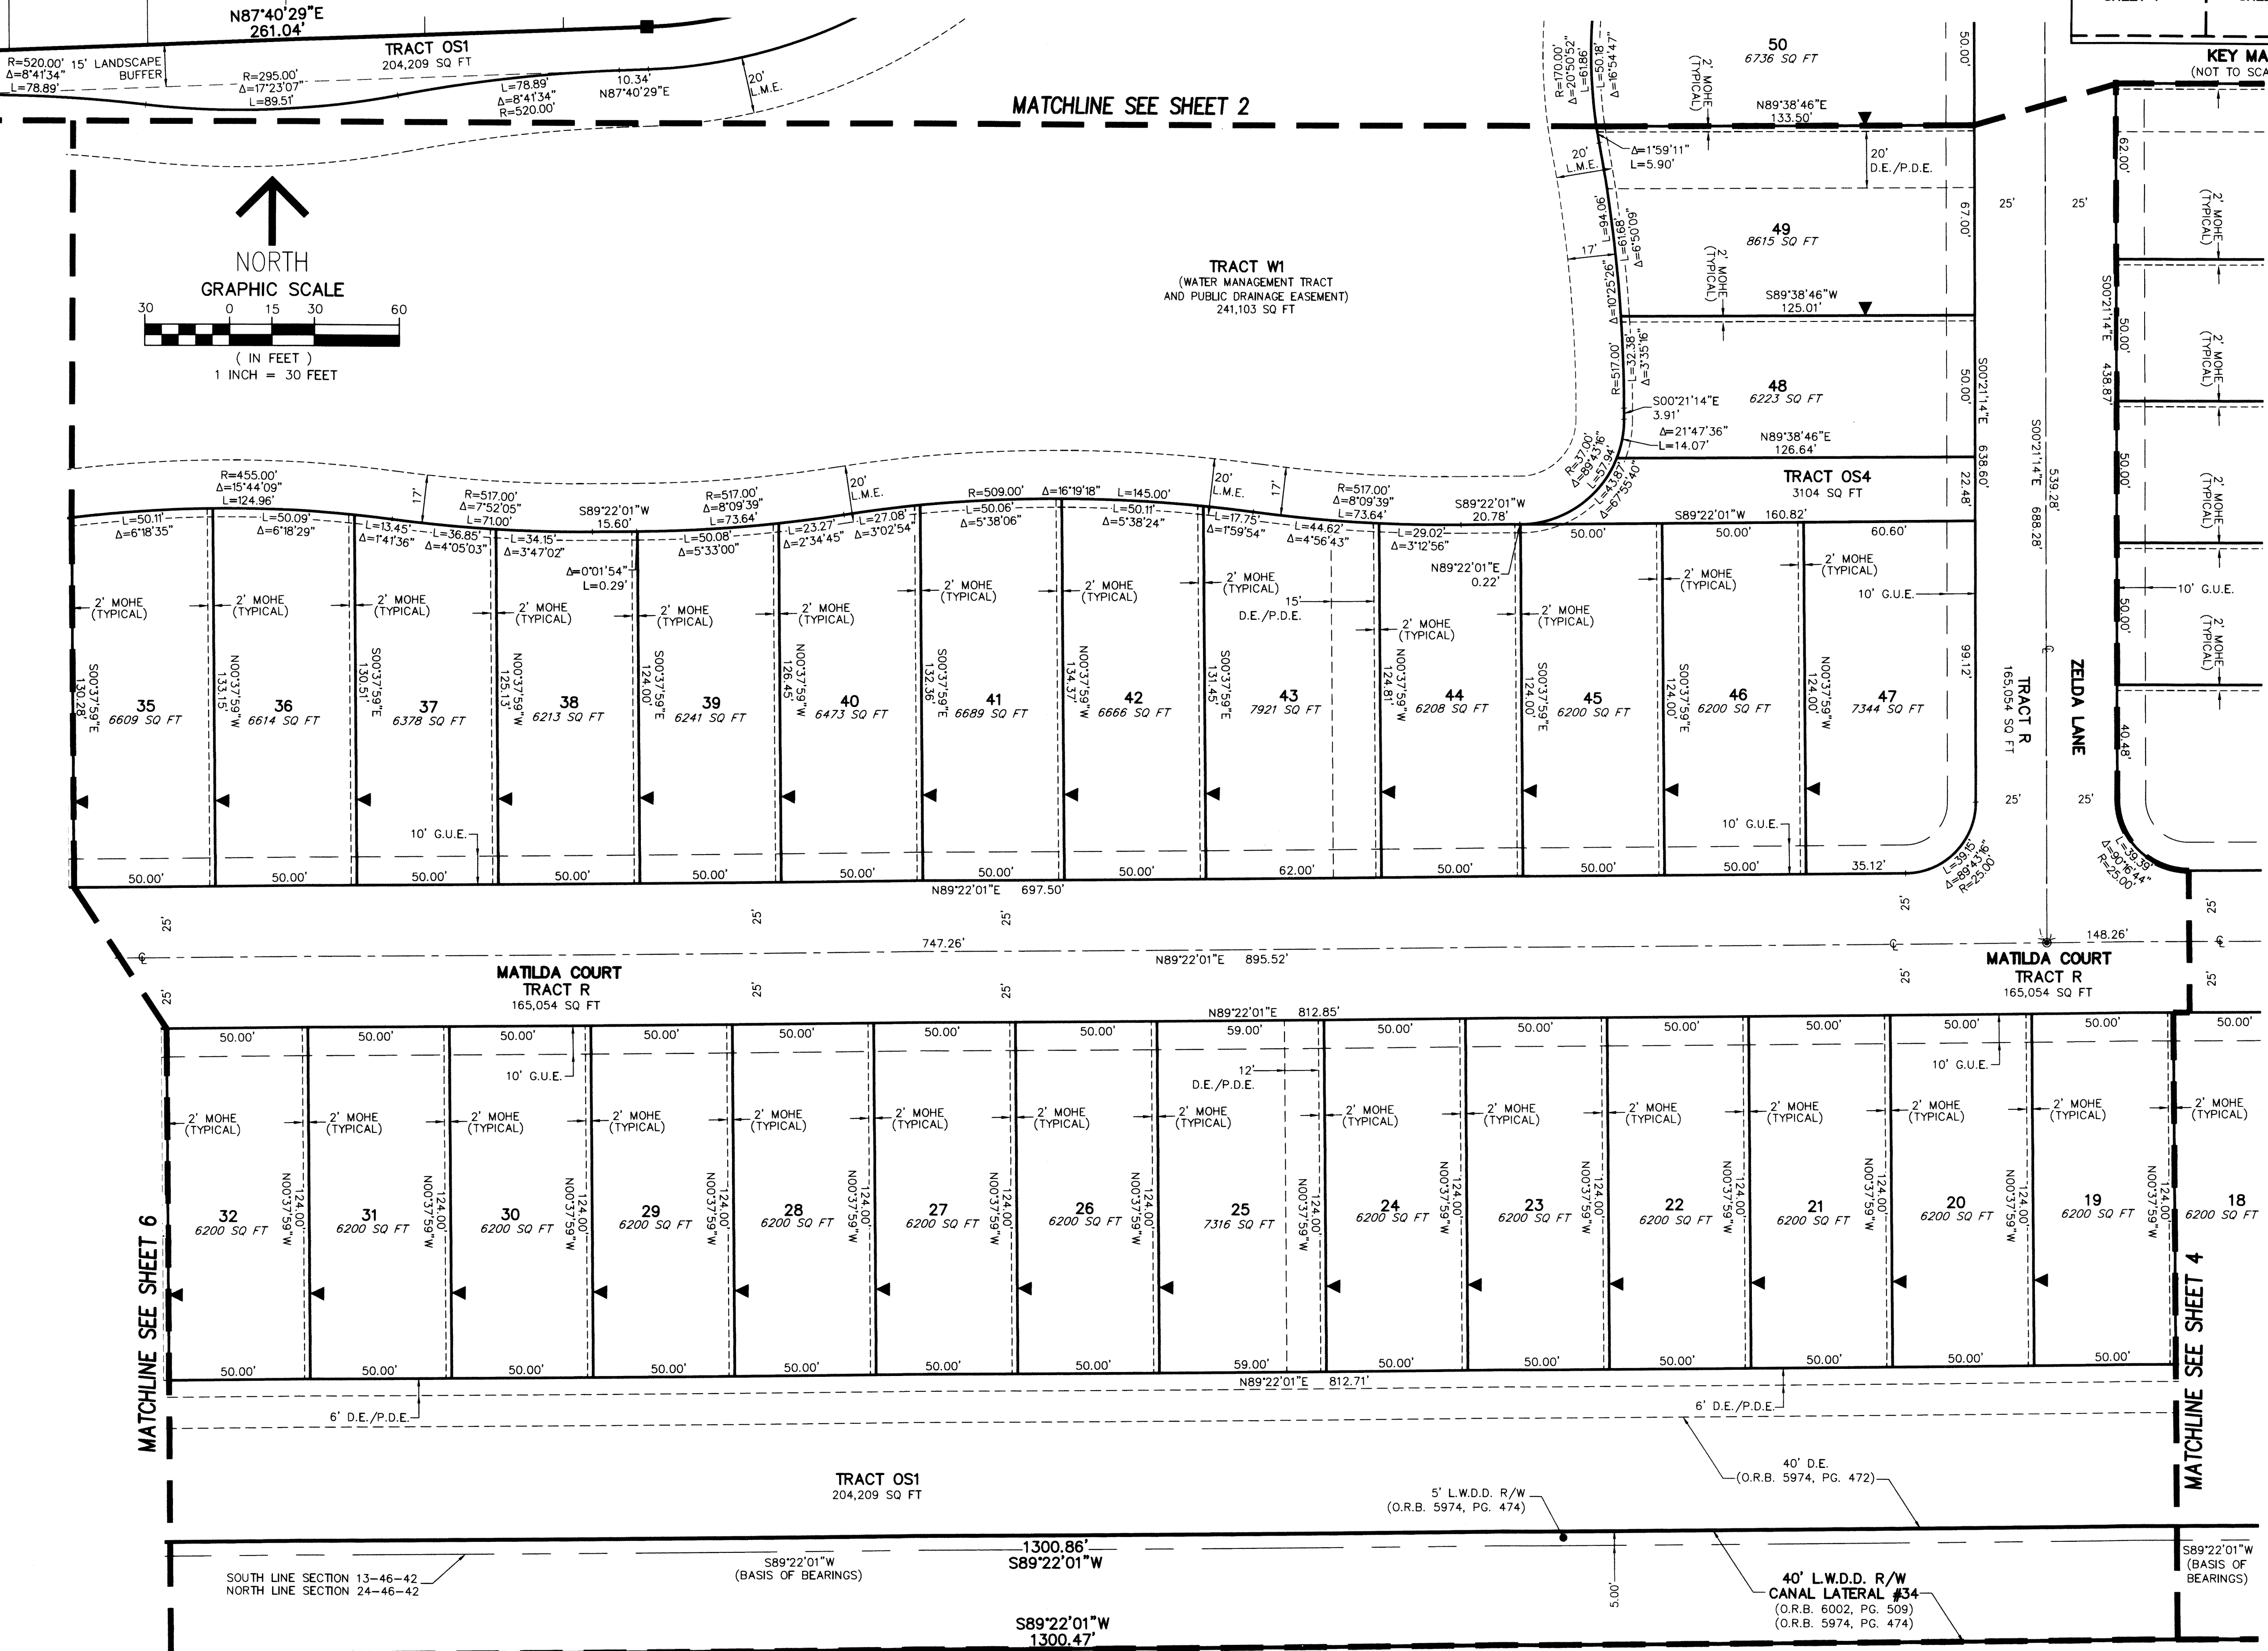

MATCHLINE SEE SHEET 6

MATCHLINE SEE SHEET 4

SOUTH LINE SECTION 13-46-42
NORTH LINE SECTION 24-46-42

MATCHLINE SEE SHEET 7

MATCHLINE SEE SHEET 8