
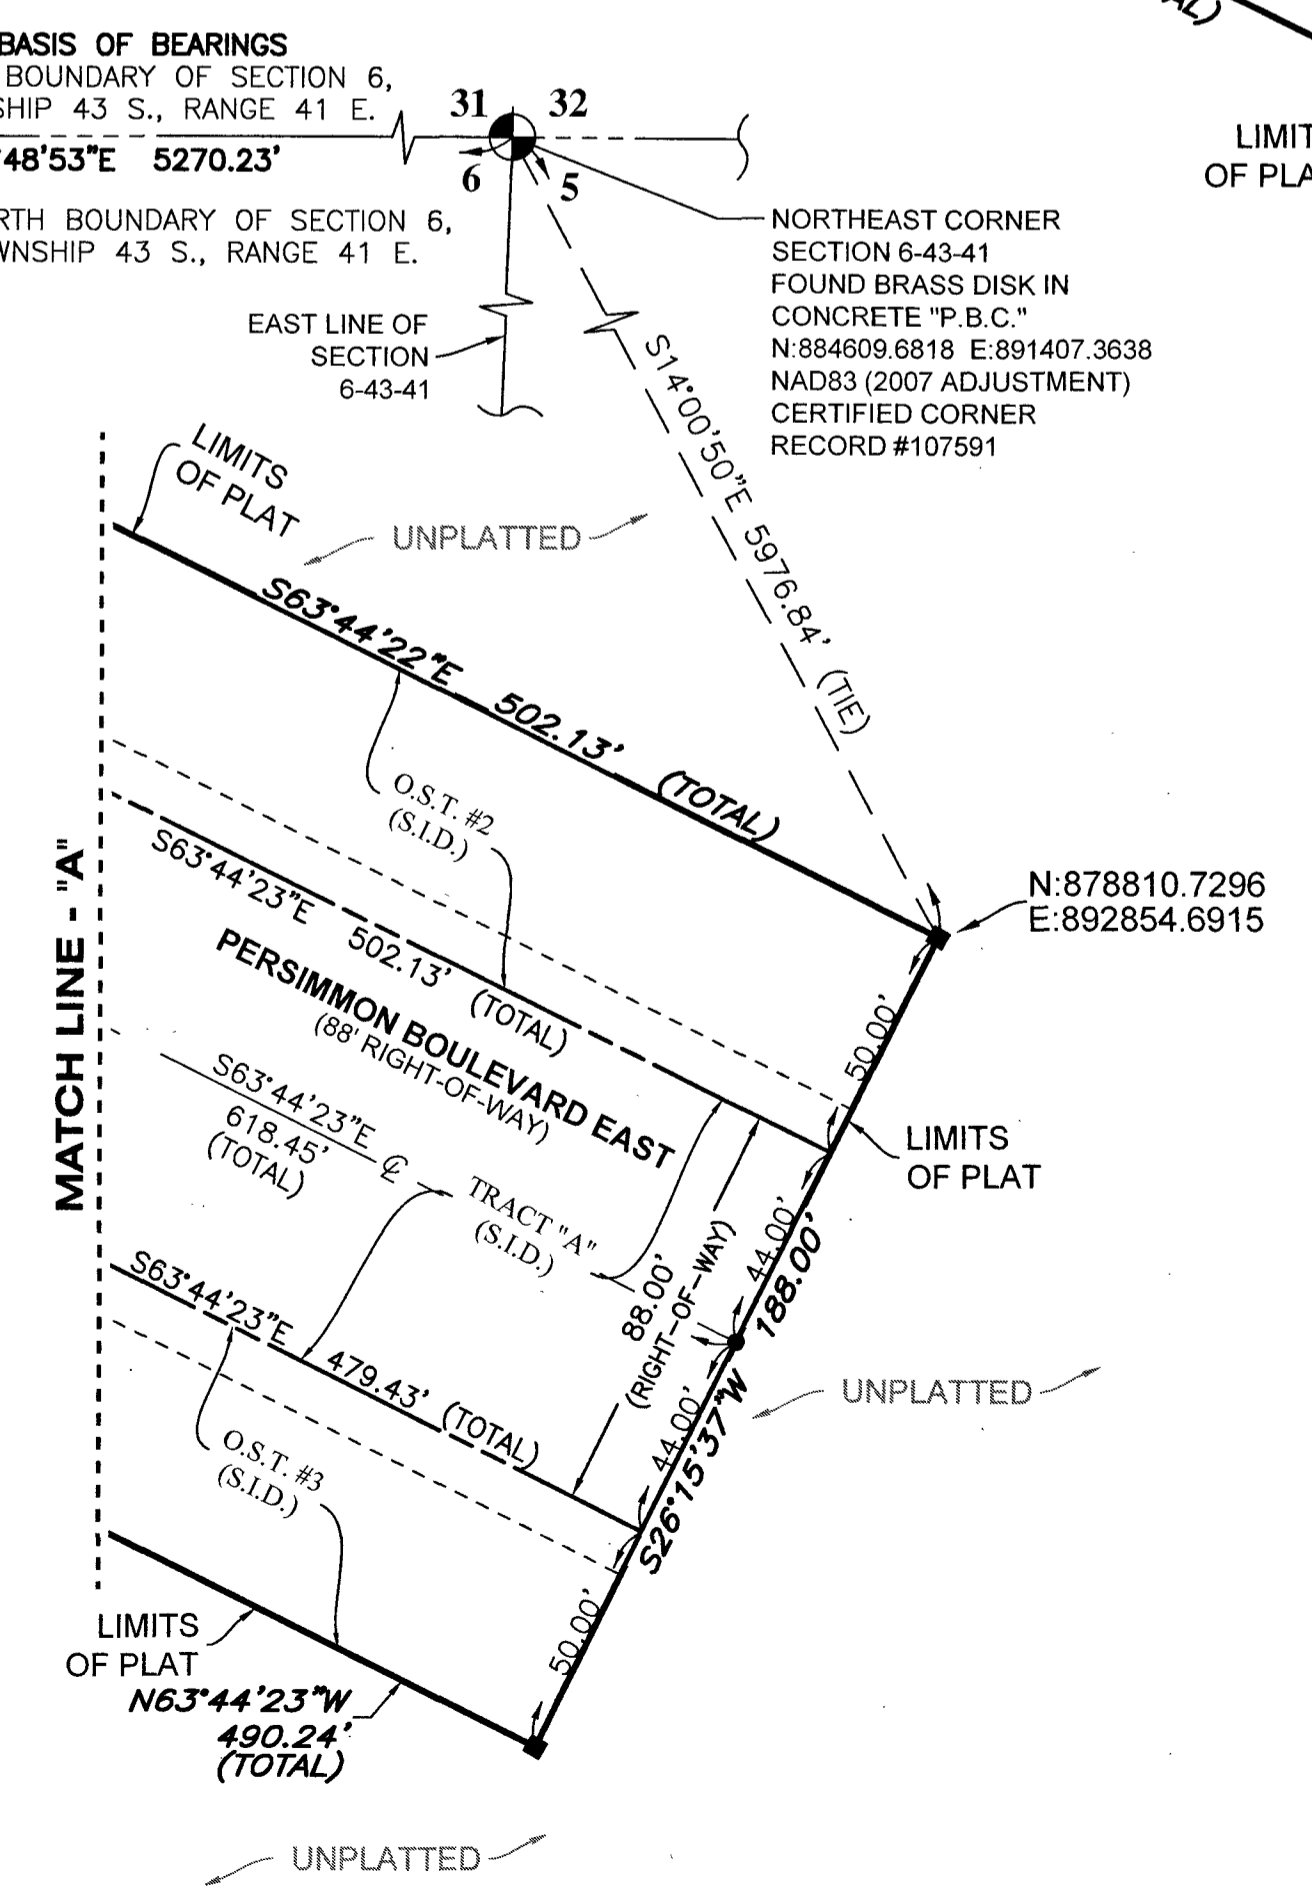
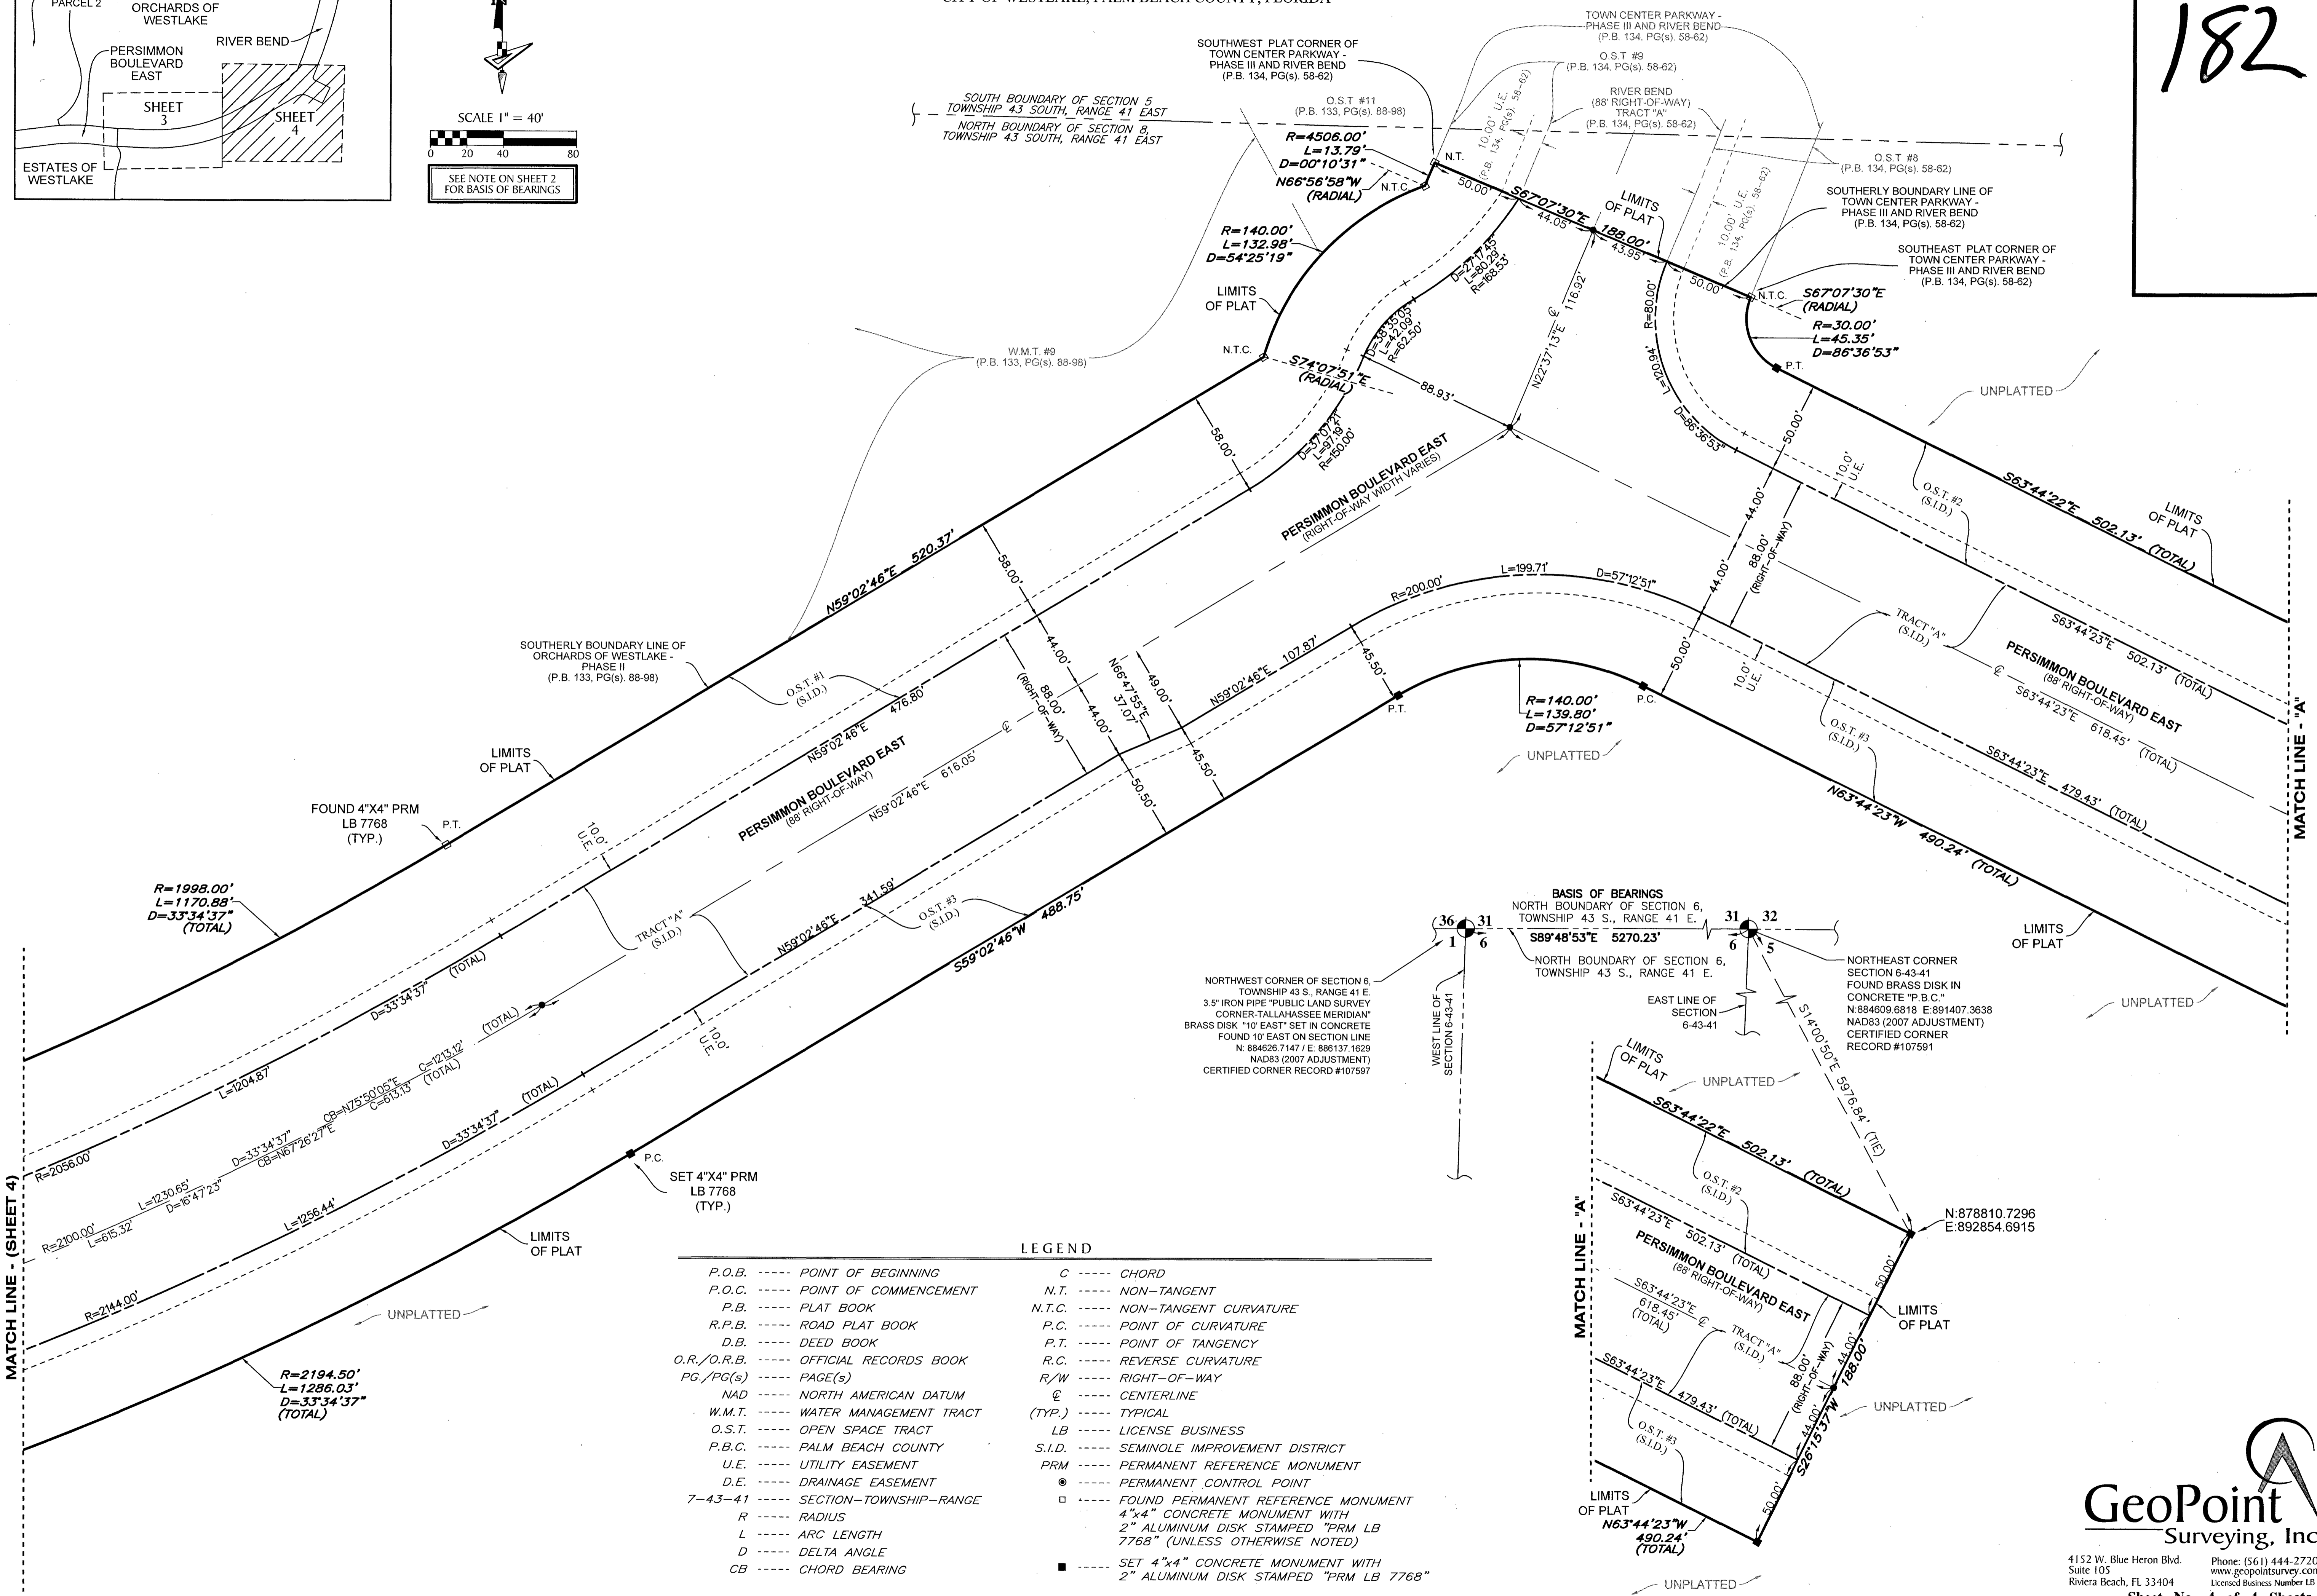
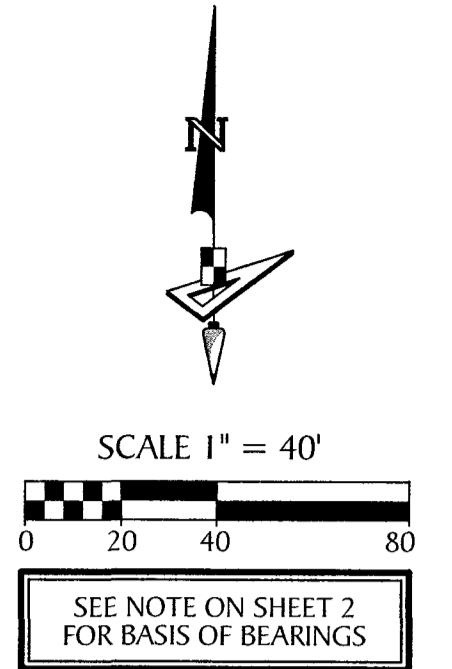


182

# PERSIMMON BOULEVARD EAST - PLAT 5

BEING A PORTION OF SECTIONS 7 AND 8, TOWNSHIP 43 SOUTH, RANGE 41 EAST, CITY OF WESTLAKE, PALM BEACH COUNTY, FLORIDA

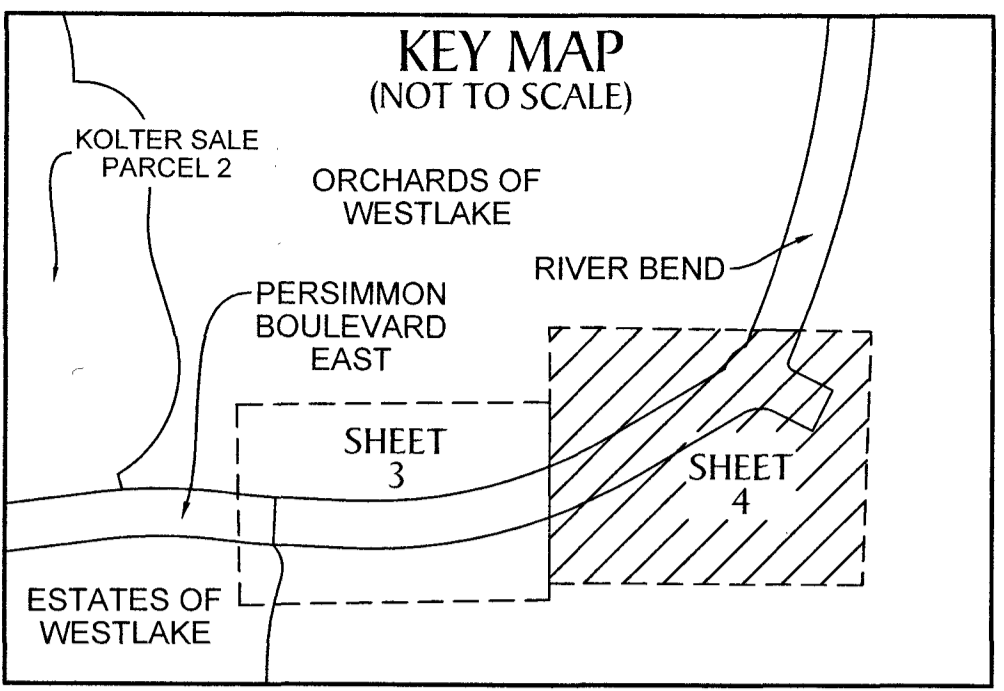

**GeoPoint**  
Surveying, Inc.

4152 W. Blue Heron Blvd. Phone: (561) 444-2720  
Suite 105 www.geopointsurvey.com  
Riviera Beach, FL 33404 Licensed Business Number LB 77468

Sheet No. 4 of 4 Sheets

PLOT FILE: P:\2023\164937\164937\_PERSIMMON\_BOUlevard\_East\_Plat\_5.dwg PLOTTED BY: SERGIO MACRADO ON: 4/20/23 10:25 AM LAST SAVED BY: SERGIO ON: 3/20/23 2:13 PM