


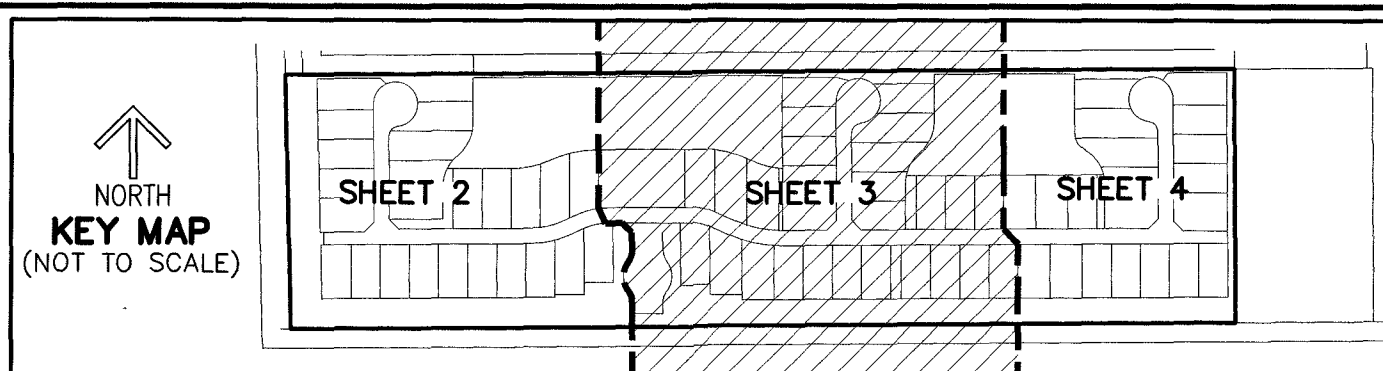


MERAVITA AT BOCA RATON

BEING A REPLAT OF TRACTS 113, 114, 115, 116, 117, 118 AND 119, BLOCK 70, THE PALM BEACH FARMS CO. PLAT NO. 3, ACCORDING TO THE PLAT THEREOF, AS RECORDED IN PLAT BOOK 2, PAGES 45-54, PUBLIC RECORDS OF PALM BEACH COUNTY, FLORIDA, LYING IN SECTION 31, TOWNSHIP 46 SOUTH, RANGE 42 EAST, AND SECTION 6, TOWNSHIP 47 SOUTH, RANGE 42 EAST, PALM BEACH COUNTY, FLORIDA

THIS INSTRUMENT PREPARED BY
DAVID P. LINDLEY
OF
CAULFIELD & WHEELER, INC.
SURVEYORS - ENGINEERS - PLANNERS
7900 GLADES ROAD, SUITE 100
BOCA RATON, FLORIDA 33434 - (561)392-1991
CERTIFICATE OF AUTHORIZATION NO. LB3591

42

SHEET 3 OF 5

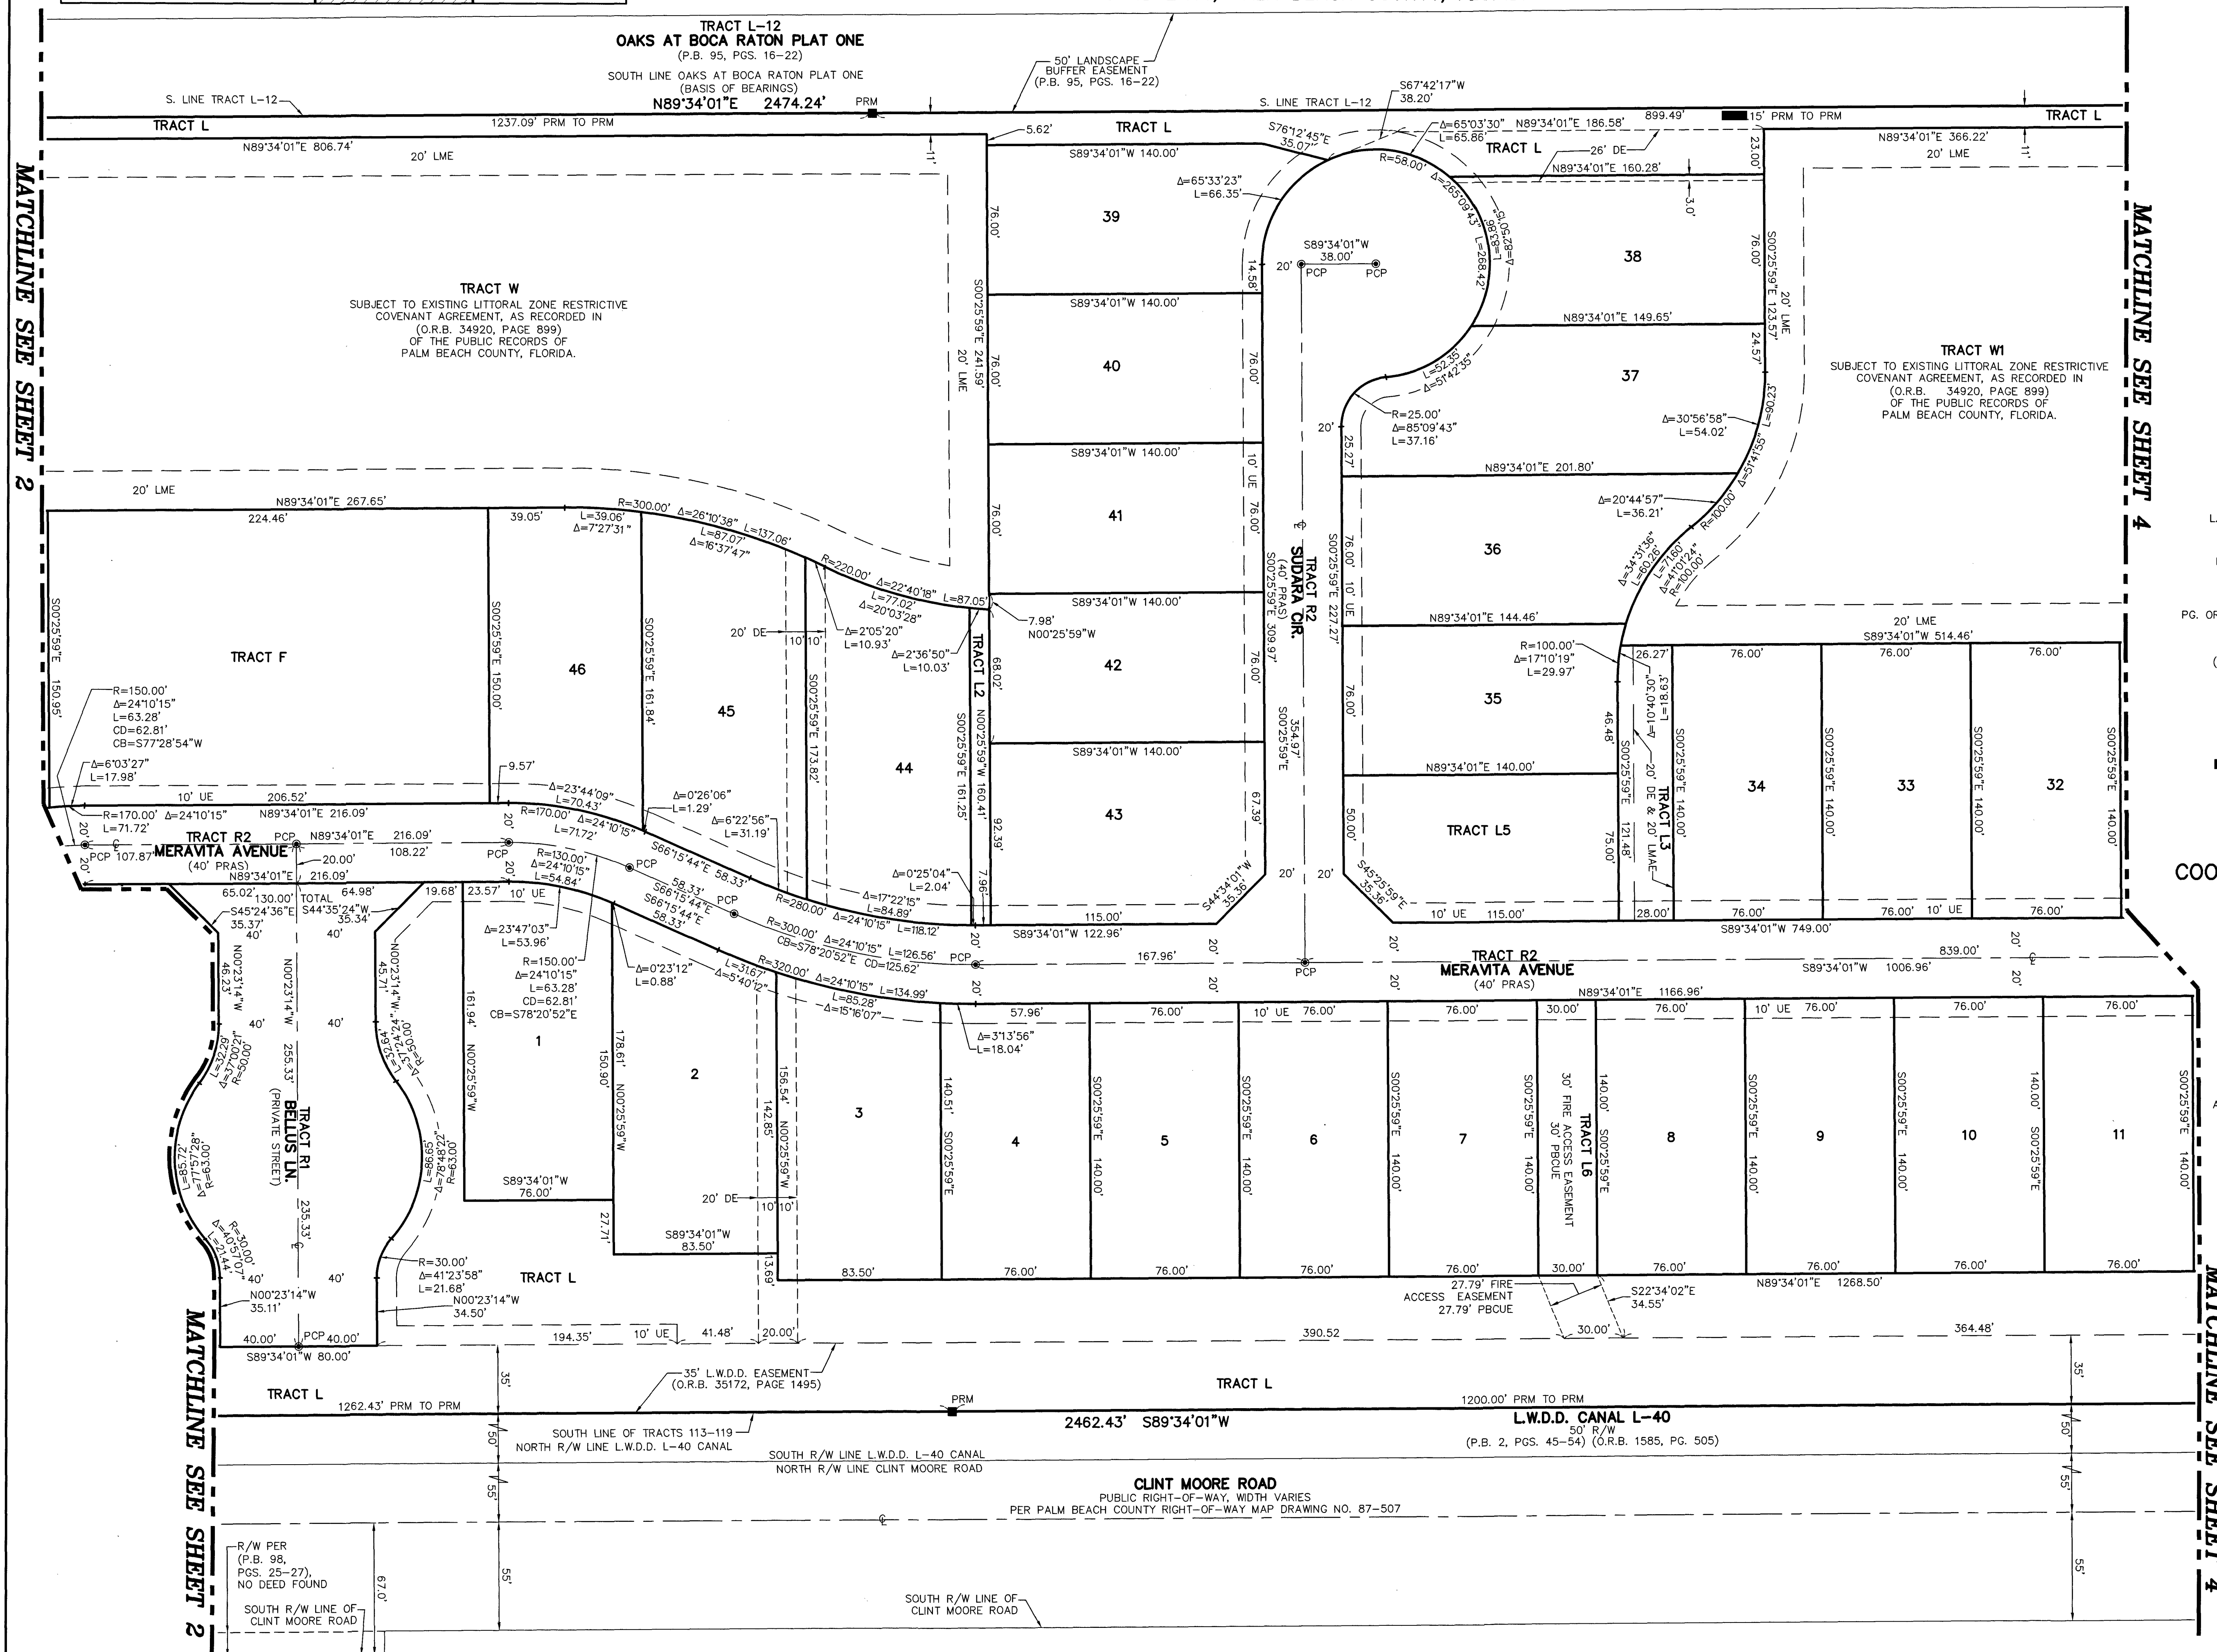

LEGEND/ABBREVIATIONS

- CL - CENTERLINE
- Δ - DELTA (CENTRAL ANGLE)
- CB - CHORD BEARING
- CD - CHORD DISTANCE
- DE - DRAINAGE EASEMENT
- E - EASTING (WHEN USED WITH COORDINATES)
- FND - FOUND
- L - ARC LENGTH
- LB - LICENSED BUSINESS
- LMAE - LAKE MAINTENANCE ACCESS EASEMENT
- L.W.D.D. - LAKE WORTH DRAINAGE DISTRICT
- N - NORTHING (WHEN USED WITH COORDINATES)
- O.R.B. - OFFICIAL RECORD BOOK
- PBCUE - PALM BEACH COUNTY UTILITY EASEMENT
- P.B. - PLAT BOOK
- PBC - PALM BEACH COUNTY
- PC - POINT OF CURVATURE
- PG. OR PGS. - PAGE OR PAGES
- PT - POINT OF TANGENCY
- PNT - POINT OF NON-TANGENCY
- (PRAS) - PRIVATE RESIDENTIAL ACCESS STREET
- R - RADIUS
- (R) - RADIAL LINE
- R/W - RIGHT-OF-WAY
- UE - UTILITY EASEMENT
- PCP - DENOTES PERMANENT CONTROL POINT
- NAIL AND METAL DISK STAMPED "PCP LB3591"
- PRM - DENOTES PERMANENT REFERENCE MONUMENT
- SET 4"x 4"x 24" CONCRETE MONUMENT WITH ALUMINUM DISK STAMPED "C&W PRM LB3591"
- Δ - DENOTES HORIZONTAL CONTROL POINT

FOR CONTROL TIES AND
COORDINATES SEE SHEET 5 OF 5

NOTES COORDINATES, BEARINGS AND DISTANCES

- COORDINATES SHOWN ARE GRID
- DATUM = NAD 83 (90 ADJUSTMENT)
- ZONE = FLORIDA EAST
- LINEAR UNIT = US SURVEY FEET
- COORDINATE SYSTEM 1983 STATE PLANE
- TRANSVERSE MERCATOR PROJECTION
- ALL DISTANCES ARE GROUND, UNLESS OTHERWISE NOTED
- SCALE FACTOR = 1.00002099
- GROUND DISTANCE X SCALE FACTOR = GRID DISTANCE
- BEARINGS AS SHOWN HEREON ARE GRID DATUM
- NAD 83 (90 ADJUSTMENT), FLORIDA EAST ZONE.

