

SILVER BEACH INDUSTRIAL - REPLAT



BEING A REPLAT OF TRACT "A", AS SHOWN ON THE PLAT OF SILVER BEACH INDUSTRIAL,
RECORDED IN PLAT BOOK 132, PAGES 163 & 164, PUBLIC RECORDS OF PALM BEACH COUNTY, FLORIDA
LYING IN SECTION 20, TOWNSHIP 42 SOUTH, RANGE 43 EAST,
TOWN OF LAKE PARK, PALM BEACH COUNTY, FLORIDA

JANUARY 2025

111

SHEET 3 OF 3

THIS INSTRUMENT WAS PREPARED
BY GARY P. WILLIAMS, R.L.S.
FLORIDA CERTIFICATE NO. 4817,
IN AND FOR THE OFFICES OF
F.R.S. & ASSOCIATES, INC.,
2257 VISTA PARKWAY, SUITE 4
WEST PALM BEACH, FLORIDA
33411 PHONE (561) 478-7178

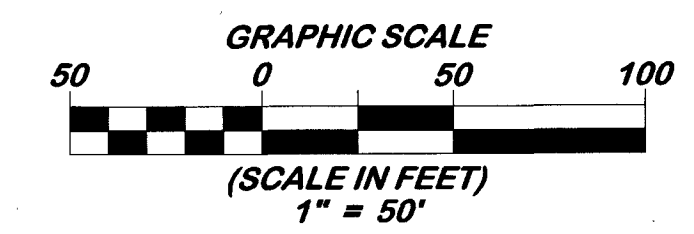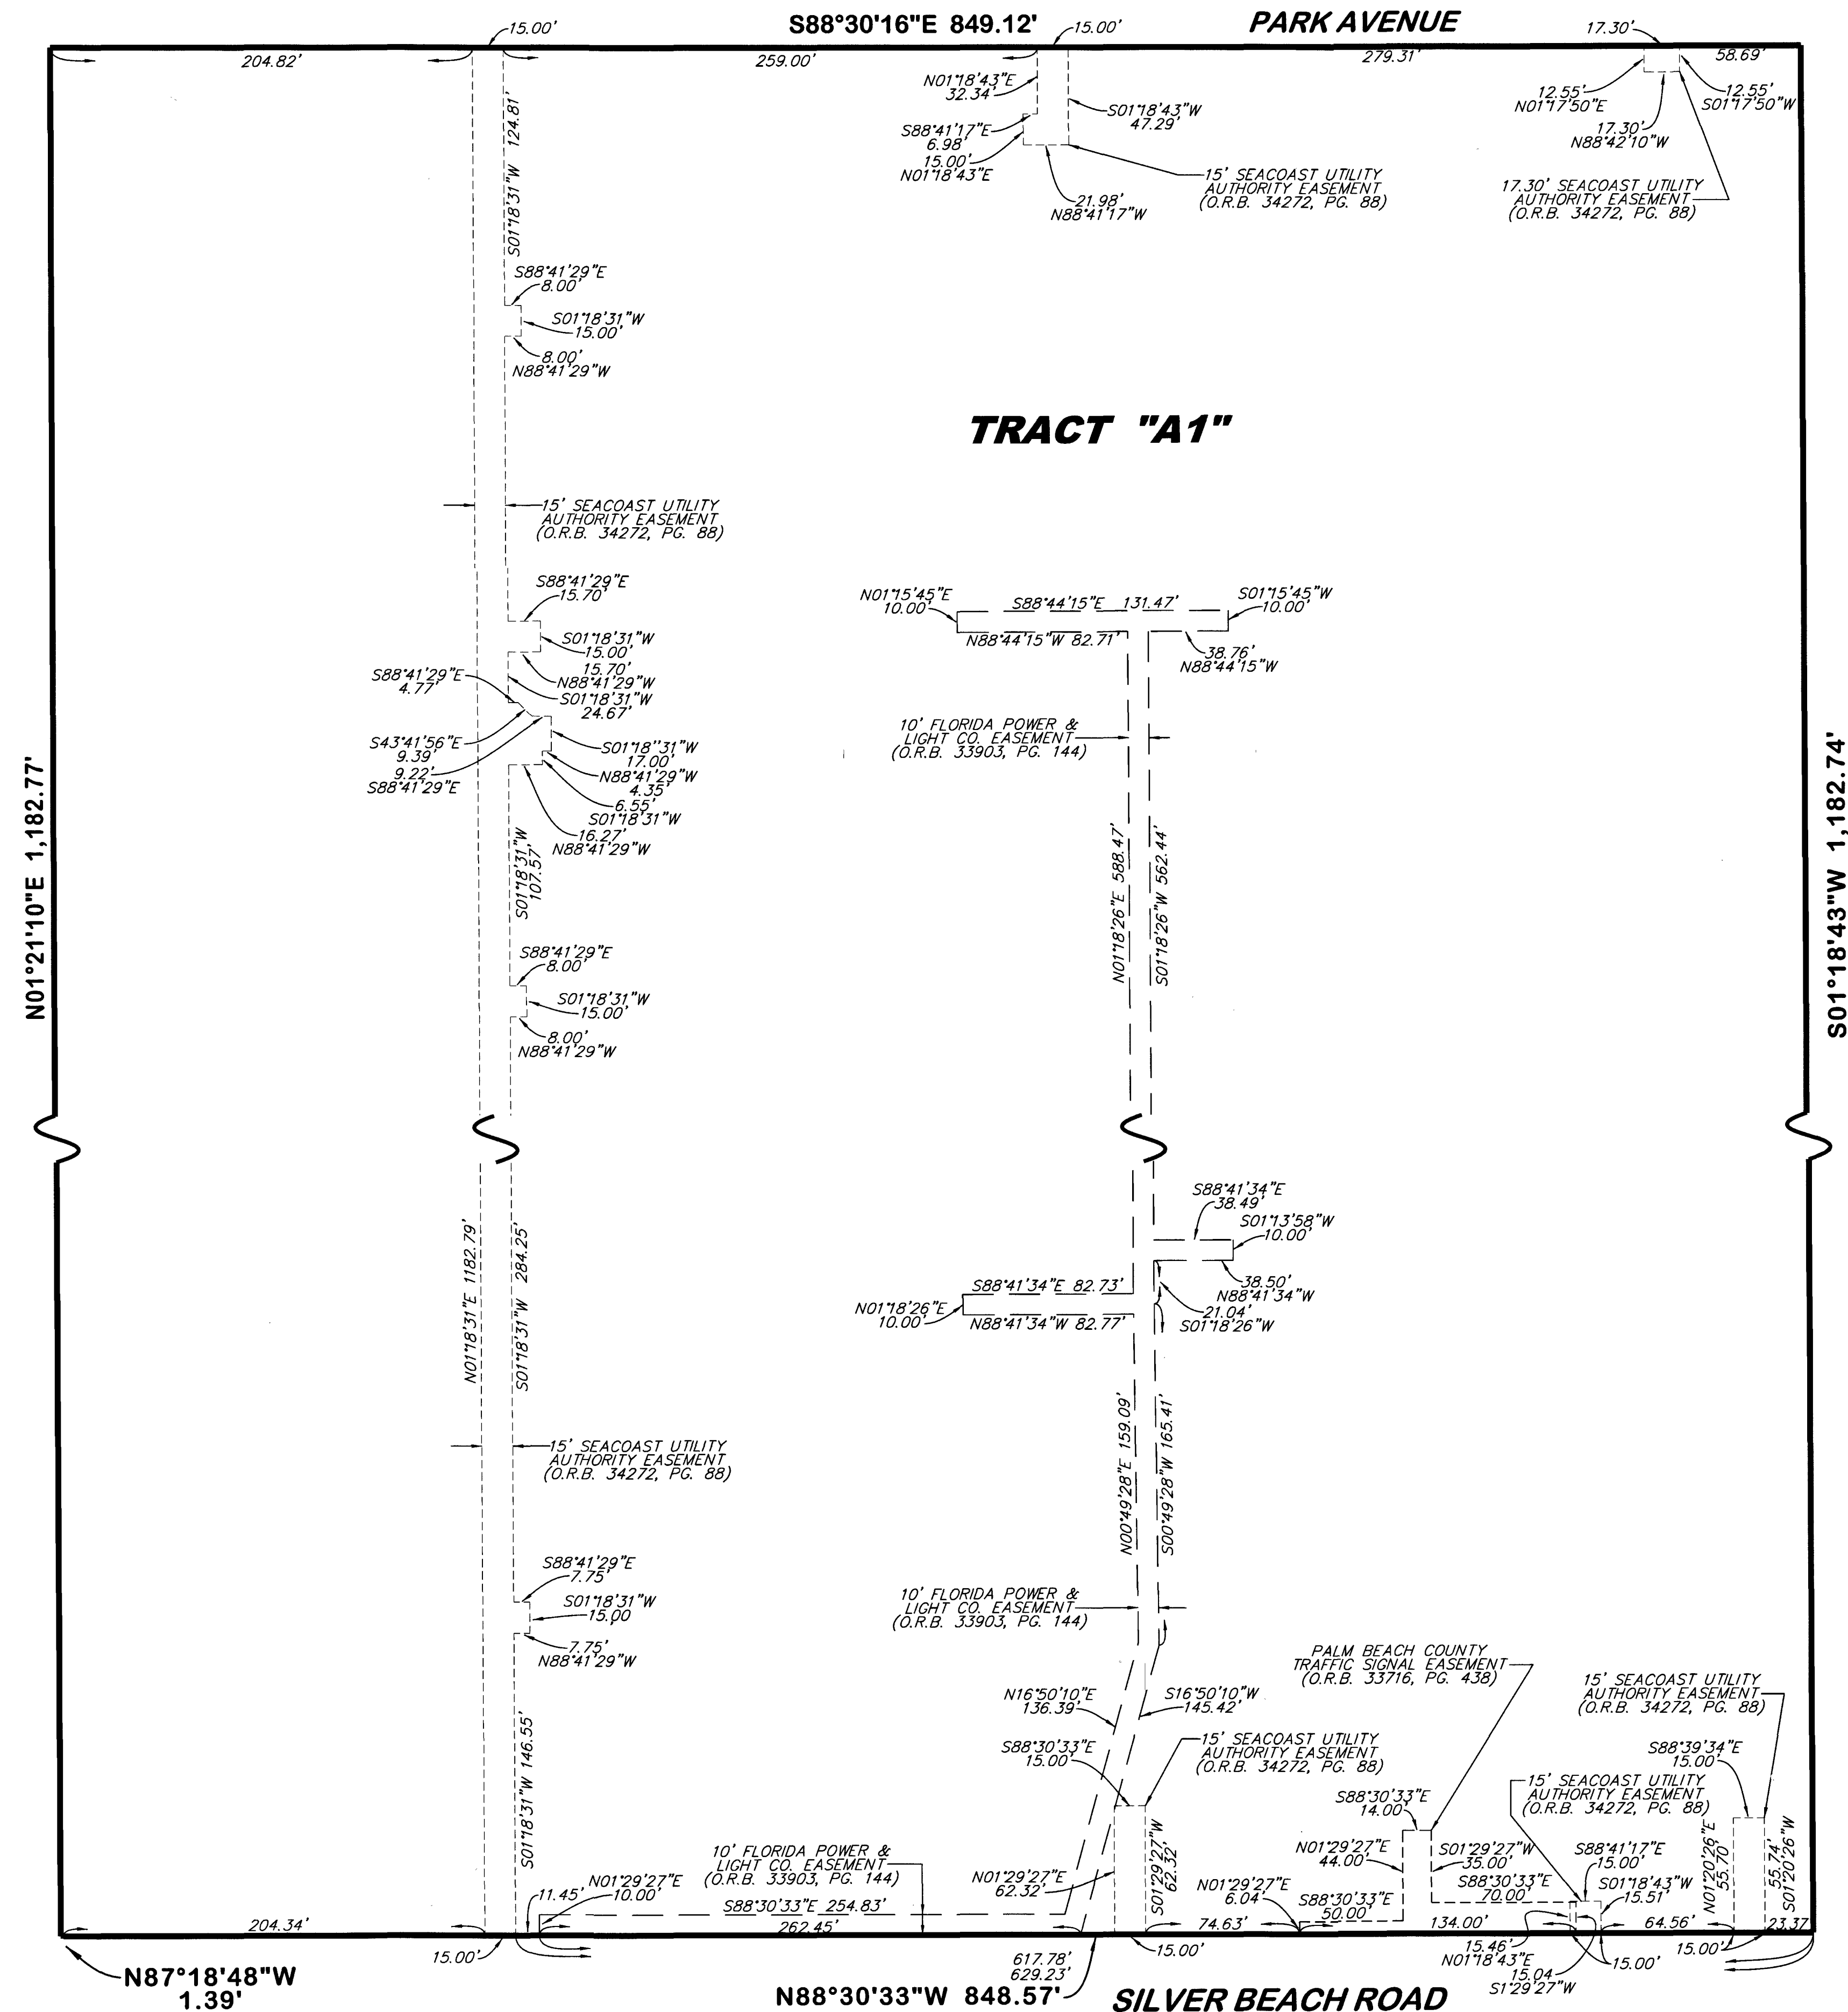

ABBREVIATIONS:

- R = CURVE'S RADIUS
- D = CURVE'S DELTA ANGLE
- L = CURVE'S ARC LENGTH
- C.B. = CURVE'S CHORD BEARING
- FND. = FOUND
- L.A.E. = LIMITED ACCESS EASEMENT
- L.B. = LICENSED SURVEY BUSINESS
- MON. = MONUMENT
- O.R.B. = OFFICIAL RECORD BOOK
- P.B. = PLAT BOOK
- PG. = PAGE
- PGS. = PAGES
- PRM = PERMANENT REFERENCE MONUMENT
- R/W = RIGHT OF WAY
- W/ = WITH

EXISTING UTILITY EASEMENTS - DETAIL SHEET



F.R.S. & ASSOCIATES, INC.
LAND SURVEYORS AND LAND PLANNERS
CERTIFICATE OF AUTHORIZATION NO. LB 4241
2257 VISTA PARKWAY, SUITE 4
WEST PALM BEACH, FLORIDA 33411
PHONE (561) 478-7178
Web Site: www.frssurvey.com