


TKSE - PALM BEACH

A PARCEL OF LAND IN SECTION 36, TOWNSHIP 42 SOUTH, RANGE 42 EAST, CITY OF RIVIERA BEACH, PALM BEACH COUNTY, FLORIDA, BEING IN PART A REPLAT OF A PORTION OF LOT 1, TRAILSIDE ASSOCIATES, PLAT BOOK 49, PAGES 47 AND 48, PUBLIC RECORDS OF PALM BEACH COUNTY, FLORIDA.

SHEET 2 OF 2

146


B

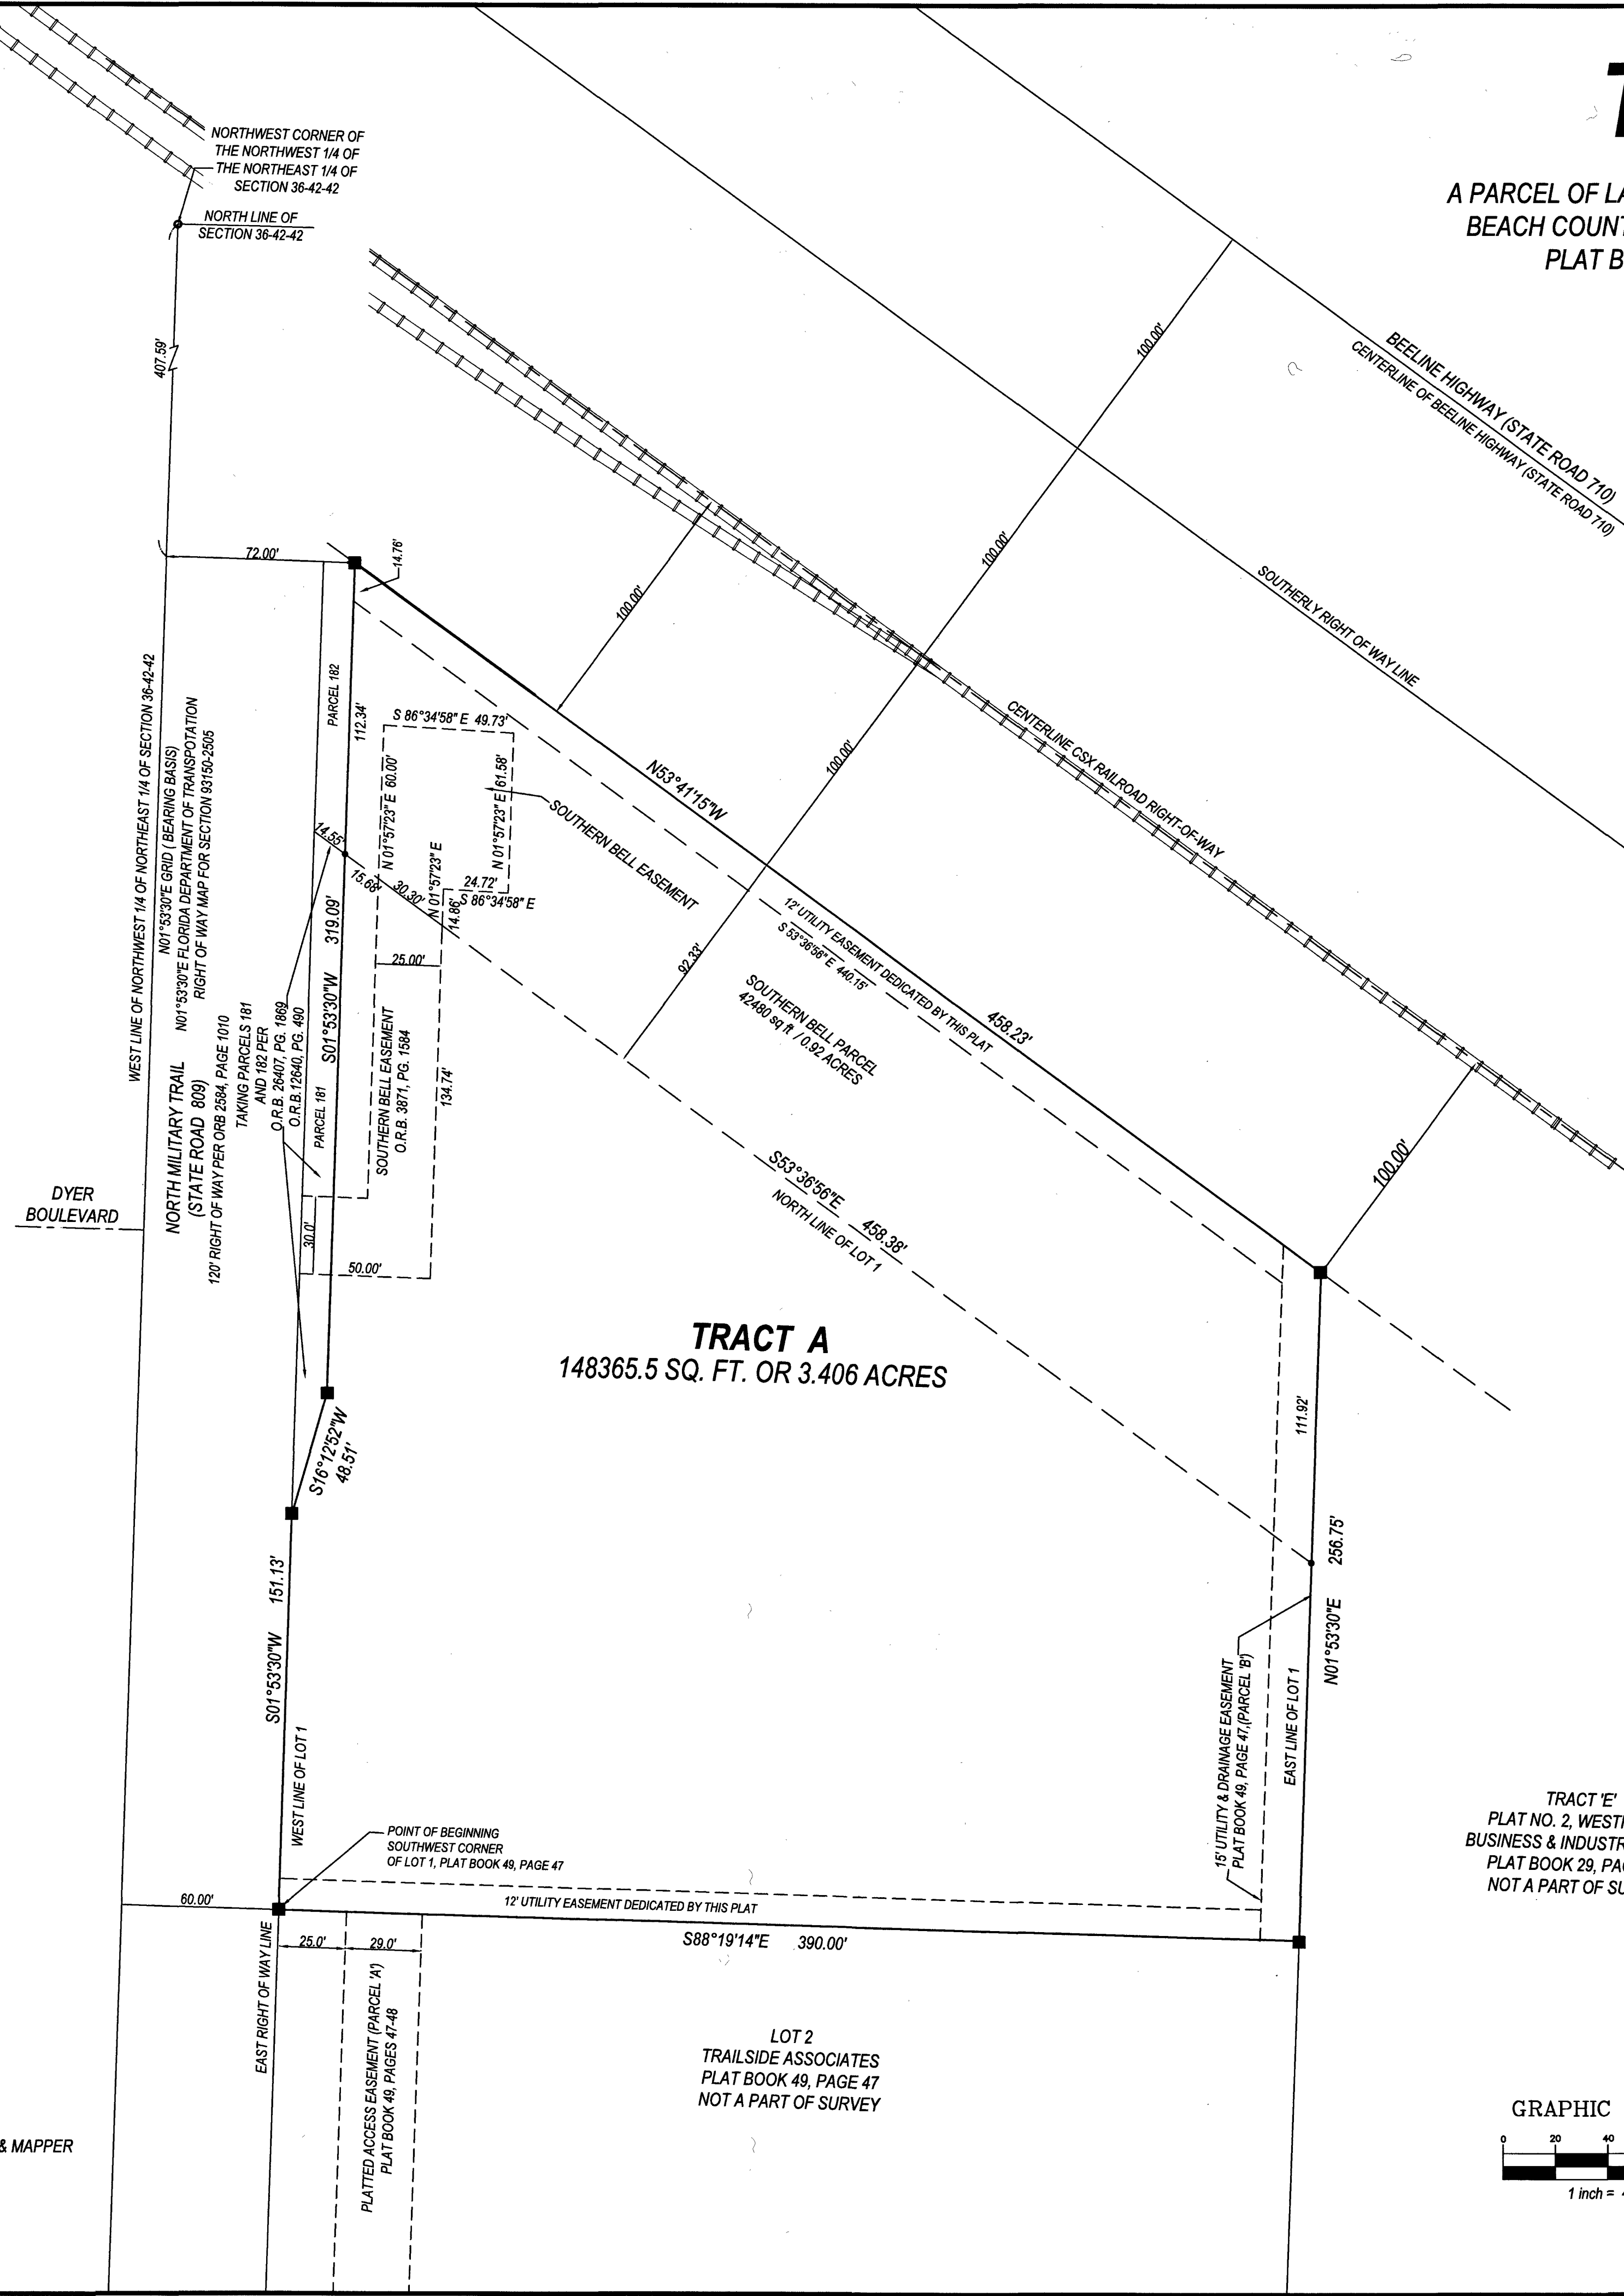


TRACT A
148365.5 SQ. FT. OR 3.406 ACRES

TRACT E
PLAT NO. 2, WESTROADS
BUSINESS & INDUSTRIAL PARK
PLAT BOOK 29, PAGE 193
NOT A PART OF SURVEY

LOT 2
TRAILSIDE ASSOCIATES
PLAT BOOK 49, PAGE 47
NOT A PART OF SURVEY

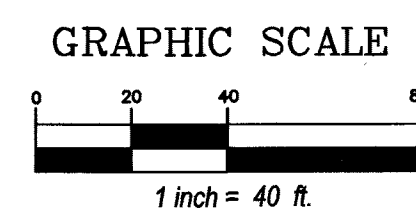

- LEGEND
- SET 4"x 4" CONCRETE MONUMENT AND BRASS DISK "LB 8261"
 - SET 1/2" IRON ROD AND CAP "LB 8261" OR NAIL AND DISK "LB 8261"
 - FOUND 4"x 4" CONCRETE MONUMENT (PERMANENT REFERENCE MONUMENT)
 - FOUND NAIL AND DISK, IRON ROD AND CAP

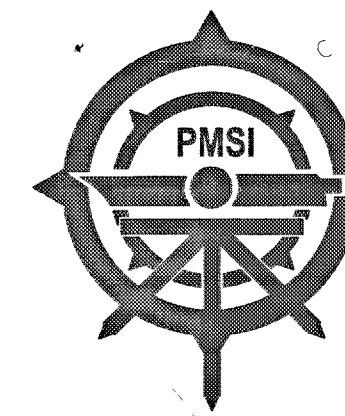

**PRINCIPAL
MERIDIAN
SURVEYING INC.**
4546 CAMBRIDGE STREET
WEST PALM BEACH, FL 33415
PHONE 833.478.7764 / FAX 561.478.1094
WWW.PMSURVEYING.NET
JOB # 20030201

* ABBREVIATIONS:
PSM = FLORIDA LICENSED SURVEYOR & MAPPER
LB = LICENSED BUSINESS
PB = PLAT BOOK
O.R.B. = OFFICIAL RECORD BOOK
PG = PAGE
SQ. FT. = SQUARE FEET
P.E. = PROFESSIONAL ENGINEER