

165




MIRASOL CLUBHOUSE - REPLAT No. 1

A PART OF MIRASOL PLANNED COMMUNITY DEVELOPMENT
BEING A REPLAT OF TRACT A, AS SHOWN ON THE PLAT OF MIRASOL CLUBHOUSE AND VILLAS,
RECORDED IN PLAT BOOK 98, PAGES 111 THROUGH 114, AND A REPLAT OF A PORTION OF
TRACT GC-9, AS SHOWN ON THE PLAT OF MIRASOL PLAT FIVE, RECORDED IN PLAT BOOK 98,
PAGES 73 THROUGH 91, PUBLIC RECORDS OF PALM BEACH COUNTY, FLORIDA
LYING IN SECTION 4, TOWNSHIP 42 SOUTH, RANGE 42 EAST
CITY OF PALM BEACH GARDENS, PALM BEACH COUNTY, FLORIDA

MAY 2025

SHEET 6 OF 7

THIS INSTRUMENT WAS PREPARED
BY KENNETH J. BUCHANAN P.S.M.,
IN AND FOR THE OFFICES OF
LIDBERG LAND SURVEYING, INC.,
3780 BURNS ROAD - SUITE 6,
PALM BEACH GARDENS, FLORIDA
33410 TELEPHONE (561)746-8454

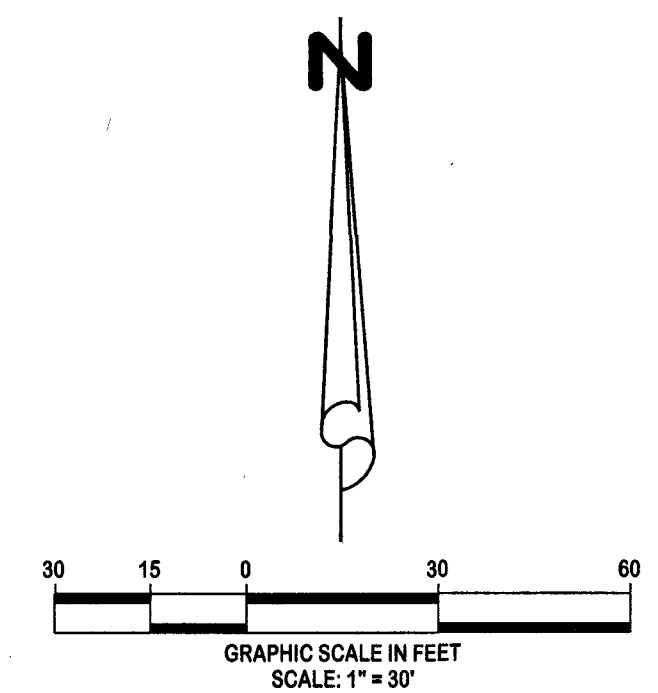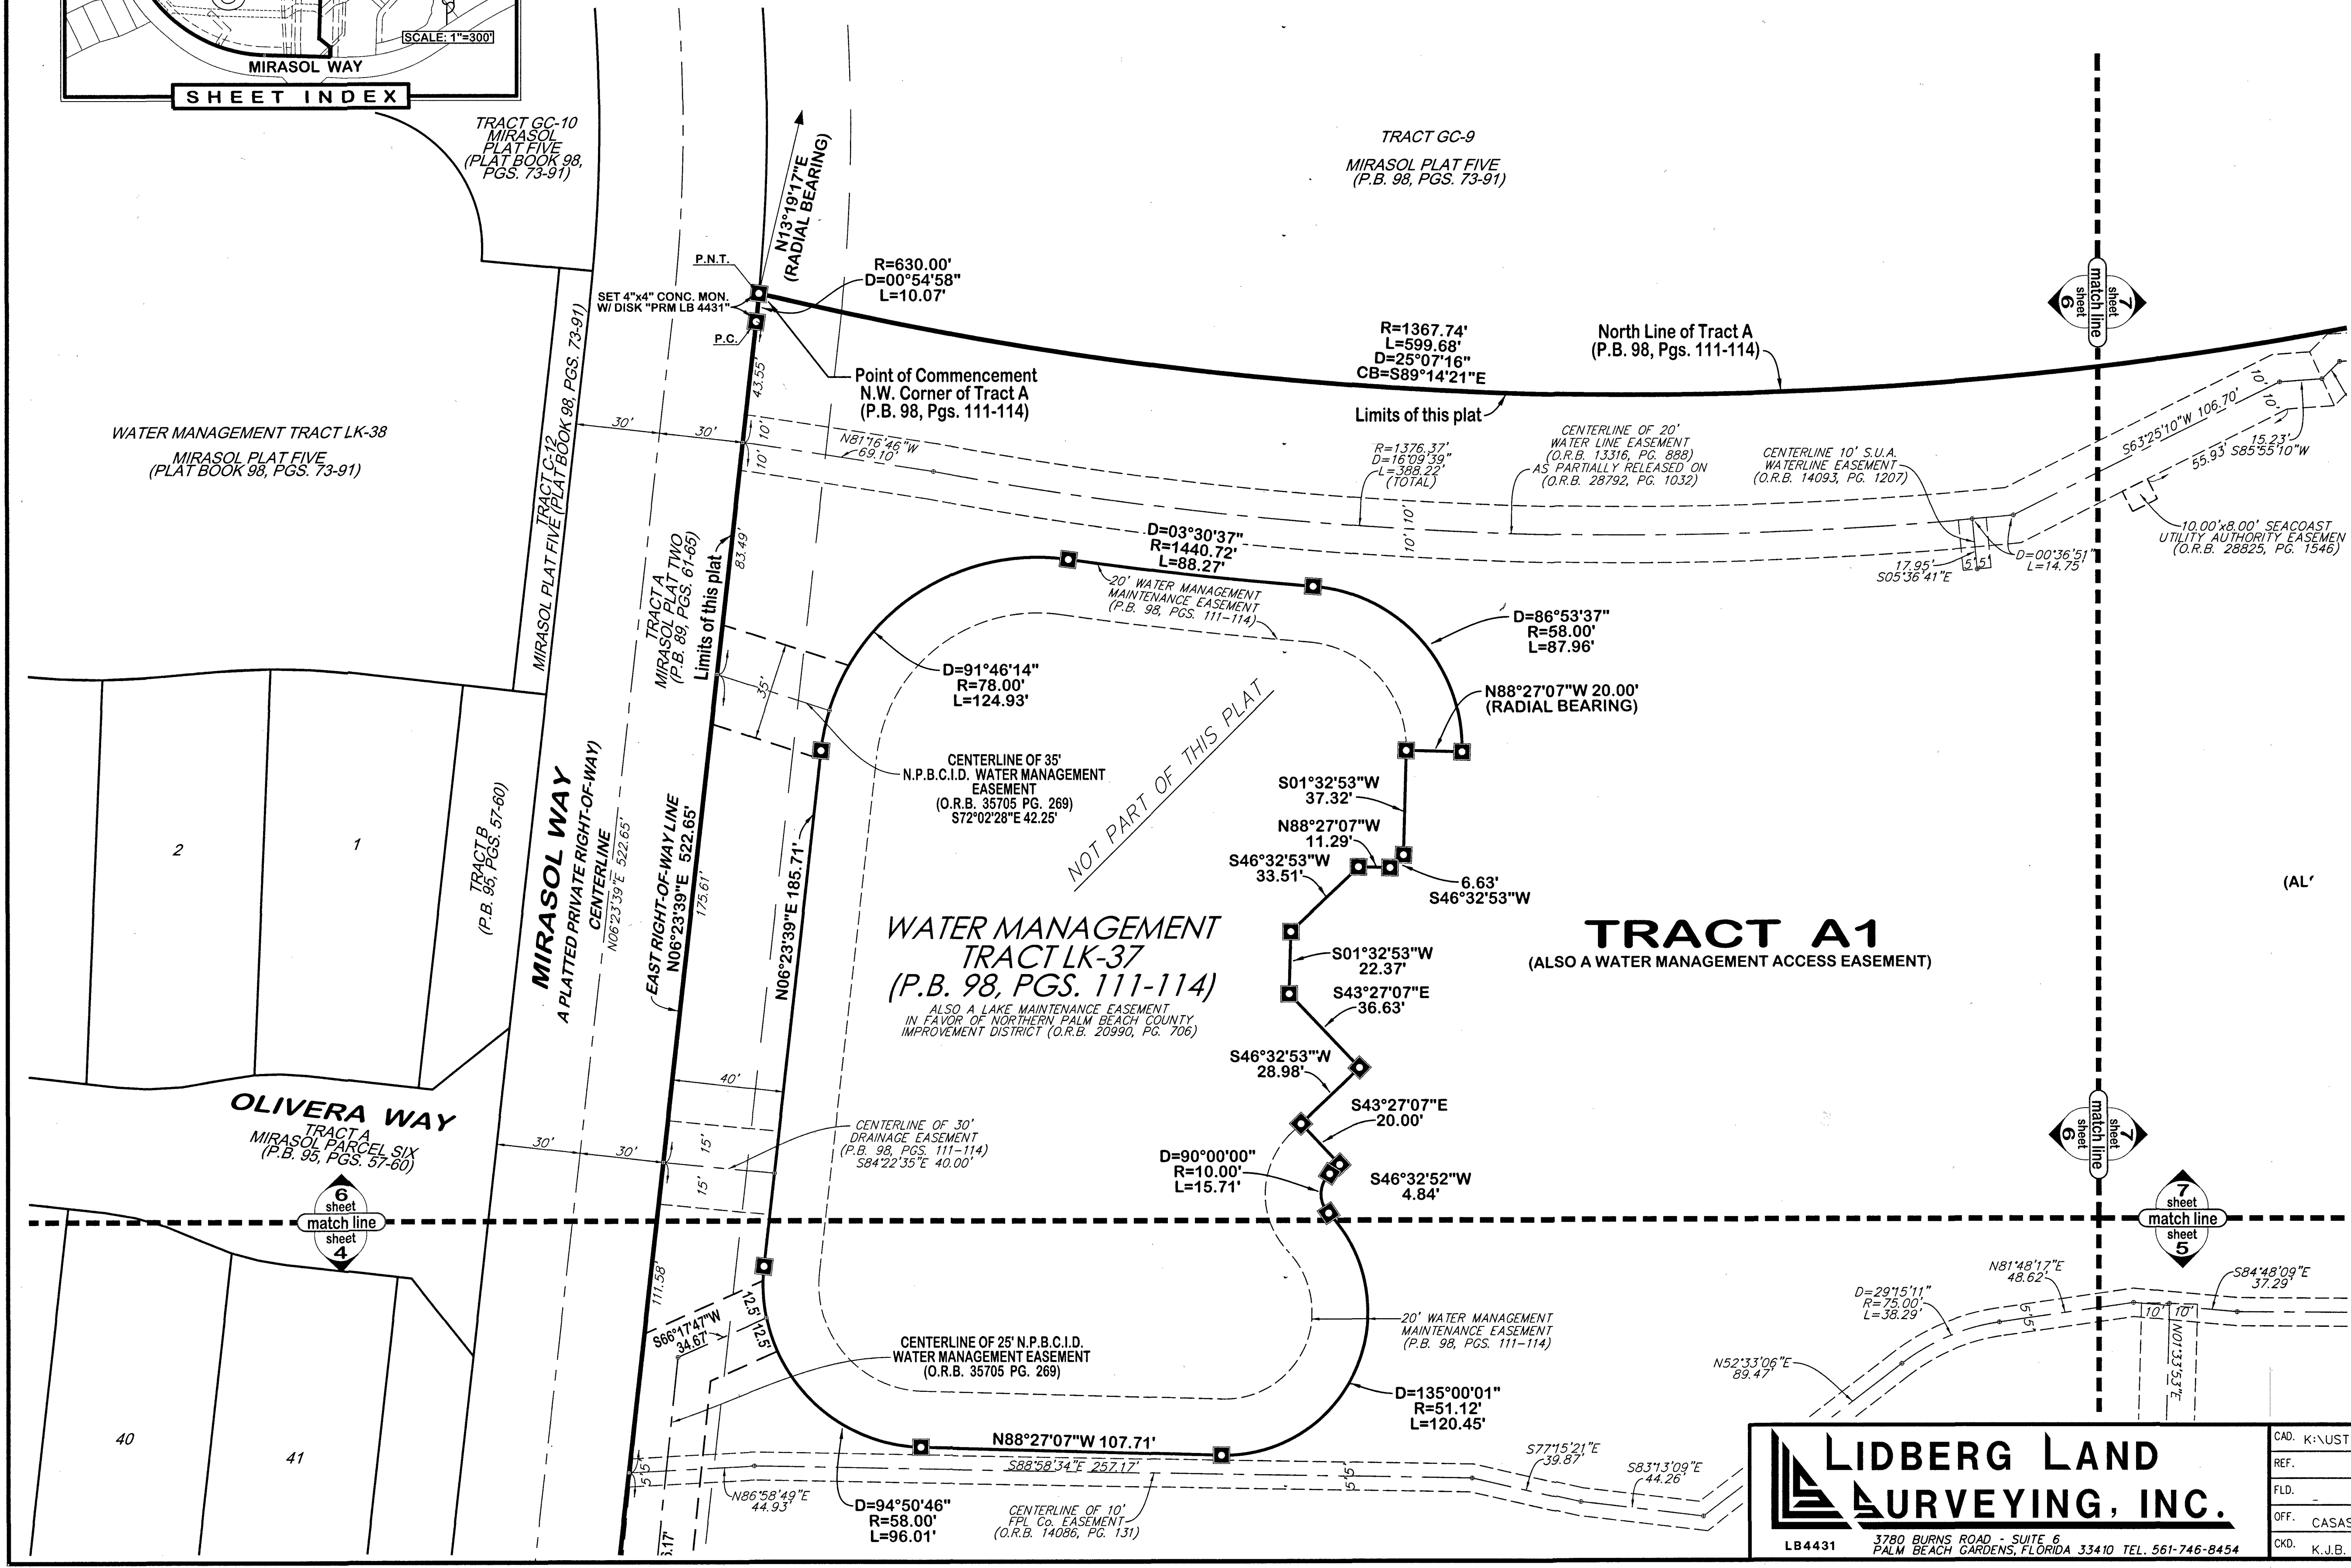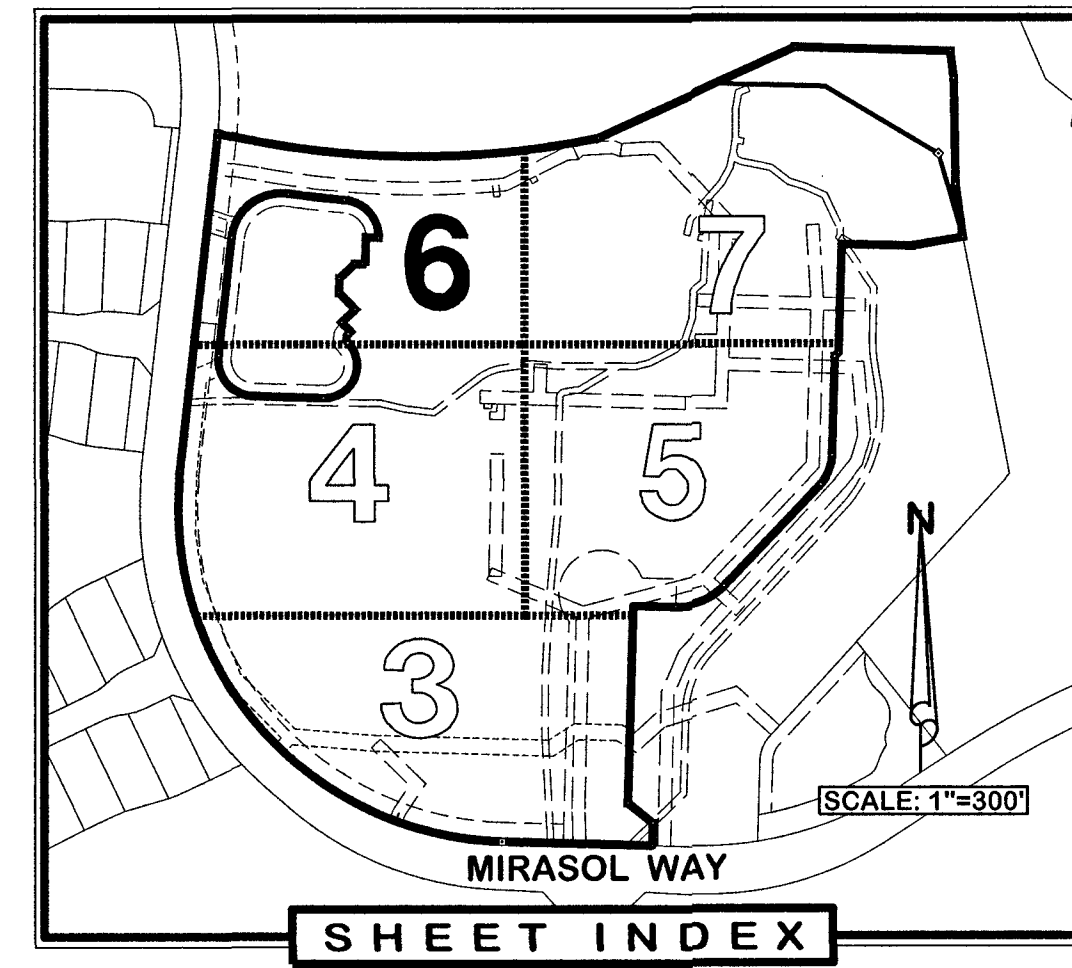

- ABBREVIATIONS:**
- N = NORTHING GRID COORDINATE
 - E = EASTING GRID COORDINATE
 - D = CURVE'S DELTA ANGLE
 - R = CURVE'S RADIUS
 - L = CURVE'S ARC LENGTH
 - C.B. = CURVE'S CHORD BEARING
 - CONC. = CONCRETE
 - FND. = FOUND
 - FPL CO. = FLORIDA POWER & LIGHT COMPANY
 - GRID = STATE PLANE BEARING & DISTANCE
 - L.A.E. = LIMITED ACCESS EASEMENT
 - MON. = MONUMENT
 - N.P.B.C.I.D. = NORTHERN PALM BEACH COUNTY IMPROVEMENT DISTRICT
 - O.R.B. = OFFICIAL RECORD BOOK
 - PG. = PAGE
 - PGS. = PAGES
 - PBCo. = PALM BEACH COUNTY
 - P.R.M. = PERMANENT REFERENCE MONUMENT
 - P.B. = PLAT BOOK
 - P.C.C. = POINT OF COMPOUND CURVATURE
 - P.C. = POINT OF CURVATURE
 - P.R.C. = POINT OF REVERSE CURVATURE
 - P.T. = POINT OF TANGENCY
 - R/W = RIGHT OF WAY
 - S.U.A. = SEACOAST UTILITY AUTHORITY
 - U.E. = UTILITY EASEMENT
 - W/ = WITH

- LEGEND:**
- = DENOTES SET "PRM" SET 4"x4" CONC. MON. W/ DISK STAMPED "PRM LB 4431"
 - = DENOTES SET "PRM" SET MAG NAIL & DISK STAMPED "PRM LB 4431"
 - = DENOTES FOUND "PRM" FOUND 4"x4" CONC. MON. W/ DISK STAMPED "PRM LB 48"

LIDBERG LAND SURVEYING, INC.
LB4431 3780 BURNS ROAD - SUITE 6
PALM BEACH GARDENS, FLORIDA 33410 TEL. 561-746-8454

CAD. K:\JUST \ 044242 \ 98-111 \ 13-020-306 \ 13-020-306.DGN			
REF.			
FLD.		PG.	JOB 13-020-306
OFF. CASASUS			DATE MAY 2025
CKD. K.J.B.	SHEET 6	OF 7	DWG. D13-020P