
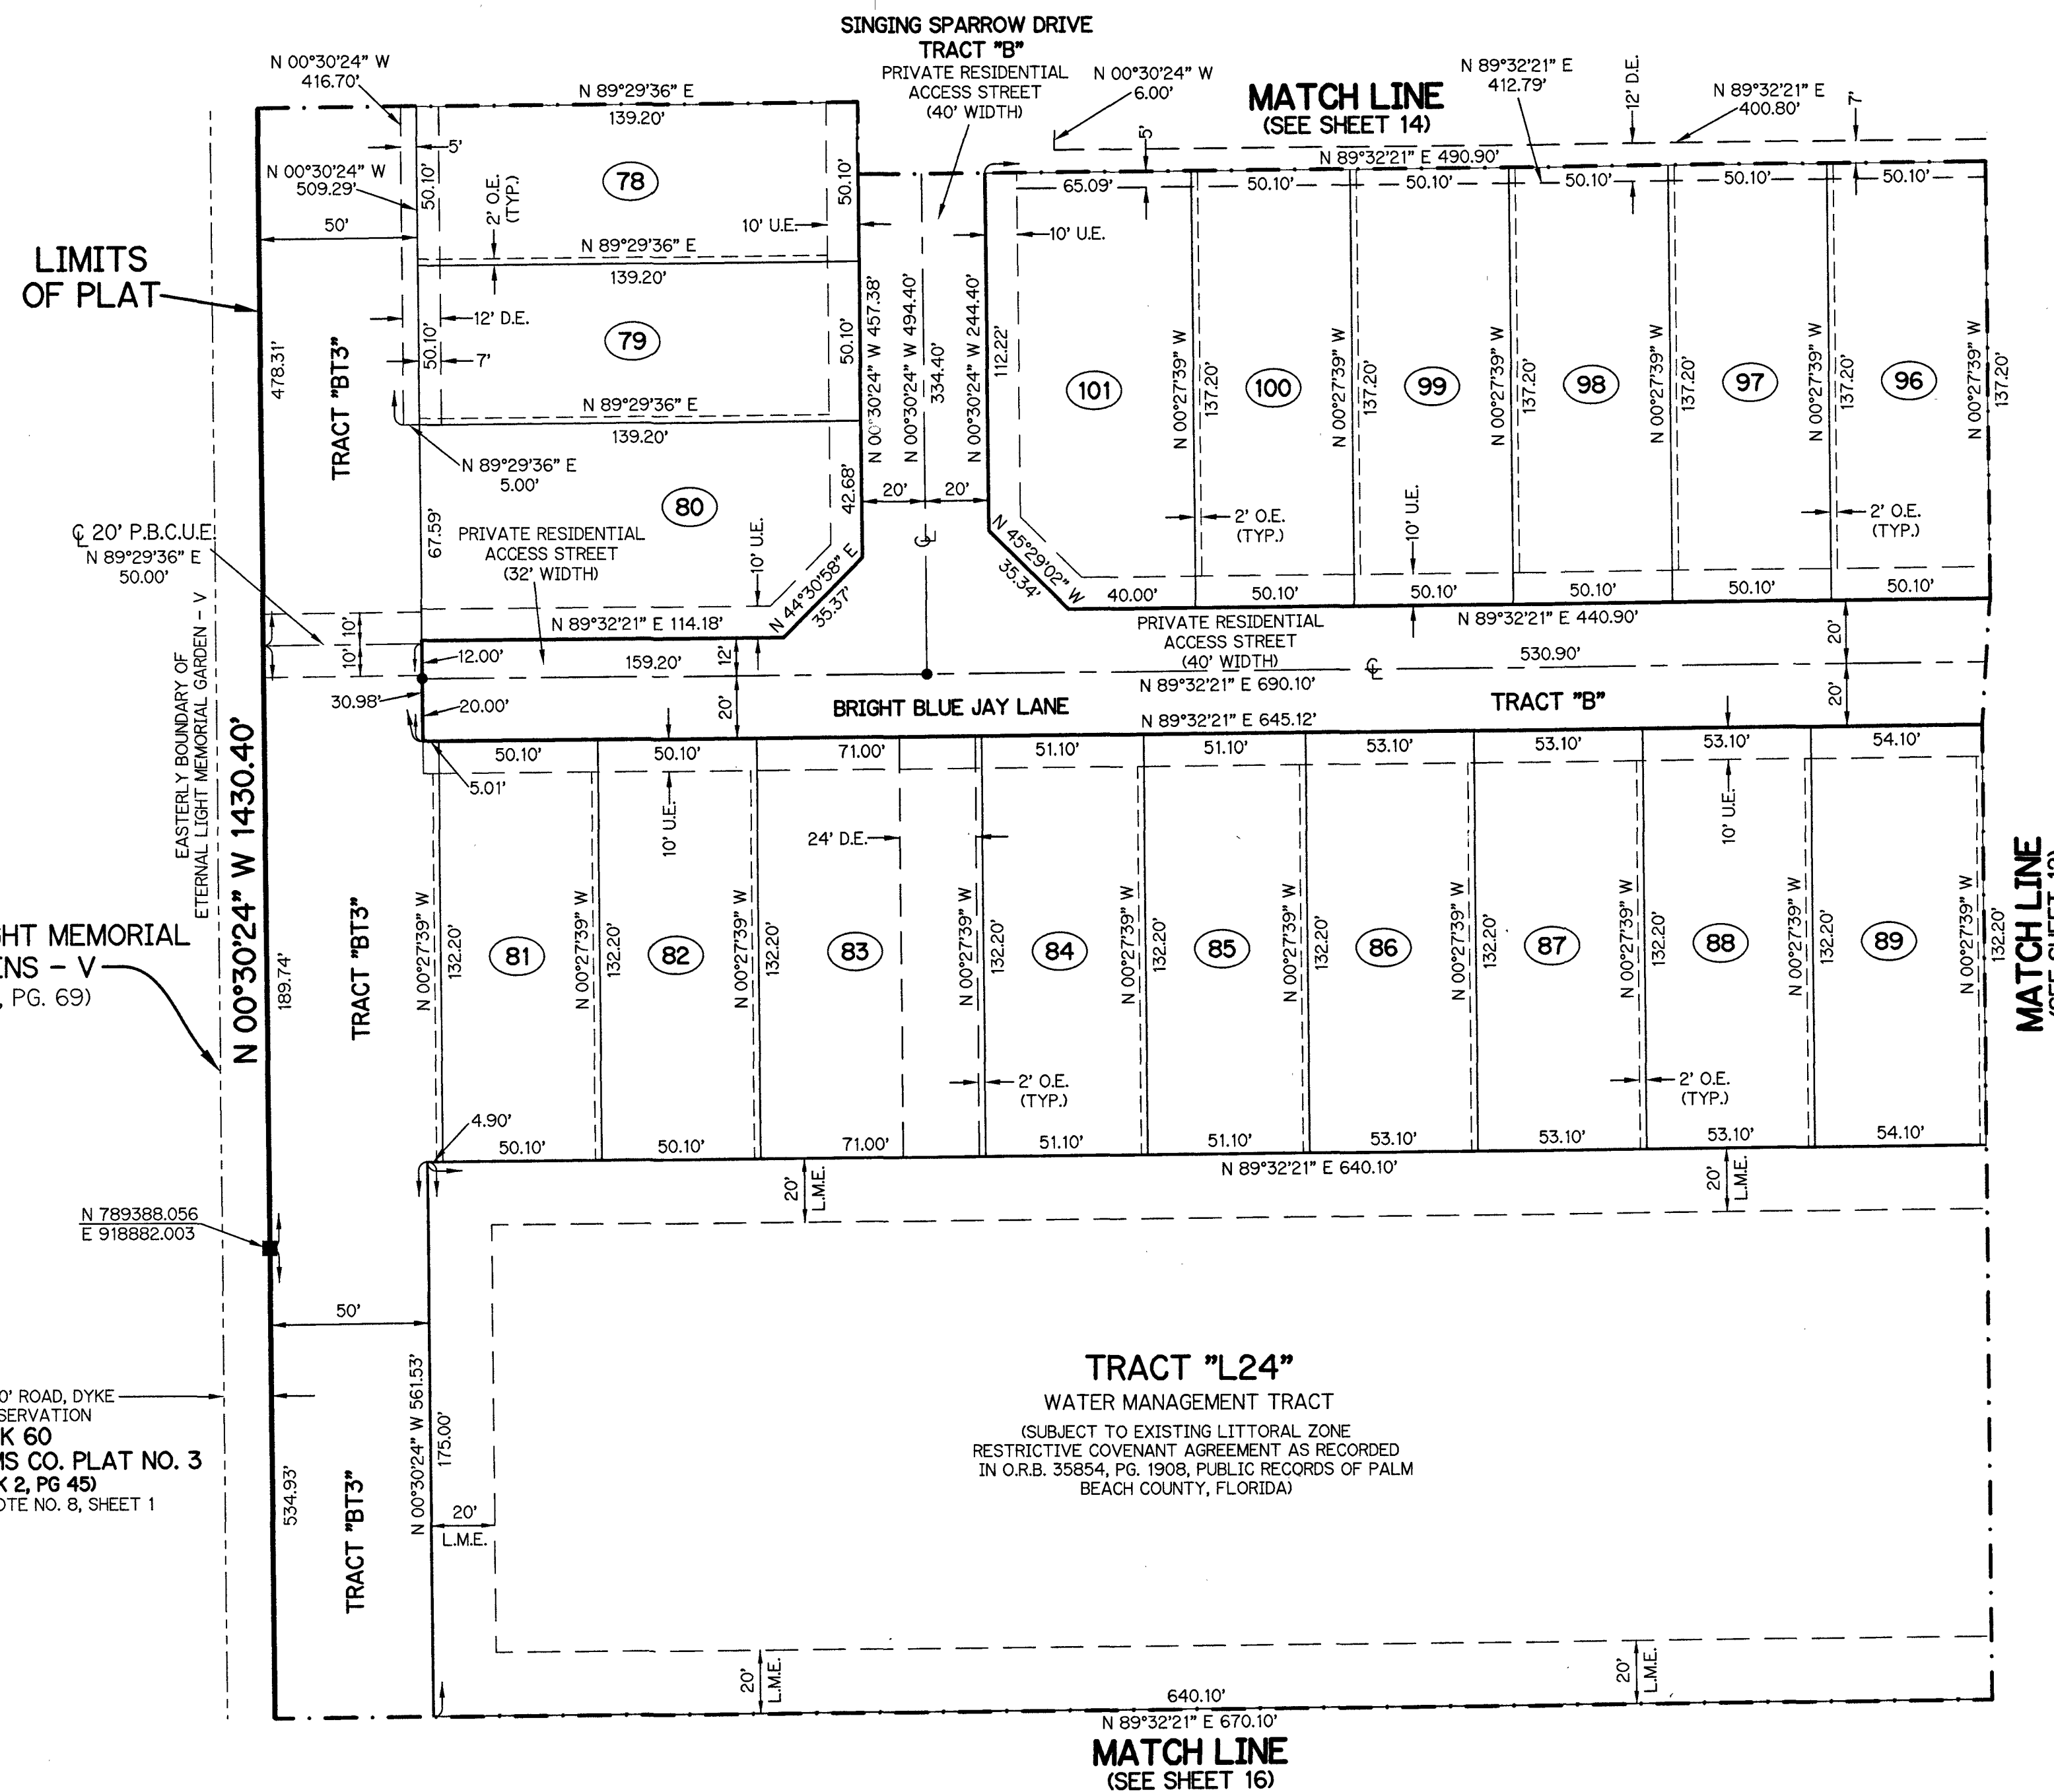


WHITWORTH AGR-PUD (SOUTH) - PLAT ONE


BEING A REPLAT OF ALL OF TRACTS 65 THROUGH 71, AND A PORTION OF TRACTS 49 THROUGH 56, TRACTS 72 THROUGH 80, AND TRACTS 91 THROUGH 96, AND A PORTION OF ROAD, DYKE AND DITCH RESERVATIONS 30 FEET IN WIDTH, WHICH ABUT SAID TRACTS, ALL LYING WITHIN BLOCK 60, PALM BEACH FARMS CO. PLAT NO. 3, ACCORDING TO THE PLAT THEREOF, AS RECORDED IN PLAT BOOK 2, PAGE 45, OF THE PUBLIC RECORDS OF PALM BEACH COUNTY, FLORIDA, LYING IN SECTION 31, TOWNSHIP 45 SOUTH, RANGE 42 EAST AND SECTION 6, TOWNSHIP 46 SOUTH, RANGE 42 EAST

SHEET 15 OF 17

181

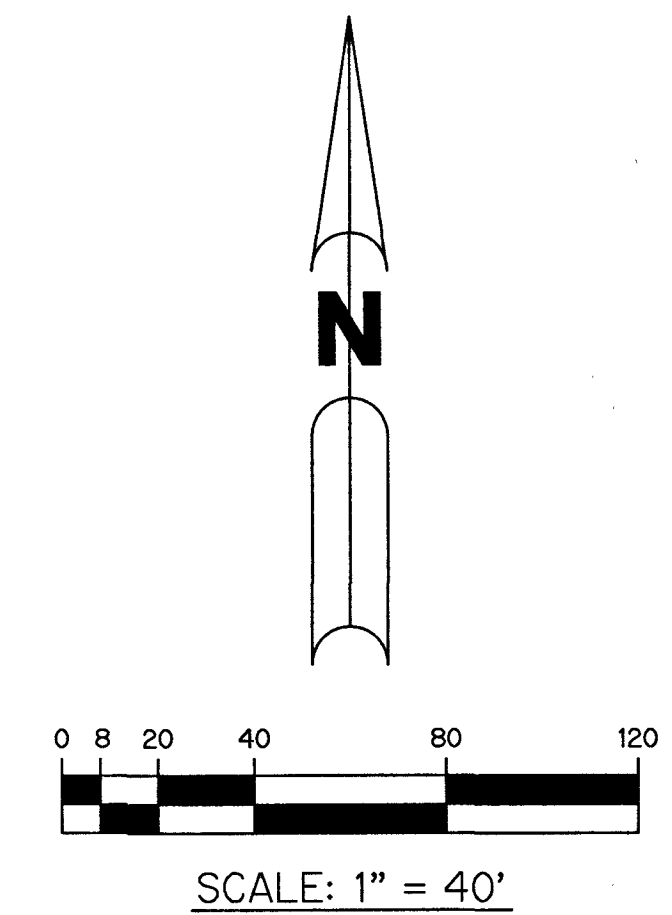

LEGEND:	
▲	SET PERMANENT REFERENCE MONUMENT 5/8" IRON ROD 1.5' IN LENGTH 1.4" CAP STAMPED PRM L.B. #7741
△	FOUND PERMANENT REFERENCE MONUMENT 5/8" IRON ROD 1.5' IN LENGTH 1.4" CAP STAMPED PRM L.B. #7741
■	SET PERMANENT REFERENCE MONUMENT 4"X4" CONCRETE MONUMENT WITH 1.5" DISK STAMPED PRM L.B. #7741
□	FOUND PERMANENT REFERENCE MONUMENT 4"X4" CONCRETE MONUMENT WITH 1.5" DISK STAMPED PRM L.B. #7741
●	SET PERMANENT CONTROL POINT NAIL WITH 1.25" DISK STAMPED PCP L.B. #7741
○	FOUND PERMANENT CONTROL POINT NAIL WITH 1.25" DISK STAMPED PCP L.B. #7741
AGR	AGRICULTURAL
Δ	DELTA ANGLE
B.T.	BUFFER TRACT
BLK	BLOCK
CB	CHORD BEARING
CH	CHORD DISTANCE
C	CENTERLINE
D.B.	DEED BOOK
E	EASEMENT
ESMT	FLORIDA POWER & LIGHT
F.P.L.	ARC LENGTH
L	LIMITED ACCESS EASEMENT
L.A.E.	LICENSED BUSINESS
LB	LAKE MAINTENANCE ACCESS EASEMENT
L.M.A.E.	LAKE MAINTENANCE EASEMENT
L.W.D.D.	LAKE WORTH DRAINAGE DISTRICT
N.R.	NOT RADIAL
N.R.T.R.	NOT RADIAL TO REAR LINE
N.T.	NON-TANGENT
N.T.S.	NOT TO SCALE
O.R.B.	OFFICIAL RECORD BOOK
O.E.	MAINTENANCE & ROOF OVERHANG EASEMENT
P.B.C.O.	PALM BEACH COUNTY
P.B.C.U.E.	PALM BEACH COUNTY UTILITY EASEMENT
P.B.	PLAT BOOK
P.C.	POINT OF CURVATURE
P.C.C.	POINT OF COMPOUND CURVATURE
P.C.P.	PERMANENT CONTROL POINT
P.D.E.	PUBLIC DRAINAGE EASEMENT
PG	PAGE
PGS.	PAGES
P.O.B.	POINT OF BEGINNING
P.N.R.I.	POINT OF NON-RADIAL INTERSECTION
P.N.T.I.	POINT OF NON-TANGENT INTERSECTION
P.O.C.	POINT OF COMMENCEMENT
P.O.I.	POINT OF INTERSECTION
P.R.C.	POINT OF REVERSE CURVATURE
P.R.I.	POINT OF RADIAL INTERSECTION
P.S.M.	PROFESSIONAL SURVEYOR AND MAPPER
P.T.	POINT OF TANGENCY
PUD	PLANNED UNIT DEVELOPMENT
R	RADIUS
RAD	RADIAL
R/W	RIGHT-OF-WAY
R.D. & D.	ROAD, DYKE AND DITCH RESERVATION
SIRC	SET 5/8" IRON ROD & CAP STAMPED "PRM LB7741"
SN&D	SET MAGNETIC NAIL & DISK STAMPED "PRM LB7741"
S.T.	SURVEY TIE
TYP.	TYPICAL
U.E.	UTILITY EASEMENT
N=7800000.00	STATE PLANE COORDINATE VALUE
E=9300000.00	

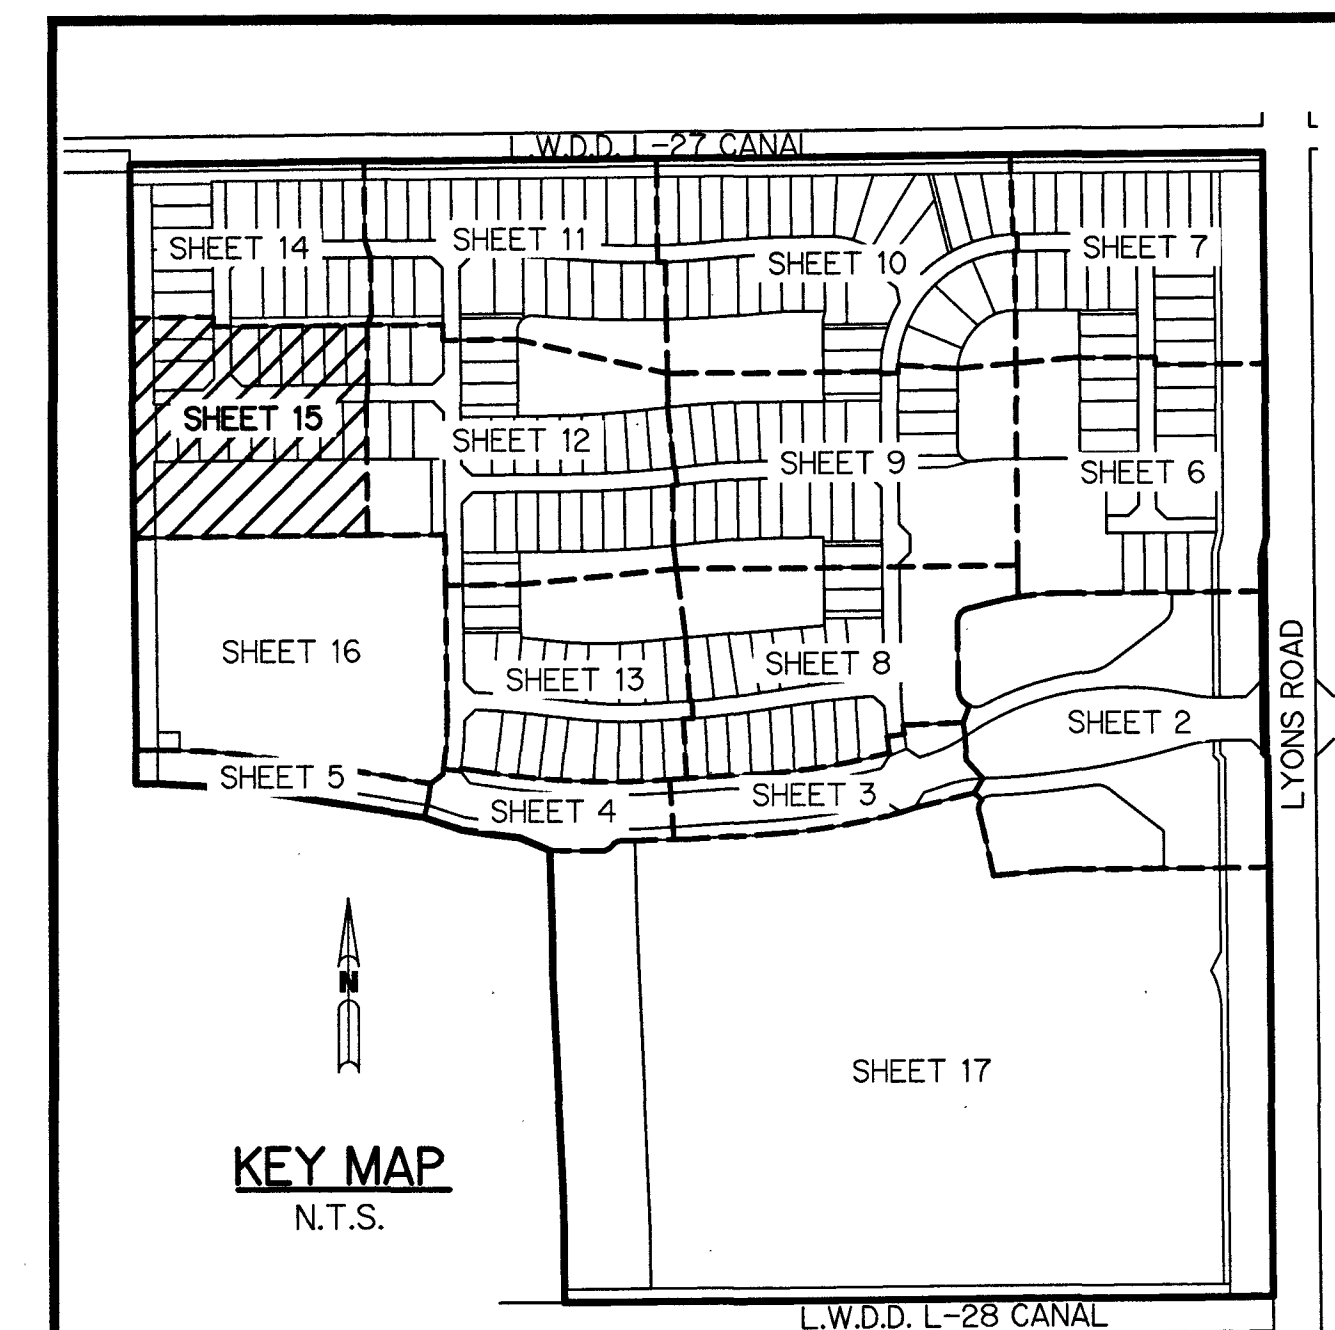

NOTES:
COORDINATES SHOWN ARE GRID COORDINATES DATUM = NAD 83 (1990 ADJUSTMENT)
ZONE = FLORIDA EAST ZONE
LINEAR UNIT = U.S. SURVEY FEET
COORDINATE SYSTEM = 1983 STATE PLANE TRANSVERSE MERCATOR PROJECTION
ALL DISTANCES ARE GROUND (UNLESS OTHERWISE NOTED)
SCALE FACTOR = 1.00002026
PLAT BEARING = GRID BEARING
GROUND DISTANCE X SCALE FACTOR = GRID DISTANCE

THIS INSTRUMENT WAS PREPARED BY
PERRY C. WHITE, P.S.M. 4213, STATE OF FLORIDA
SAND & HILLS SURVEYING, INC.
8461 LAKE WORTH ROAD, SUITE 410
LAKE WORTH, FLORIDA 33467
LB-7741

WHITWORTH AGR-PUD (SOUTH) - PLAT ONE

SH0362

SHEET 15 OF 17