
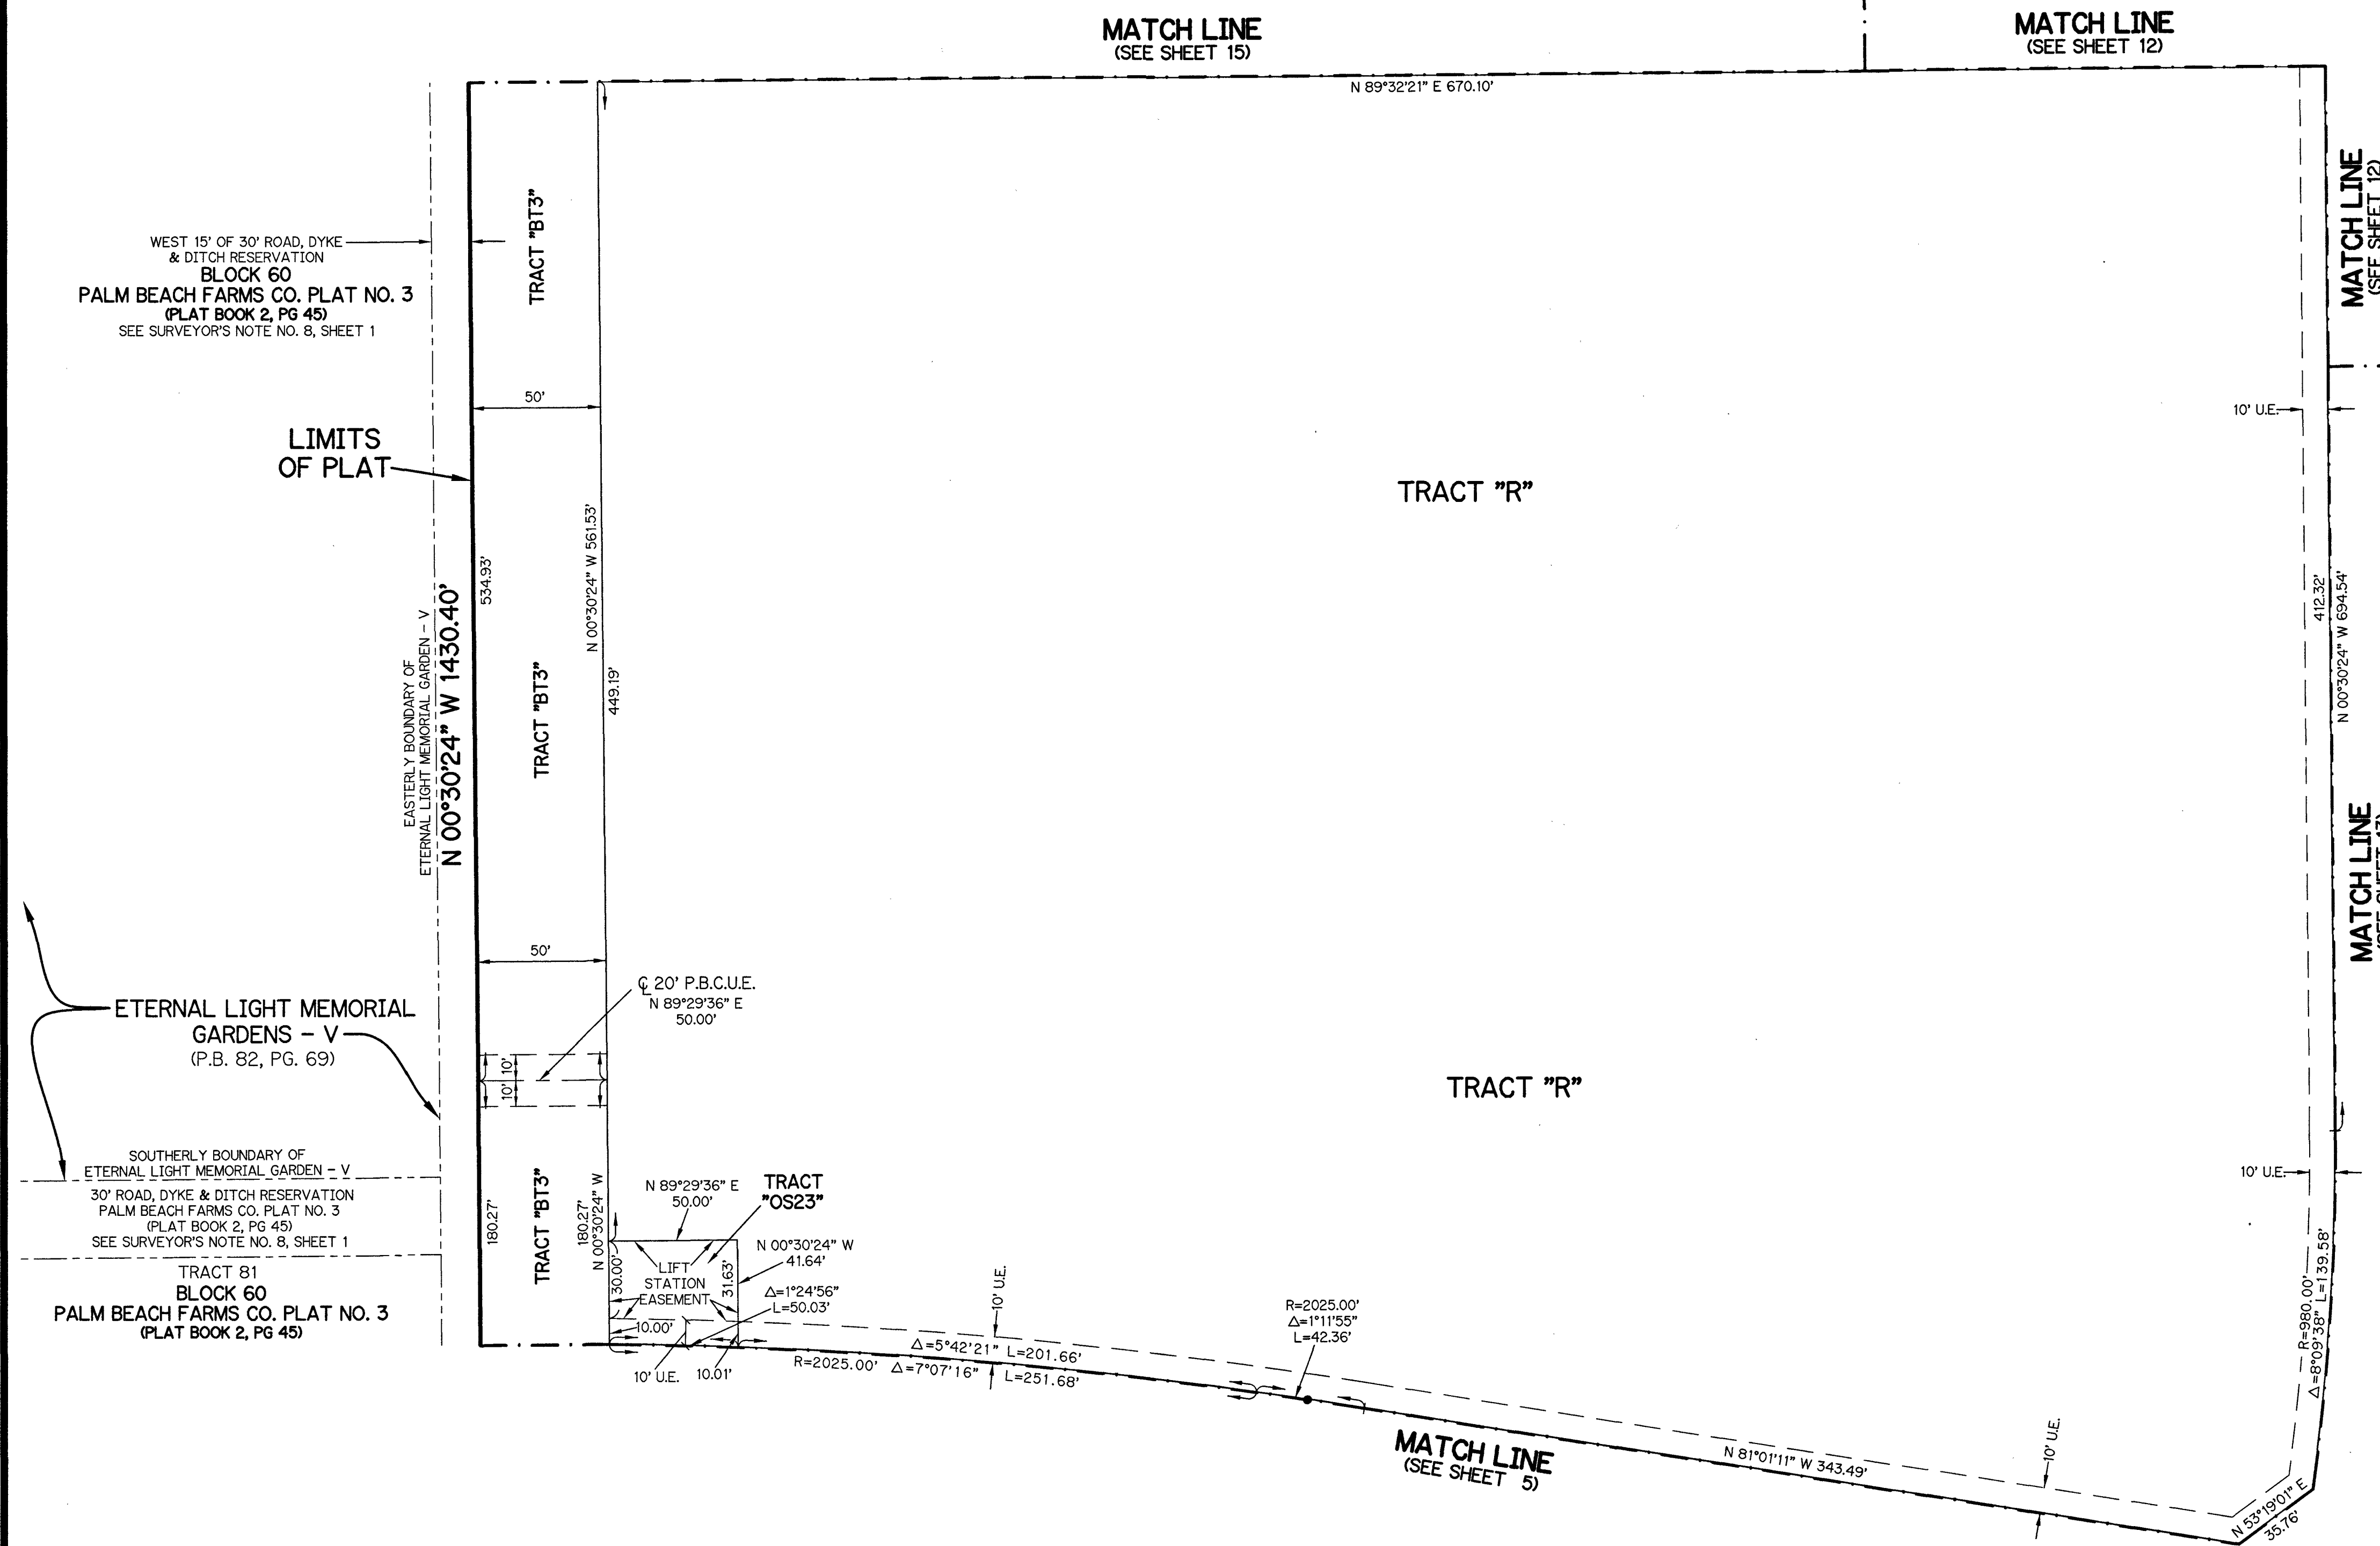



SHEET 16 OF 17

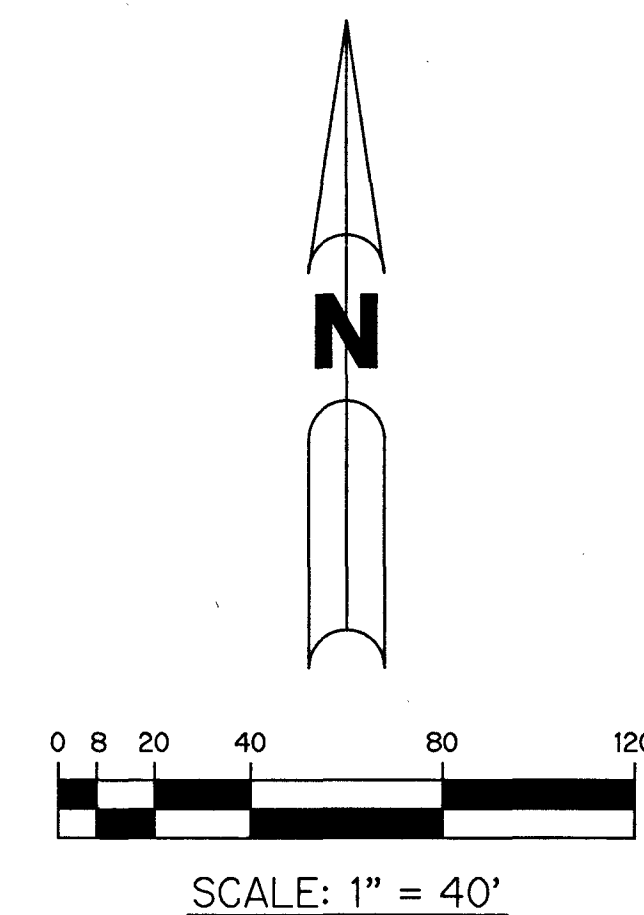

- ## LEGEND:
- | | | | |
|----------|---|-------------|---|
| ▲ | - SET PERMANENT REFERENCE MONUMENT
1.5/8" IRON ROD 1.5' IN LENGTH
1.4" CAP STAMPED PRM L.B. #7741 | N.T. | - NON-TANGENT |
| △ | - FOUND PERMANENT REFERENCE MONUMENT
1.5/8" IRON ROD 1.5' IN LENGTH
1.4" CAP STAMPED PRM L.B. #7741 | N.T.S. | - NOT TO SCALE |
| ■ | - SET PERMANENT REFERENCE MONUMENT
4"X4" CONCRETE MONUMENT WITH
1.5" DISK STAMPED PRM L.B. #7741 | O.R.B. | - OFFICIAL RECORD BOOK |
| □ | - FOUND PERMANENT REFERENCE MONUMENT
4"X4" CONCRETE MONUMENT WITH
1.5" DISK STAMPED PRM L.B. #7741 | O.E. | - MAINTENANCE & ROOF OVERHANG EASEMENT |
| ● | - SET PERMANENT CONTROL POINT
NAIL WITH 1.25" DISK STAMPED PCP L.B. #7741 | P.B.C.O. | - PALM BEACH COUNTY |
| ○ | - FOUND PERMANENT CONTROL POINT
NAIL WITH 1.25" DISK STAMPED PCP L.B. #7741 | P.B.C.U.E. | - PALM BEACH COUNTY UTILITY EASEMENT |
| AGR | - AGRICULTURAL | P.L.B. | - PLAT BOOK |
| Δ | - DELTA ANGLE | P.C. | - POINT OF CURVATURE |
| B.T. | - BUFFER TRAIL | P.C.C. | - POINT OF COMPOUND CURVATURE |
| BLK | - BLOCK | P.C.P. | - PERMANENT CONTROL POINT |
| CB | - CHORD BEARING | P.D.E. | - PUBLIC DRAINAGE EASEMENT |
| CB | - CHORD DISTANCE | PG. | - PAGE |
| C | - CENTERLINE | P.G. | - PAGES |
| D.B. | - DEED BOOK | P.O.B. | - POINT OF BEGINNING |
| D.E. | - PRIVATE DRAINAGE EASEMENT | P.N.R.I. | - POINT OF NON-RADIAL INTERSECTION |
| ESMT | - EASEMENT | P.N.T.I. | - POINT OF NON-TANGENT INTERSECTION |
| F.P.L. | - FLORIDA POWER & LIGHT | P.O.C. | - POINT OF COMMENCEMENT |
| L | - ARC LENGTH | P.O.I. | - POINT OF INTERSECTION |
| L.A.E. | - LIMITED ACCESS EASEMENT | P.R.C. | - POINT OF REVERSE CURVATURE |
| LB | - LICENSED BUSINESS | P.R.I. | - POINT OF RADIAL INTERSECTION |
| L.M.A.E. | - LAKE MAINTENANCE ACCESS EASEMENT | P.S.M. | - PROFESSIONAL SURVEYOR AND MAPPER |
| L.M.E. | - LAKE MAINTENANCE EASEMENT | P.T. | - POINT OF TANGENCY |
| L.W.D. | - LAKE WORTH DRAINAGE DISTRICT | PUD | - PLANNED UNIT DEVELOPMENT |
| N.R. | - NOT RADIAL | R | - RADIUS |
| N.R.T.R. | - NOT RADIAL TO REAR LINE | R | - RADIAL |
| | | R/W | - RIGHT-OF-WAY |
| | | R. D. & D. | - ROAD, DYKE AND DITCH RESERVATION |
| | | SIRC | - SET 5/8" IRON ROD & CAP STAMPED "PRM LB7741" |
| | | SN&D | - SET MAGNETIC NAIL & DISK STAMPED "PRM LB7741" |
| | | S.T. | - SURVEY TIE |
| | | TYP. | - TYPICAL |
| | | U.E. | - UTILITY EASEMENT |
| | | N=780000.00 | |
| | | E=930000.00 | - STATE PLANE COORDINATE VALUE |

COORDINATES SHOWN ARE GRID COORDINATES DATUM = NAD 83 (1990 ADJUSTMENT)
 ZONE = FLORIDA EAST ZONE
 LINEAR UNIT = U.S. SURVEY FEET
 COORDINATE SYSTEM = 1983 STATE PLANE TRANSVERSE MERCATOR PROJECTION
 ALL DISTANCES ARE GROUND (UNLESS OTHERWISE NOTED)
 SCALE FACTOR = 1.00002026
 PLAT BEARING = GRID BEARING
 GROUND DISTANCE X SCALE FACTOR = GRID DISTANCE

THIS INSTRUMENT WAS PREPARED BY
PERRY C. WHITE, P.S.M. 4213, STATE OF FLORIDA
SAND & HILLS SURVEYING, INC.
8461 LAKE WORTH ROAD, SUITE 410
LAKE WORTH, FLORIDA 33467
LB-7741

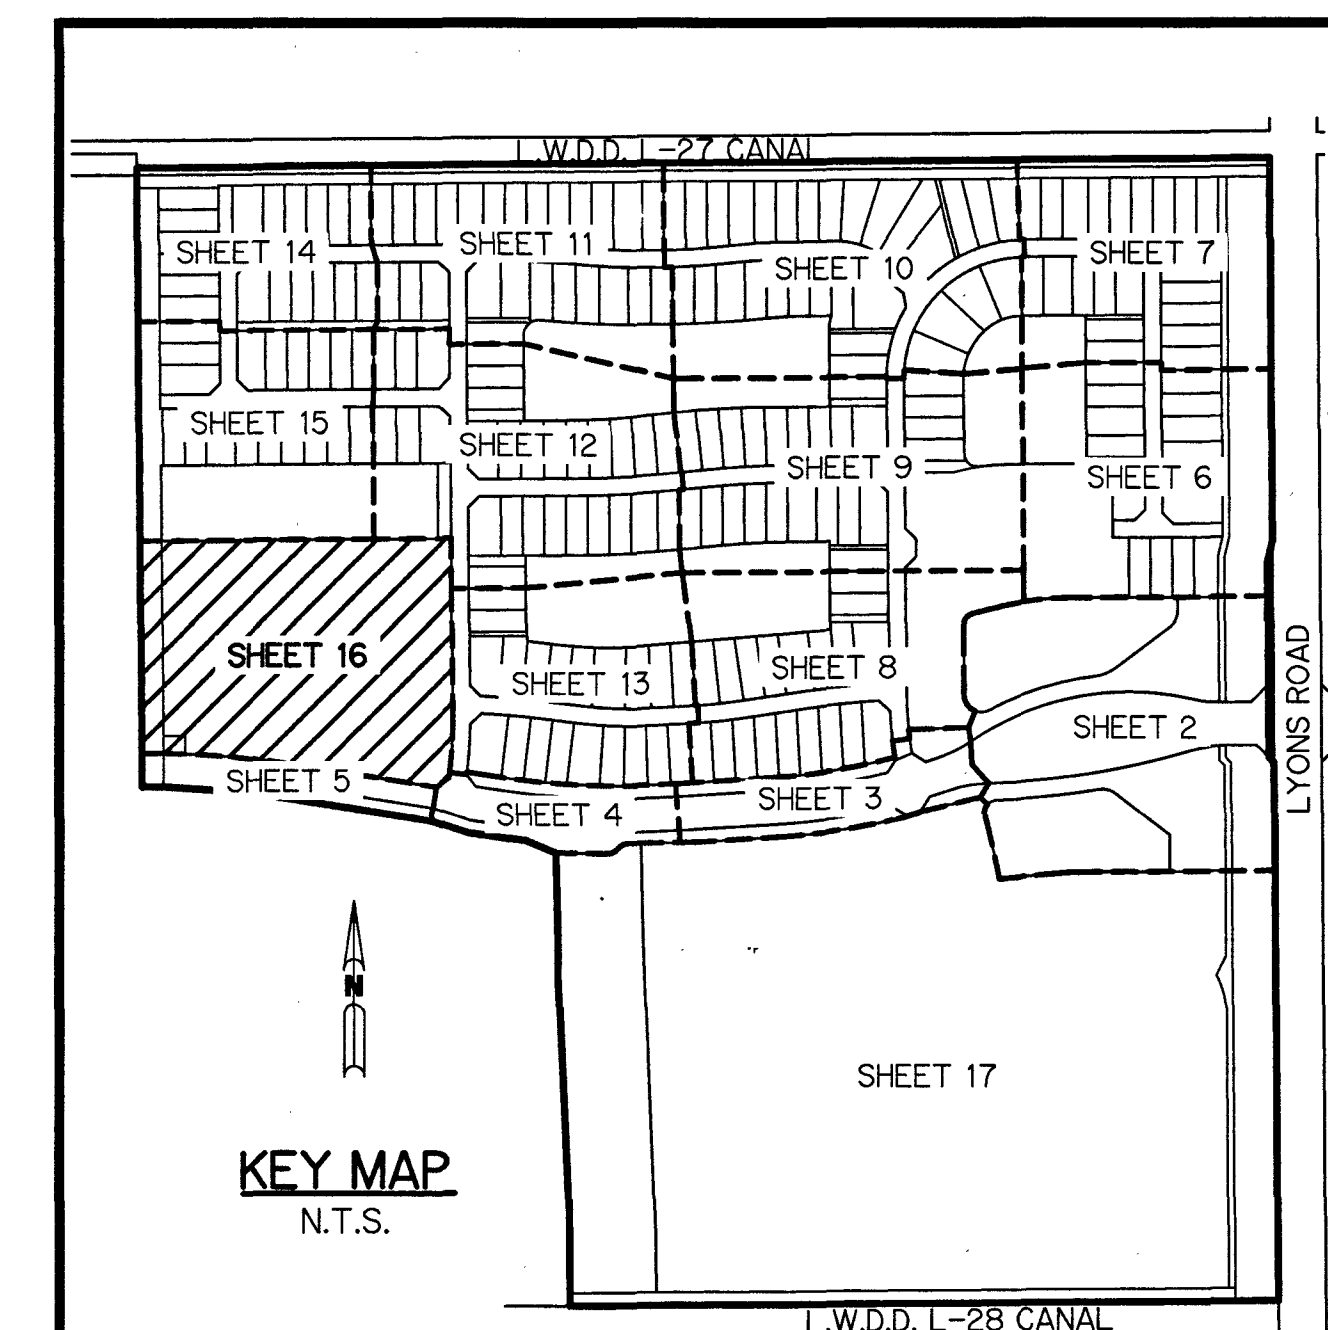

WHITWORTH AGR-PUD (SOUTH) - PLAT ONE

SH0362

SHEET 16 OF 17