


SURVEYORS - ENGINEERS - PLANNERS
7900 GLADES ROAD, SUITE 100
BOCA RATON, FLORIDA 33434 - (561)392-1991


COORDINATES SHOWN ARE GRID
 DATUM = NAD 83 1990 ADJUSTMENT
 ZONE = FLORIDA EAST
 LINEAR UNIT = U.S. SURVEY FEET
 COORDINATE SYSTEM 1983 STATE PLANE
 TRANSVERSE MERCATOR PROJECTION
 ALL DISTANCES ARE GROUND, UNLESS OTHERWISE NOTED
 SCALE FACTOR = 1.000037475
 GROUND DISTANCE X SCALE FACTOR = GRID DISTANCE

MATCHLINE SEE SHEET 4

MATCHLINE SEE SHEET 4

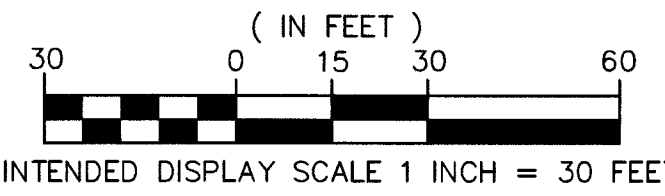

P.O.C. = POINT OF COMMENCEMENT
P.O.B. = POINT OF BEGINNING
ESMT. = EASEMENT
P.B. = PLAT BOOK
O.R.B. = OFFICIAL RECORD BOOK
PG(S). = PAGE(S)
C = CENTERLINE
LB = DELTA (CENTRAL ANGLE)
R = RADIUS
L = ARC LENGTH
CD = CHORD DISTANCE
CB = CHORD BEARING
E = EASTING (WHEN USED WITH COORDINATES)
N = NORTHING (WHEN USED WITH COORDINATES)
DE = DRAINAGE EASEMENT
LME = LAKE MAINTENANCE EASEMENT
LMAE = LAKE MAINTENANCE ACCESS EASEMENT
D.B. = DEED BOOK
UE = UTILITY EASEMENT
L.W.D.D. = LAKE WORTH DRAINAGE DISTRICT
FDOT = FLORIDA DEPARTMENT OF TRANSPORTATION
L = LICENSED BUSINESS
(NR) = NON-RADIAL
PRAS = PRIVATE RESIDENTIAL ACCESS STREET
NAD = NORTH AMERICAN DATUM
PRM = PERMANENT REFERENCE MONUMENT
PBC = PALM BEACH COUNTY
PUD = PLANNED UNIT DEVELOPMENT
R/W = RIGHT-OF-WAY
FPL = FLORIDA POWER & LIGHT COMPANY
PBCUE = PALM BEACH COUNTY UTILITY EASEMENT
PDE = PUBLIC DRAINAGE EASEMENT
-45-42 = SECTION 1, TOWNSHIP 45 SOUTH,
RANGE 42 EAST
■ PRM = DENOTES PERMANENT REFERENCE MONUMENT
4" x 4" x 24" CONCRETE MONUMENT WITH
ALUMINUM DISC STAMPED "C&W PRM LB3591"
UNLESS OTHERWISE NOTED
● PCP = DENOTES PERMANENT CONTROL POINT NAIL
IN METAL DISC STAMPED "PCP LB3591"
▲ = DENOTES SET PERMANENT REFERENCE
MONUMENT NAIL AND DISC STAMPED
"PRM" LB3591

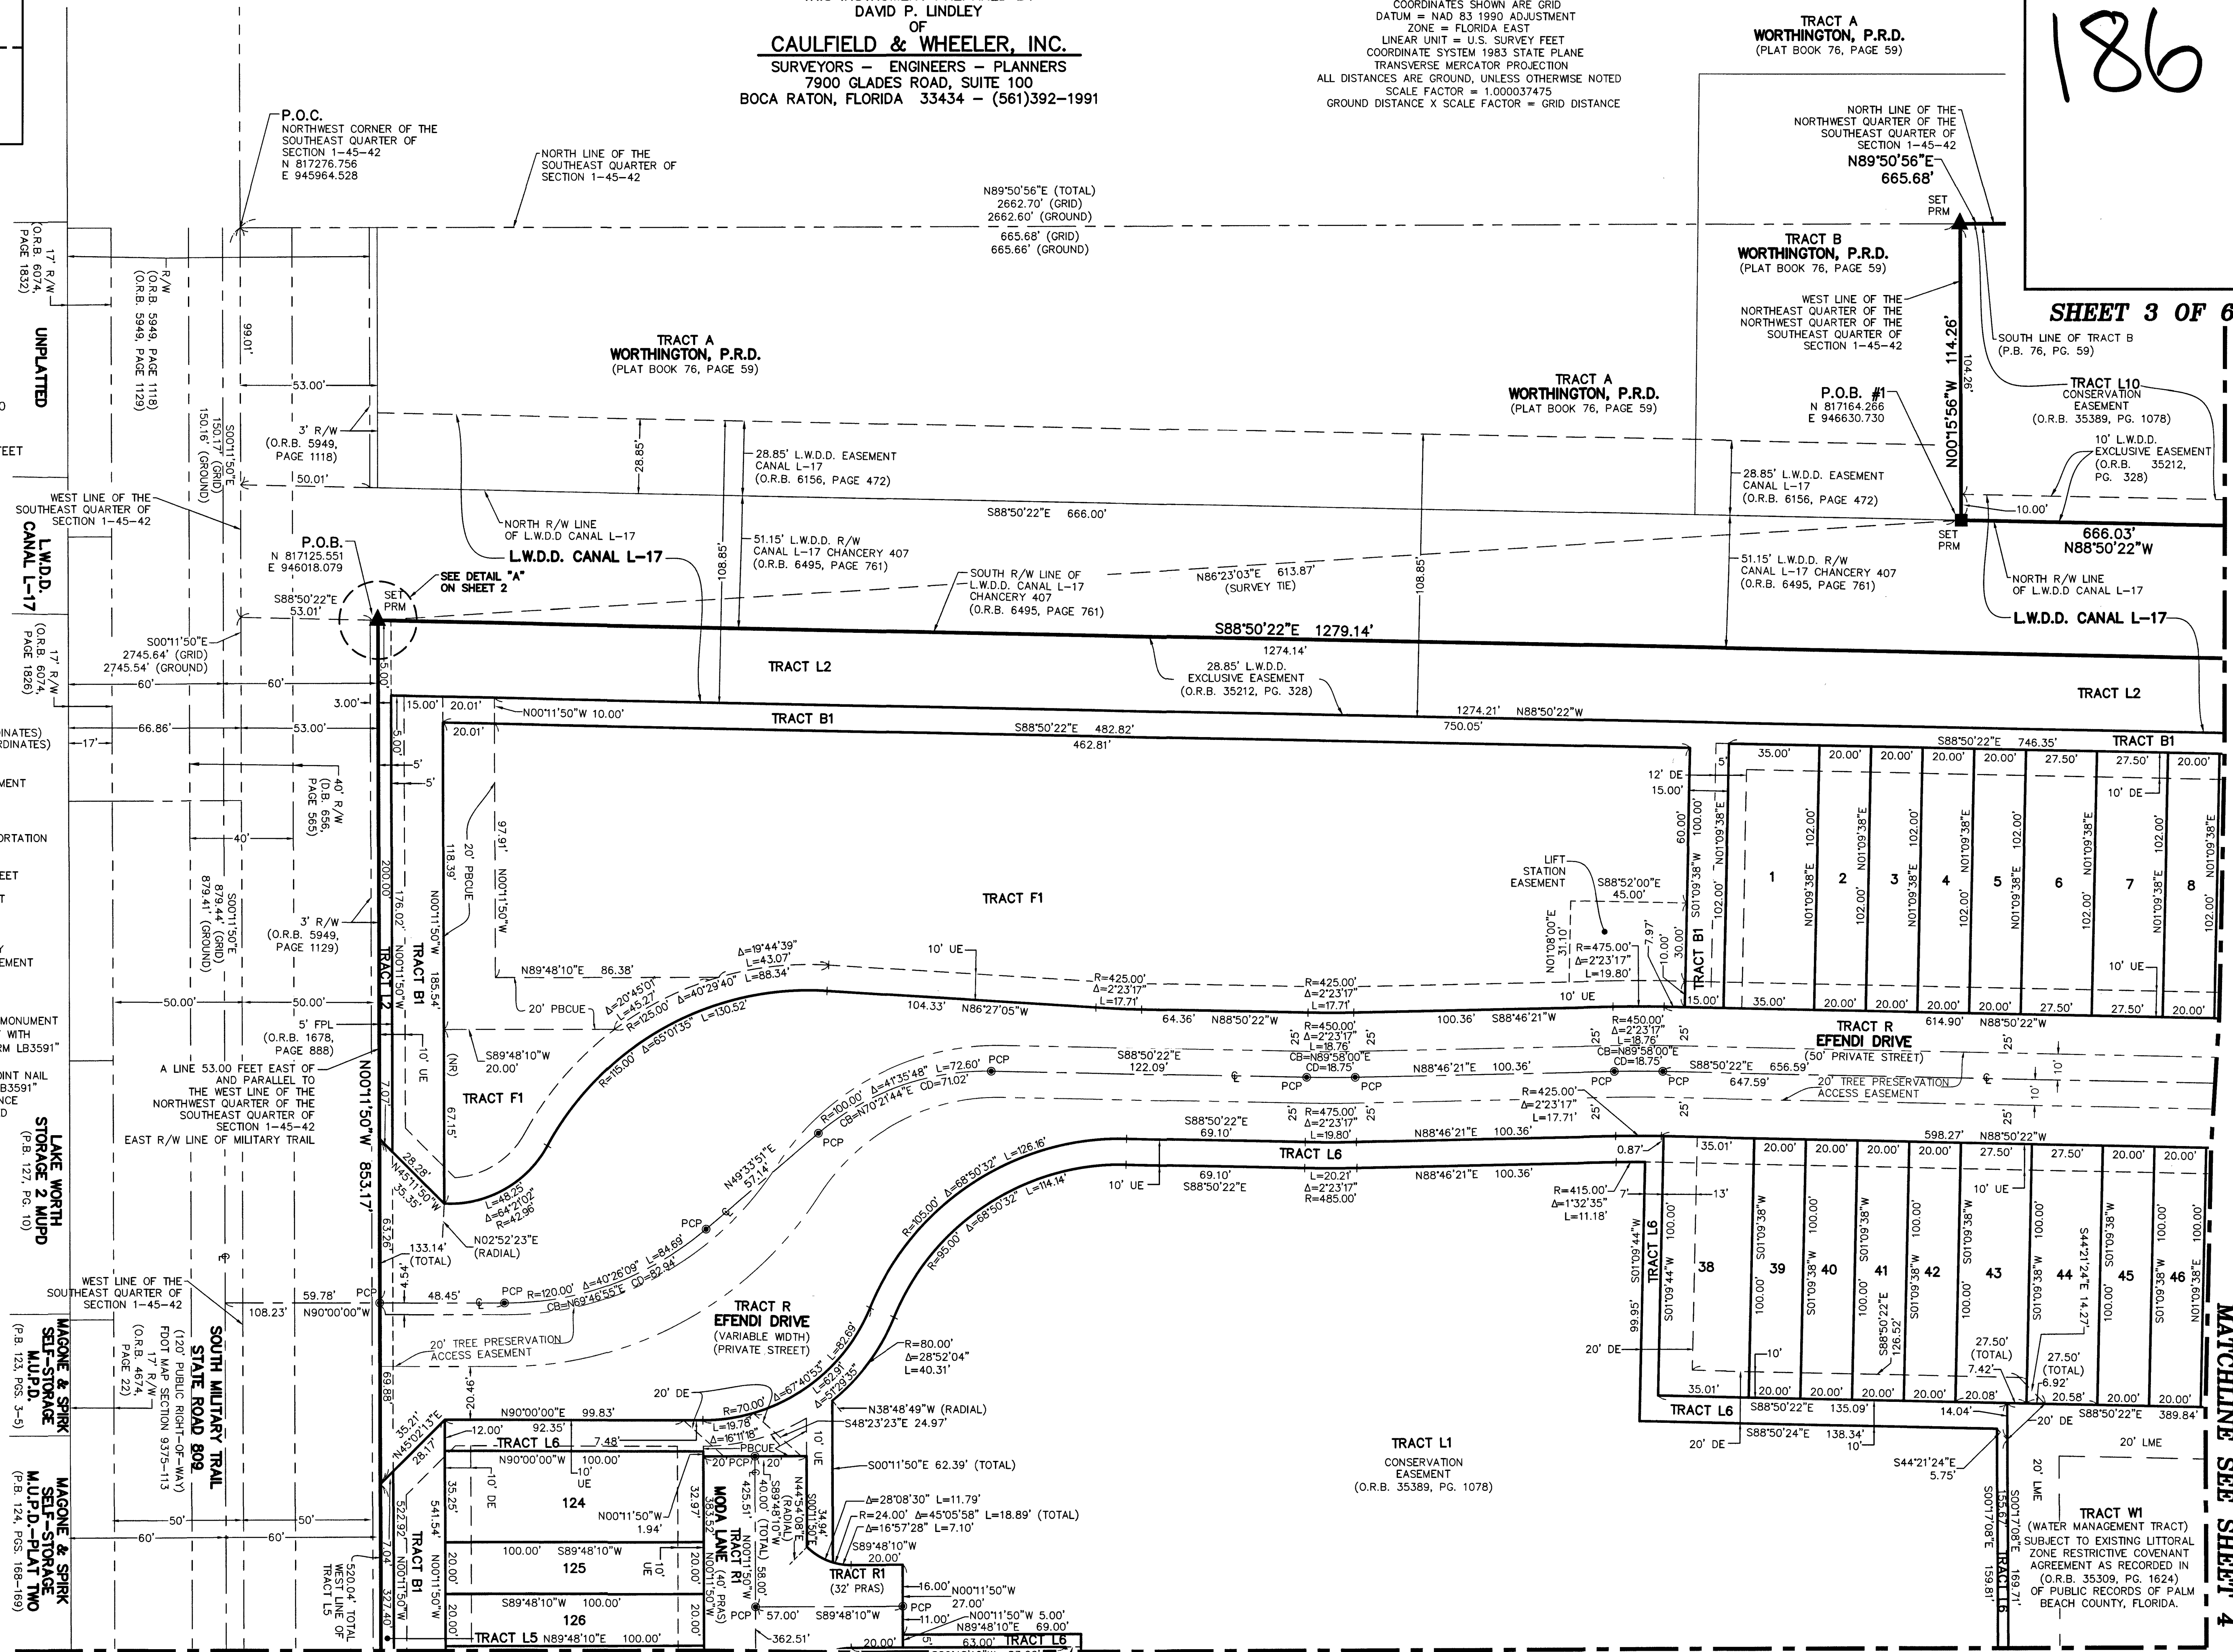

MATCHLINE SEE SHEET 6