


OCULINA


A PORTION OF GOVERNMENT LOT 1, SECTION 28, TOWNSHIP 42 SOUTH, RANGE 43 EAST,
CITY OF RIVIERA BEACH, PALM BEACH COUNTY, FLORIDA,
TOGETHER WITH A REPLAT OF ALL OF FIRST NATIONAL BANK OF RIVIERA BEACH PROPERTY,
RECORDED IN PLAT BOOK 28, PAGE 9, PALM BEACH COUNTY PUBLIC RECORDS,
LYING IN SECTION 28, TOWNSHIP 42 SOUTH, RANGE 43 EAST, CITY OF RIVIERA BEACH, PALM BEACH COUNTY, FLORIDA

LEGEND AND ABBREVIATIONS:

- CB - CHORD BEARING
- CD - CHORD DISTANCE
- C&W - CAULFIELD & WHEELER
- DB - DEED BOOK
- LB - LICENSED BUSINESS
- ORB - OFFICIAL RECORDS BOOK
- PB - PLAT BOOK
- PG - PAGE
- PGS - PAGES
- PLS - PROFESSIONAL LAND SURVEYOR
- P.S.M. - PROFESSIONAL SURVEYOR & MAPPER
- RBUSD UE - CITY OF RIVIERA BEACH UTILITY SPECIAL DISTRICT UTILITY EASEMENT
- RPB - ROAD PLAT BOOK
- R/W - RIGHT-OF-WAY
- U.E. - UTILITY EASEMENT
- R - RADIUS
- L - ARC LENGTH OR DISTANCE
- Δ - CENTRAL ANGLE (DELTA)
- CL - CENTERLINE
- PRM - INDICATES SET PERMANENT REFERENCE MONUMENT: 5/8" IRON ROD WITH CAP STAMPED: "PRM C&W LB 3591", UNLESS NOTED OTHERWISE.
- PRM - INDICATES SET PERMANENT REFERENCE MONUMENT: NAIL WITH DISC STAMPED "PRM C&W LB 3591", UNLESS NOTED OTHERWISE.

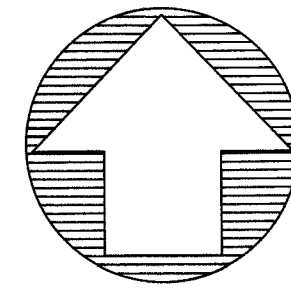


GRAPHIC SCALE

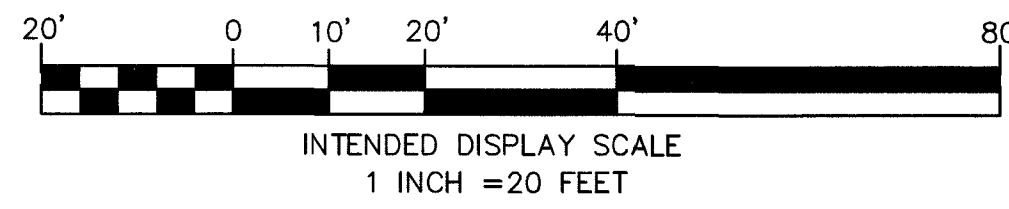

THIS INSTRUMENT PREPARED BY
DAVID P. LINDLEY

OF
CAULFIELD & WHEELER, INC.


SURVEYORS - ENGINEERS - PLANNERS
7900 GLADES ROAD, SUITE 100
BOCA RATON, FLORIDA 33434 - (561)392-1991
CERTIFICATE OF AUTHORIZATION NO. LB3591

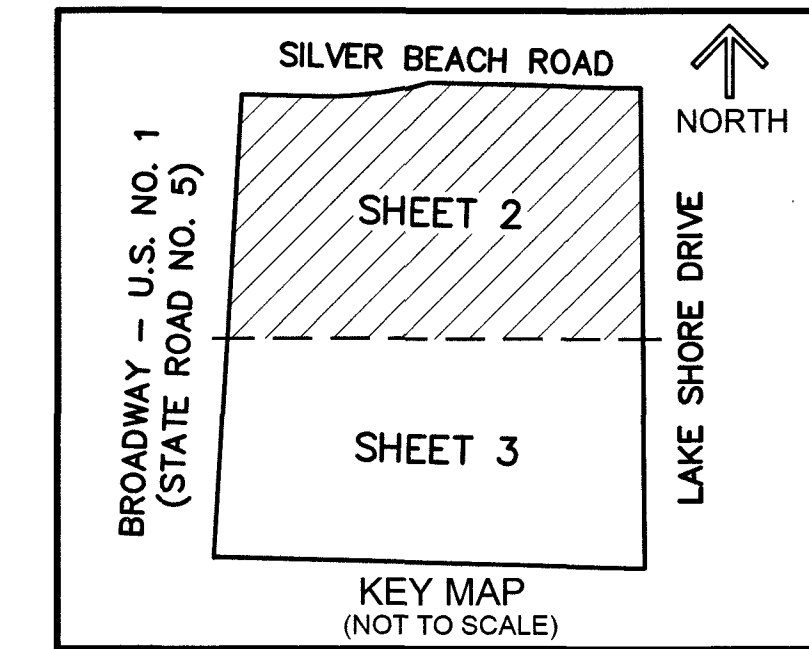

196

SHEET 2 OF 3

B

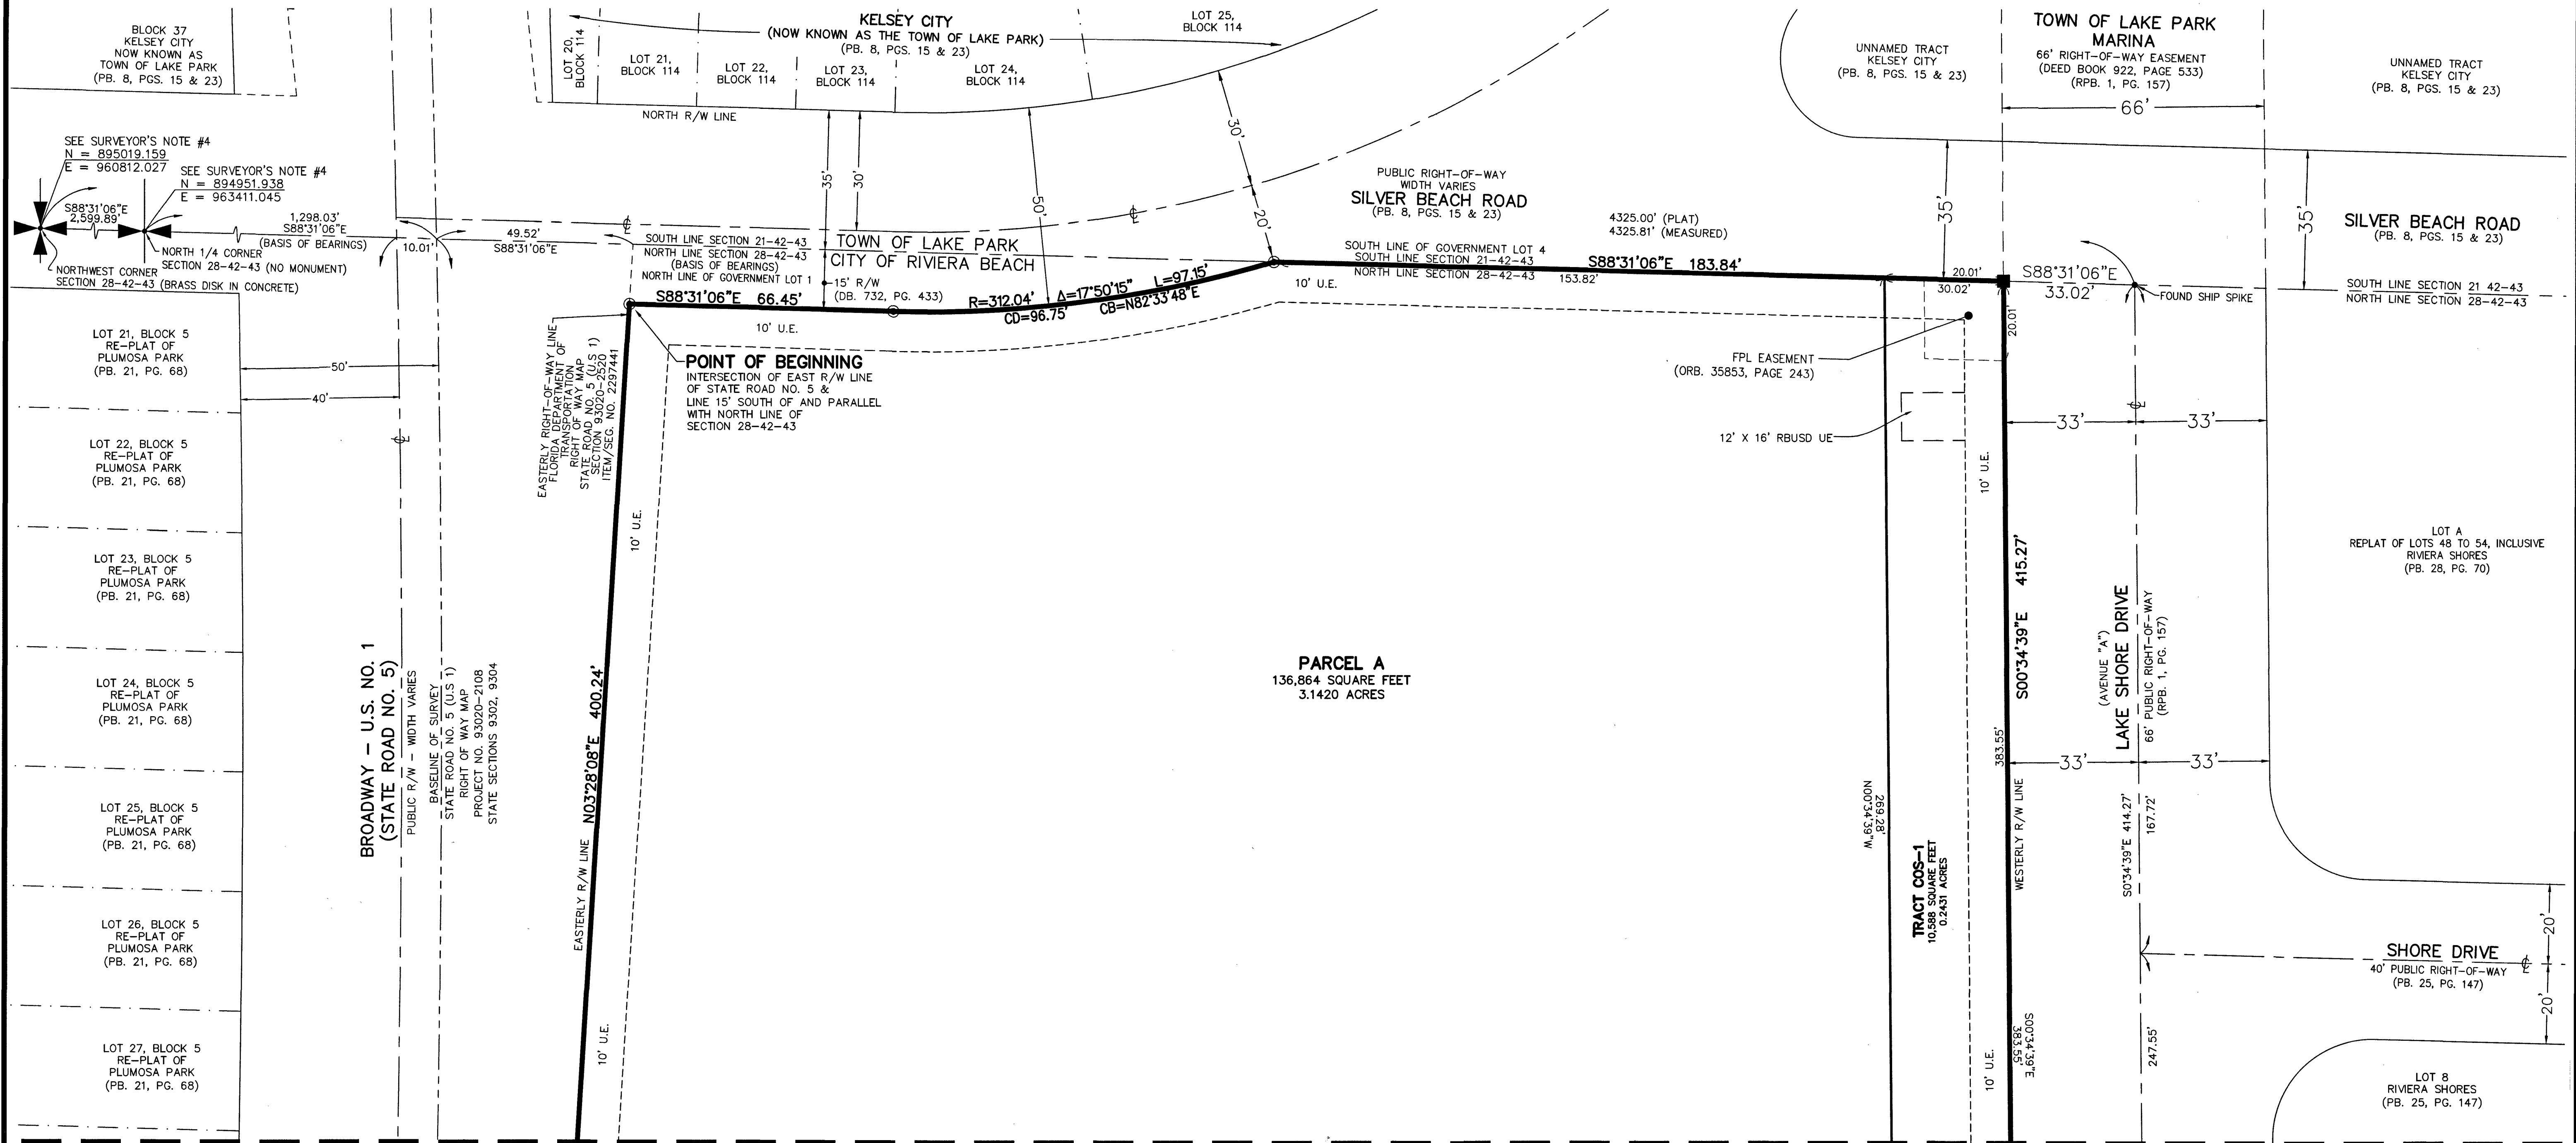

MATCHLINE - SEE SHEET 3 OF 3