

BEING A REPLAT OF LOTIS WELLINGTON, ACCORDING TO THE PLAT
THEREOF, AS RECORDED IN PLAT BOOK 134, PAGE 131,
THE PUBLIC RECORDS OF PALM BEACH COUNTY, FLORIDA
SECTION 12, TOWNSHIP 44 SOUTH, RANGE 41 EAST
VILLAGE OF WELLINGTON, PALM BEACH COUNTY, FLORIDA
OCTOBER 2024


MATCHLINE SEE SHEET 10 OF 13

MATCHLINE SEE SHEET 12 OF 13



AL	ARC LENGTH
CA	CENTRAL ANGLE
DE	DRAINAGE EASEMENT
FDOT	FLORIDA DEPARTMENT OF TRANSPORTATION
L.W.D.D.	LAKE WORTH DRAINAGE DISTRICT
LAE	LIMITED ACCESS EASEMENT
LBE	LANDSCAPE BUFFER EASEMENT
O.R.B.	OFFICIAL RECORDS BOOK
P.B.	PLAT BOOK
P.B.C.R.	PALM BEACH COUNTY RECORDS
P.G.	PAGE
PRM	PERMANENT REFERENCE MONUMENT
R	RADIUS
UE	UTILITY EASEMENT
WSE	WATER AND SEWER EASEMENT

THIS INSTRUMENT WAS PREPARED BY:
DAVID A. BOWER, P.S.M. #5888 IN THE OFFICES
OF DENNIS J. LEAVY AND ASSOCIATES, INC., LB #6599
460 BUSINESS PARK WAY, SUITE B
ROYAL PALM BEACH, FLORIDA 33411
(561) 753 - 0650

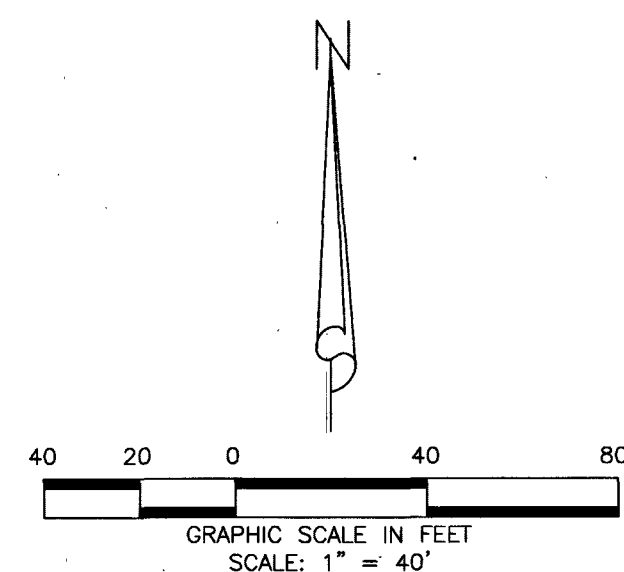

SCALE: 1"=120'	CHECKED BY: DB	DATE: 10/16/2024
DRAWN BY: MT	JOB NO.: 18-107-002 REPLAT	