
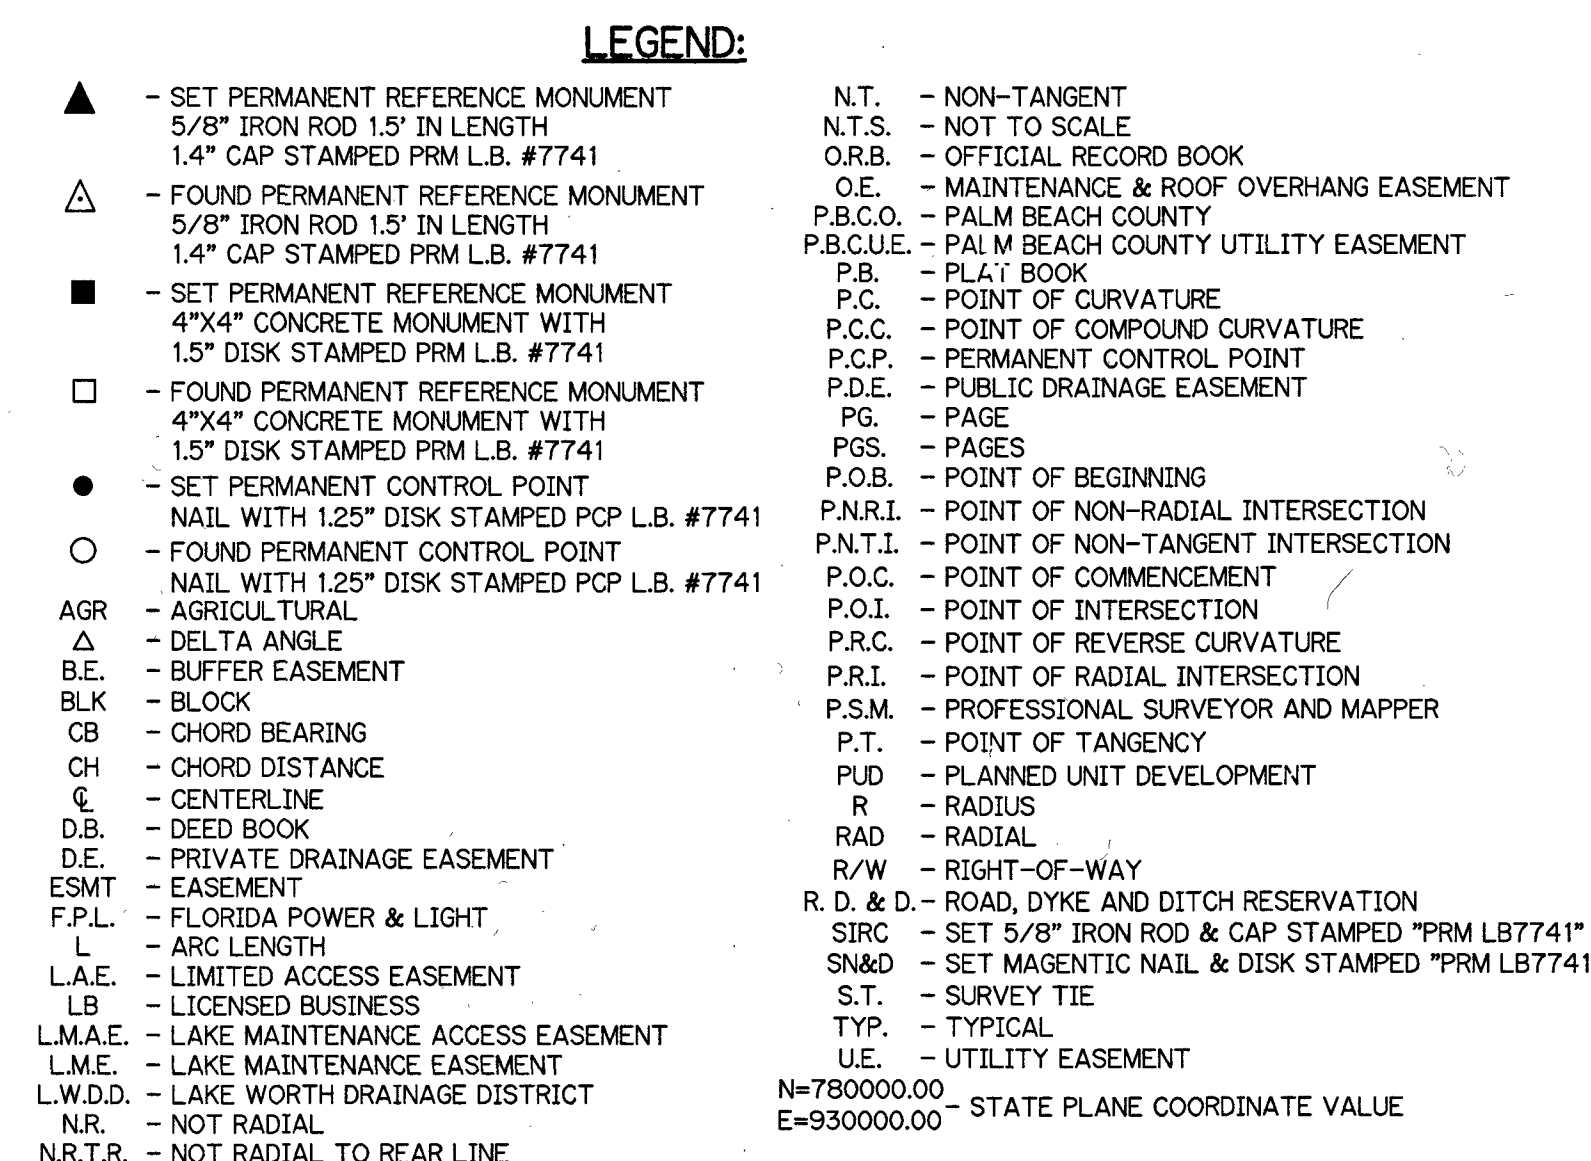


BEING A REPLAT OF ALL OF TRACT "C", WHITWORTH AGR-PUD (SOUTH) - PLAT ONE, AS
RECORDED IN PLAT BOOK 139, PAGES 167 THROUGH 183, PUBLIC RECORDS OF PALM BEACH
COUNTY, FLORIDA, LYING WITHIN SECTION 31, TOWNSHIP 45 SOUTH, RANGE 42 EAST

SHEET 2 OF 2

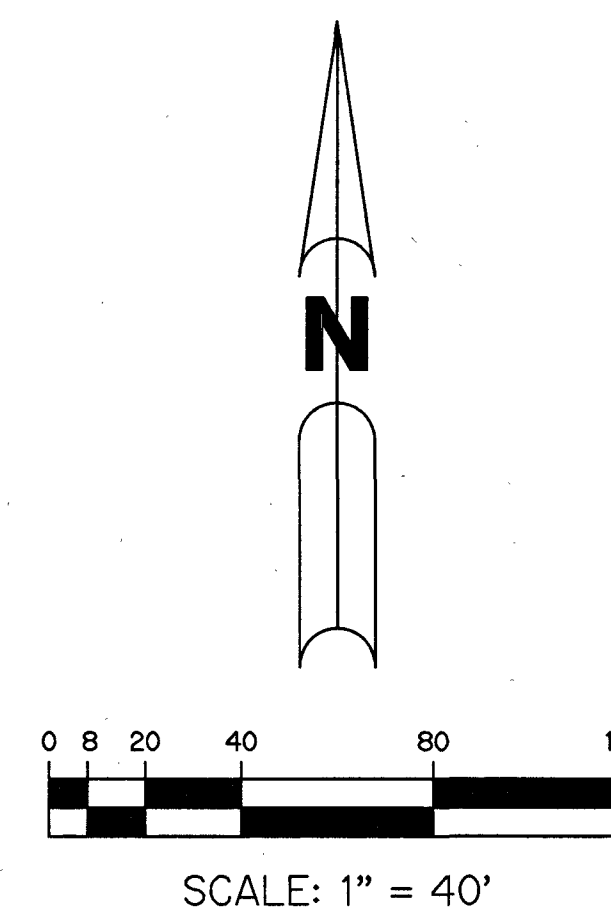

THIS INSTRUMENT WAS PREPARED BY
PERRY C. WHITE, P.S.M. 4213, STATE OF FLORIDA
SAND & HILLS SURVEYING, INC.
8461 LAKE WORTH ROAD, SUITE 410
LAKE WORTH, FLORIDA 33467
LB-7741

NOTES:
COORDINATES SHOWN ARE GRID COORDINATES DATUM = NAD 83 (1990 ADJUSTMENT)
ZONE = FLORIDA EAST ZONE
LINEAR UNIT = U.S. SURVEY FEET
COORDINATE SYSTEM = 1983 STATE PLANE TRANSVERSE MERCATOR PROJECTION
ALL DISTANCES ARE GROUND (UNLESS OTHERWISE NOTED)
SCALE FACTOR = 1.00002026
FLAT BEARING = GRID BEARING
GROUND DISTANCE x SCALE FACTOR = GRID DISTANCE