

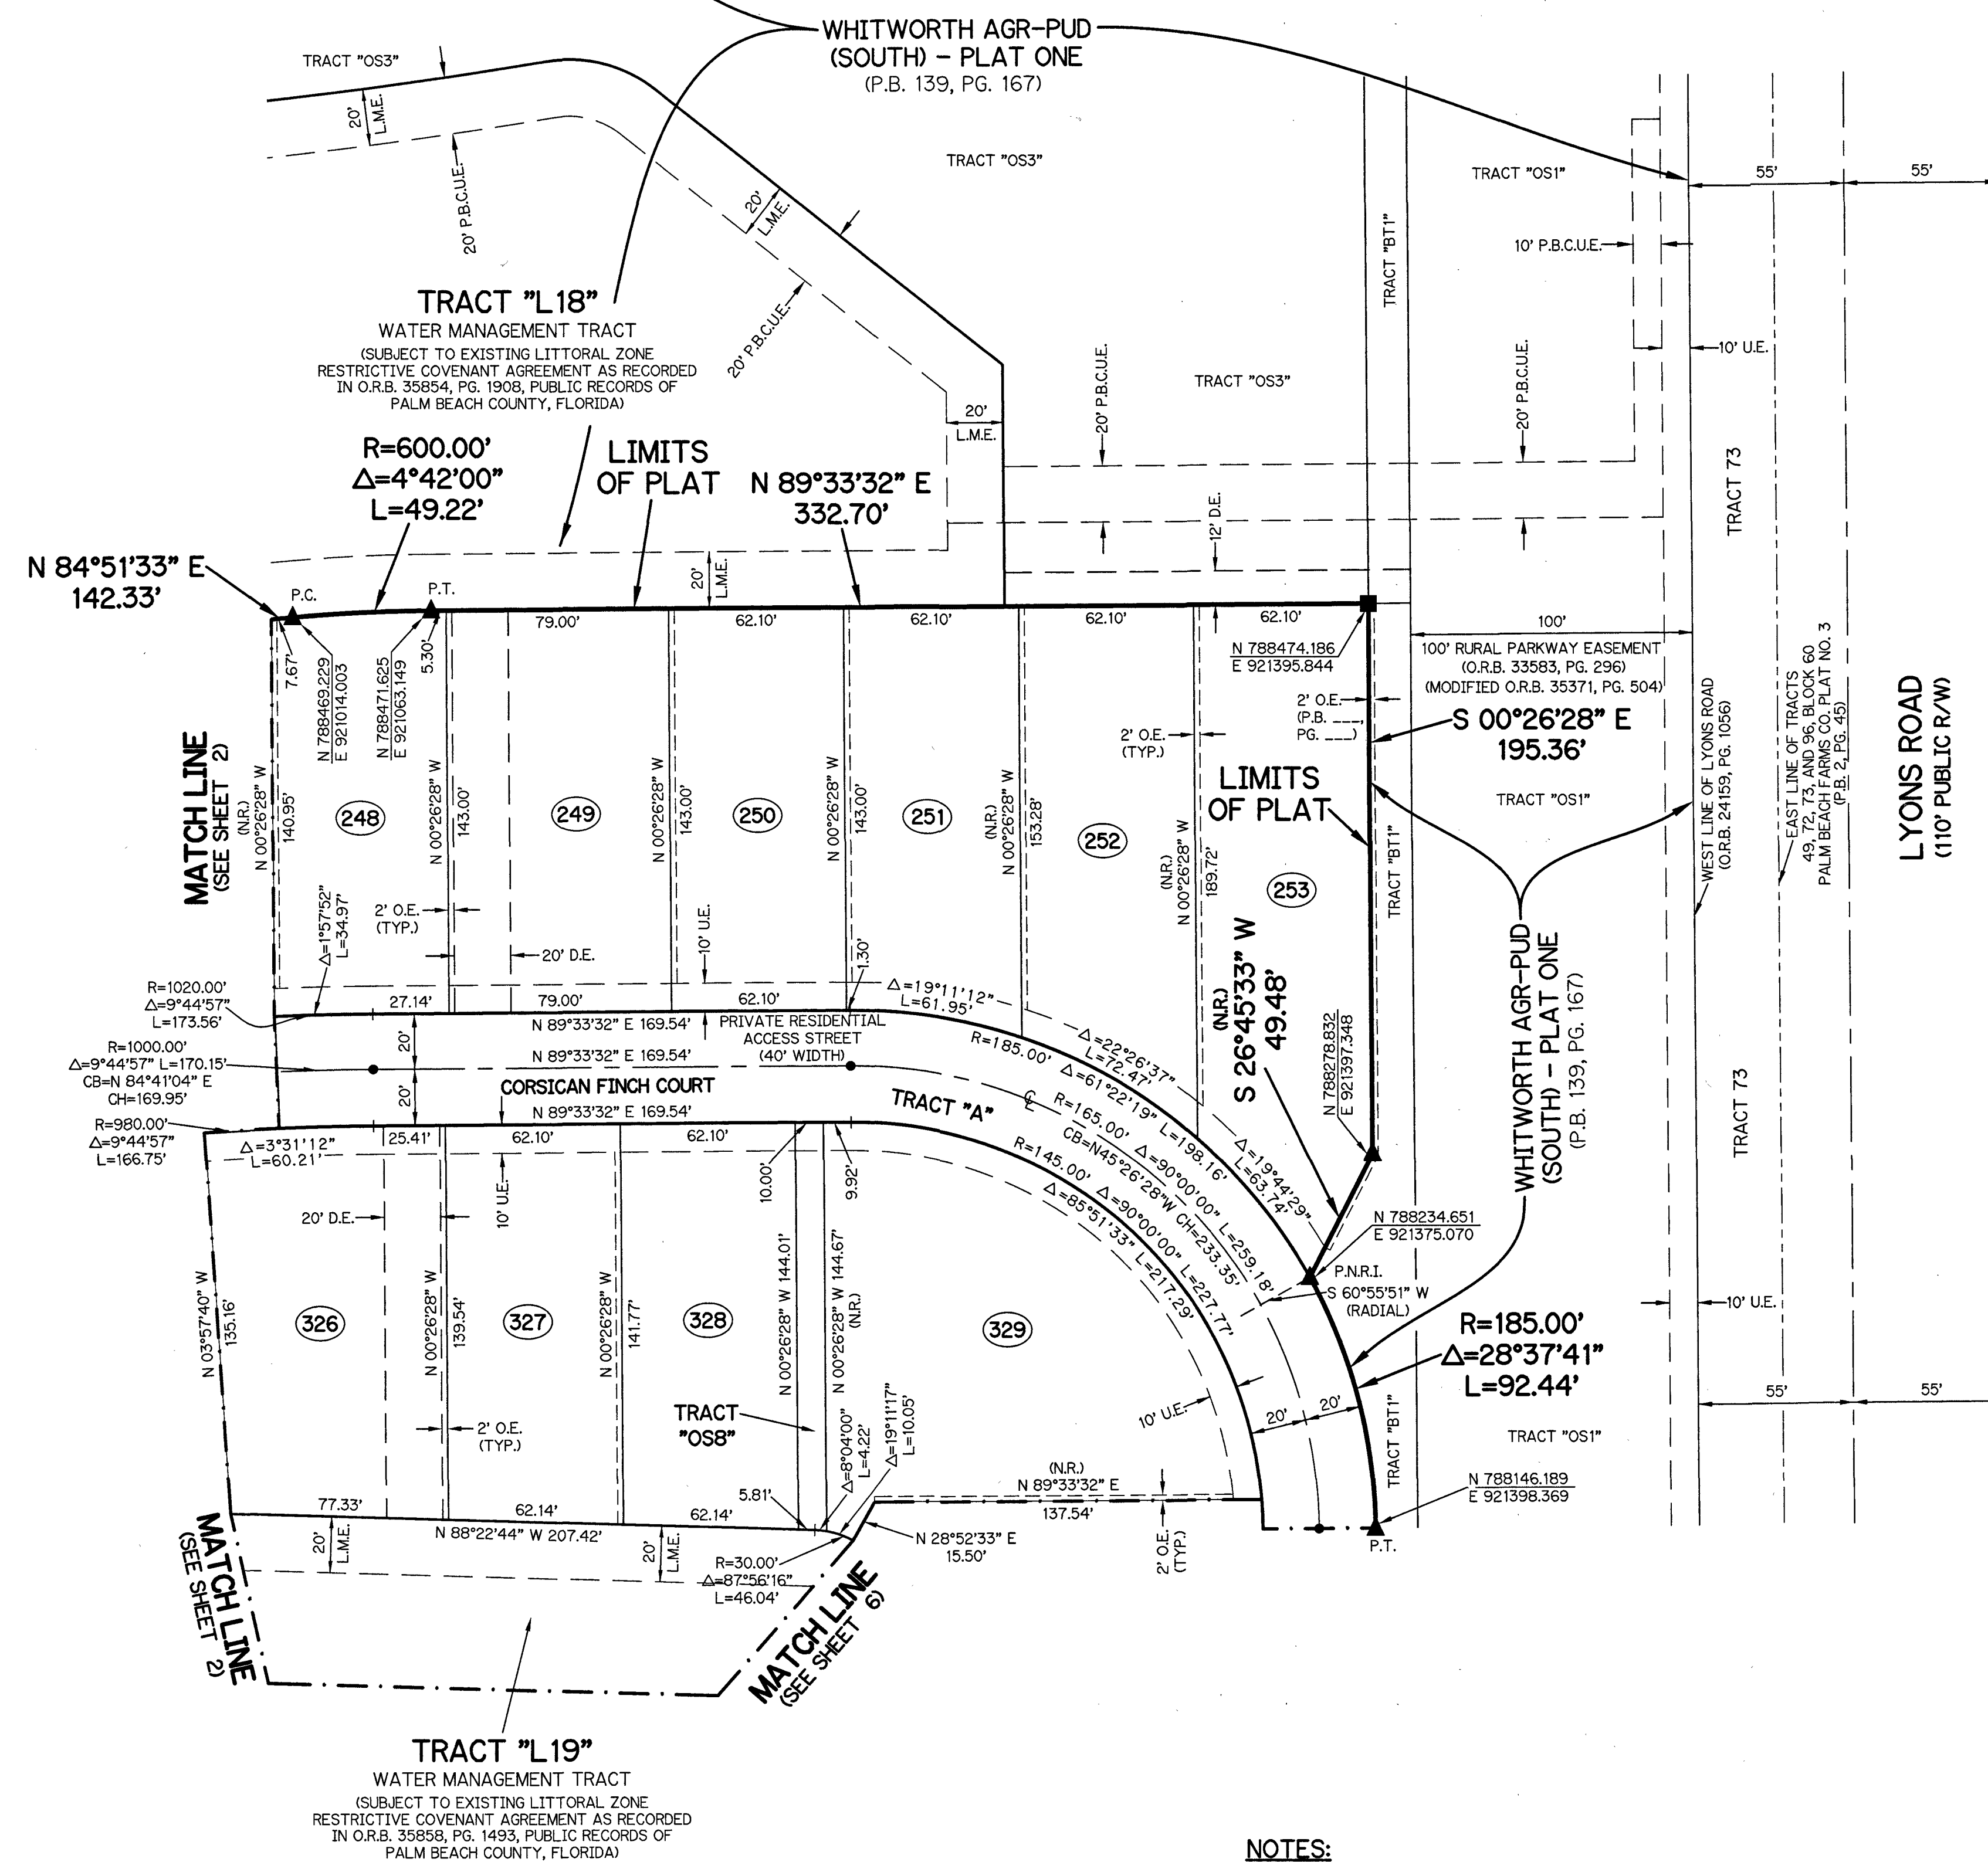


SHEET 7 OF 10

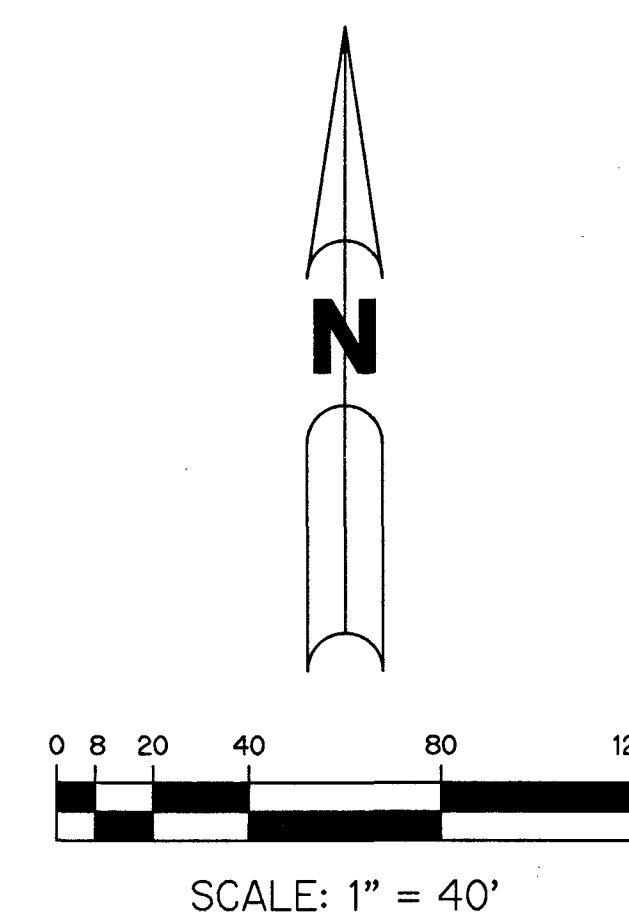

- | <u>LEGEND:</u> | |
|--|---|
| ▲ - SET PERMANENT REFERENCE MONUMENT
5/8" IRON ROD 1.5' IN LENGTH
1.4" CAP STAMPED PRM L.B. #7741 | N.T. - NON-TANGENT
N.T.S. - NOT TO SCALE |
| △ - FOUND PERMANENT REFERENCE MONUMENT
5/8" IRON ROD 1.5' IN LENGTH
1.4" CAP STAMPED PRM L.B. #7741 | O.R.B. - OFFICIAL RECORD BOOK
O.E. - MAINTENANCE & ROOF OVERHANG EASEMENT |
| ■ - SET PERMANENT REFERENCE MONUMENT
4"x4" CONCRETE MONUMENT WITH
1.5" DISK STAMPED PRM L.B. #7741 | P.B.C.O. - PALM BEACH COUNTY
P.B.C.U.E. - PALM BEACH COUNTY UTILITY EASEMENT |
| □ - FOUND PERMANENT REFERENCE MONUMENT
4"x4" CONCRETE MONUMENT WITH
1.5" DISK STAMPED PRM L.B. #7741 | P.B. - PLAT BOOK
P.C. - POINT OF CURVATURE
P.C.C. - POINT OF COMPOUND CURVATURE |
| ● - SET PERMANENT CONTROL POINT -
NAIL WITH 125" DISK STAMPED PCP L.B. #7741 | P.C.P. - PERMANENT CONTROL POINT
P.D.E. - PUBLIC DRAINAGE EASEMENT |
| ○ - FOUND PERMANENT CONTROL POINT
NAIL WITH 125" DISK STAMPED PCP L.B. #7741 | PG. - PAGE
PGS. - PAGES |
| AGR △ - AGRICULTURAL | P.O.B. - POINT OF BEGINNING
P.N.R.I. - POINT OF NON-RADIAL INTERSECTION |
| BLK △ - DELTA ANGLE | P.N.T.I. - POINT OF NON-TANGENT INTERSECTION |
| B.T. △ - BUFFER TRACT | P.O.C. - POINT OF COMMENCEMENT |
| BLK □ - BLOCK | P.O.I. - POINT OF INTERSECTION |
| CB - CHORD BEARING | P.R.C. - POINT OF REVERSE CURVATURE |
| CH - CHORD DISTANCE | P.R.I. - POINT OF RADIAL INTERSECTION |
| C.L. - CENTERLINE | P.S.M. - PROFESSIONAL SURVEYOR AND MAPPER |
| D.B. - DEED BOOK | P.T. - POINT OF TANGENCY |
| D.E. - PRIVATE DRAINAGE EASEMENT | P.U.D. - PLANNED UNIT DEVELOPMENT |
| ESMT - EASEMENT | R - RADIUS |
| F.P.L. - FLORIDA POWER & LIGHT | RAD - RADIAL |
| ST - ARC LENGTH | R/W - RIGHT-OF-WAY |
| L.A.E. - LIMITED ACCESS EASEMENT | R. D. & D - ROAD, DYKE AND DITCH RESERVATION |
| LB - LICENSED BUSINESS | SIRC - SET 5/8" IRON ROD & CAP STAMPED "PRM LB7741" |
| L.M.A.E. - LAKE MAINTENANCE ACCESS EASEMENT | SN&D - SET MAGNETIC NAIL & DISK STAMPED "PRM LB7741" |
| L.M.E. - LAKE MAINTENANCE EASEMENT | S.T. - SURVEY TIE |
| L.W.D.D. - LAKE WORTH DRAINAGE DISTRICT | T.P. - UTILITY |
| NR - NOT RADIAL | U.E. - UTILITY EASEMENT |
| N.R.T.R. - NOT RADIAL TO REAR LINE | N=780000.00 - STATE PLANE COORDINATE VALUE
E=930000.00 |

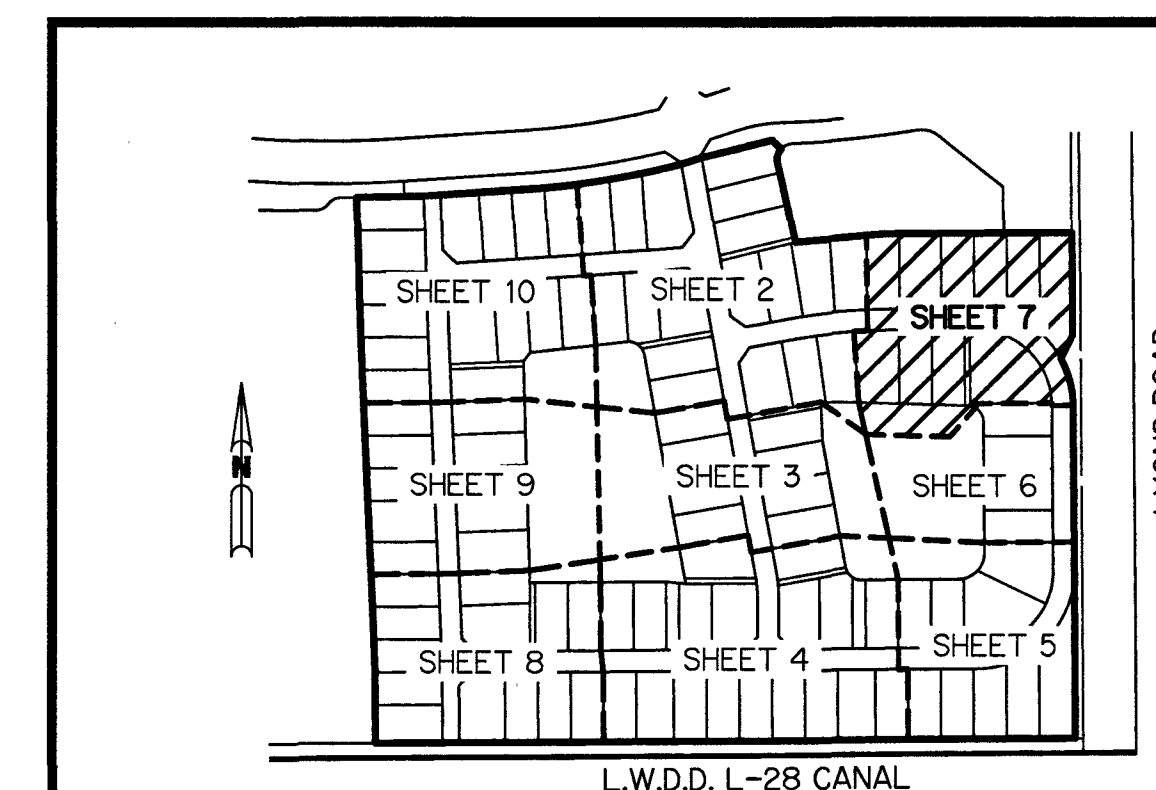

KEY MAP
N.T.S.

WHITWORTH AGR-PUD (SOUTH) - PLAT THREE

SH0362

SHEET 7 OF 10

NOTES:

COORDINATES SHOWN ARE GRID COORDINATES DATUM = NAD 83 (1990 ADJUSTMENT)
 ZONE = FLORIDA EAST ZONE
 LINEAR UNIT = U.S. SURVEY FEET
 COORDINATE SYSTEM = 1983 STATE PLANE TRANSVERSE MERCATOR PROJECTION
 ALL DISTANCES ARE GRID (UNLESS OTHERWISE NOTED)
 SCALE FACTOR = 1.00002026
 PLAT BEARING = GRID BEARING
 GROUND DISTANCE X SCALE FACTOR = GRID DISTANCE

THIS INSTRUMENT WAS PREPARED BY
PERRY C. WHITE, P.S.M. 4213, STATE OF FLORIDA
SAND & HILLS SURVEYING, INC.
8461 LAKE WORTH ROAD, SUITE 410
LAKE WORTH, FLORIDA 33467
LB-7741