

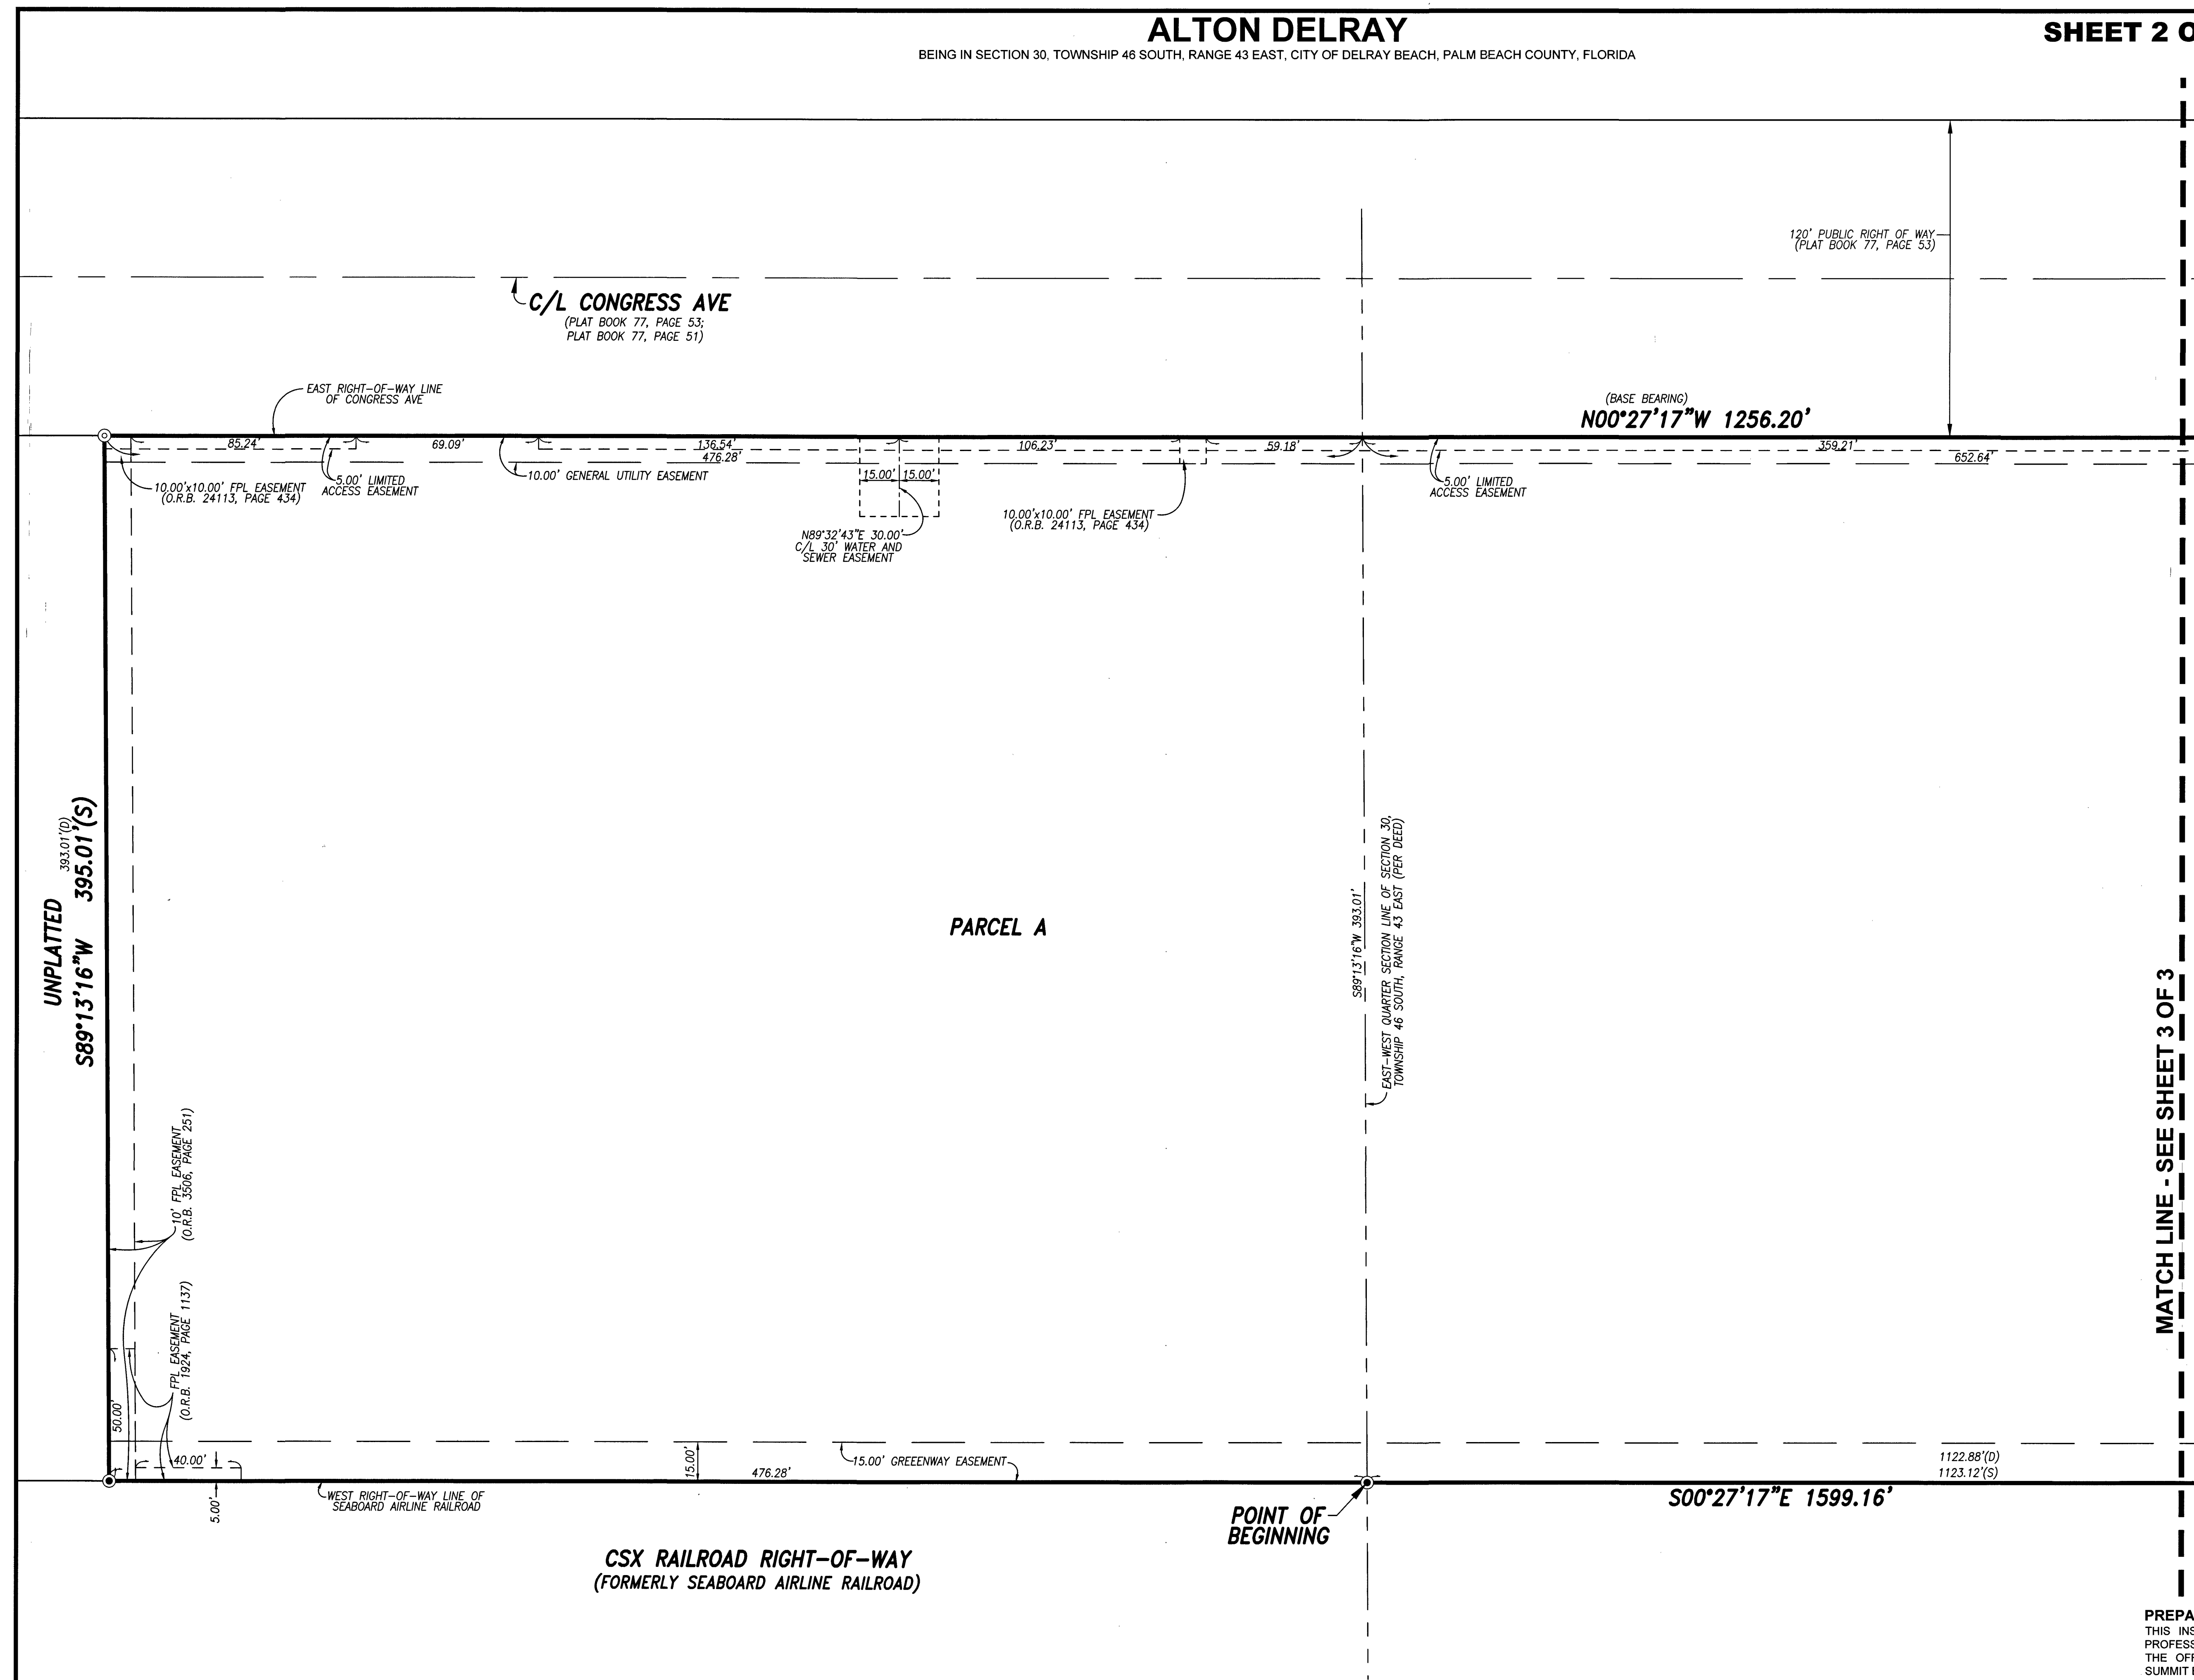
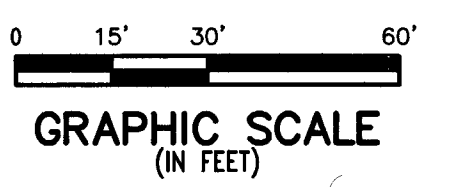


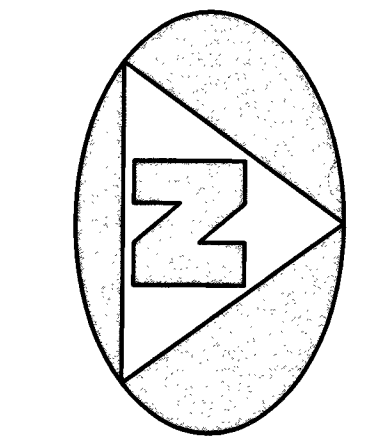

140


LEGEND	
⊙	SET PERMANENT REFERENCE MONUMENT NAIL & WASHER STAMPED "PRM LB7344"
●	SET PERMANENT REFERENCE MONUMENT 5/8" IRON ROD & CAP STAMPED "PRM LB7344"
CA	CENTRAL ANGLE
CB	CHORD BEARING
CD	CHORD DISTANCE
C/L	CENTERLINE
(D)	DEED DISTANCE/DIRECTION
L	ARC LENGTH
O.R.B.	OFFICIAL RECORDS BOOK
R	RADIUS DISTANCE
R/W	RIGHT-OF-WAY
(S)	SURVEY DISTANCE/DIRECTION

MATCH LINE - SEE SHEET 3 OF 3

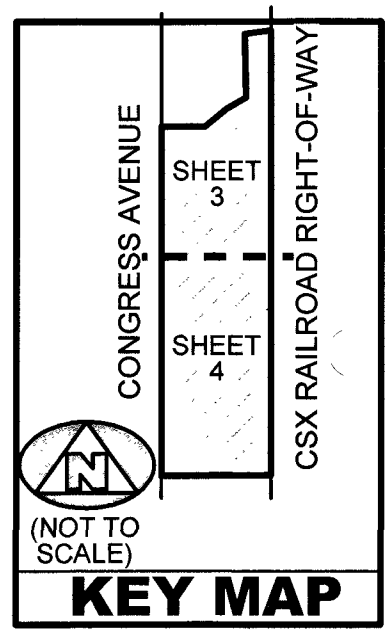

PREPARING SURVEYOR & MAPPER'S STATEMENT
THIS INSTRUMENT WAS PREPARED BY STEPHEN L. SHIRLEY,
PROFESSIONAL SURVEYOR AND MAPPER NO. 3918, IN AND FOR
THE OFFICES OF ASSOCIATED LAND SURVEYORS, INC., 3200
SUMMIT BLVD #19717, WEST PALM BEACH, FL 33416

NOTICE: THIS PLAT, AS RECORDED IN ITS GRAPHIC FORM, IS THE OFFICIAL DEPICTION OF
THE SUBDIVIDED LANDS DESCRIBED HEREIN AND WILL IN NO CIRCUMSTANCES BE
SUPPLANTED IN AUTHORITY BY ANY OTHER GRAPHIC OR DIGITAL FORM OF THE PLAT.
THERE MAY BE ADDITIONAL RESTRICTIONS THAT ARE NOT RECORDED ON THIS PLAT
THAT MAY BE FOUND IN THE PUBLIC RECORDS OF THIS COUNTY."

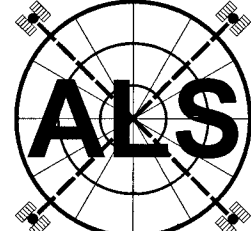**ASSOCIATED LAND SURVEYORS, INC.**
3200 SUMMIT BLVD #19717
WEST PALM BEACH, FL 33416
PHONE: (561) 848-2102 FAX: (561) 844-9659
LB NO. 7344 EMAIL: als@alssurvey.net