

LEGEND/ABBREVIATIONS:


- | | |
|---|--|
| P.O.C. - POINT OF COMMENCEMENT | PUD - PLANNED UNIT DEVELOPMENT |
| P.O.B. - POINT OF BEGINNING | LWDD - LAKE WORTH DRAINAGE DISTRICT |
| P.B. - PLAT BOOK | LB - LICENSED BUSINESS |
| O.R.B. - OFFICIAL RECORDS BOOK | FDOT - FLORIDA DEPARTMENT OF TRANSPORTATION |
| PG(S). - PAGE(S) | PRAS - PRIVATE RESIDENTIAL ACCESS STREET |
| Δ - DELTA (CENTRAL ANGLE) | NAD - NORTH AMERICAN DATUM |
| CB - CHORD BEARING | PRM - PERMANENT REFERENCE MONUMENT |
| CD - CHORD DISTANCE | FPL - FLORIDA POWER & LIGHT COMPANY |
| R - RADIUS | ■ PRM - DENOTES SET PERMANENT REFERENCE MONUMENT 4"x 4"x 24" CONCRETE MONUMENT WITH ALUMINUM DISK STAMPED "C&W PRM LB3591", UNLESS OTHERWISE NOTED |
| L - ARC LENGTH | ● PCP - DENOTES SET PERMANENT CONTROL POINT NAIL AND METAL DISK STAMPED "PCP LB3591" |
| CL - CENTERLINE | ▲ - DENOTES SET PERMANENT REFERENCE MONUMENT NAIL AND DISC STAMPED "PRM" LB 3591 |
| E - EASTING (WHEN USED WITH COORDINATES) | |
| N - NORTHING (WHEN USED WITH COORDINATES) | |
| DE - DRAINAGE EASEMENT | |
| LME - LAKE MAINTENANCE EASEMENT | |
| PBCUE - PALM BEACH COUNTY UTILITY EASEMENT | |
| R/W - RIGHT-OF-WAY | |
| UE - UTILITY EASEMENT | |
| 12-45-41 - SECTION 12, TOWNSHIP 45 SOUTH, RANGE 41 EAST | |

VERDURA FARMS PUD

BEING A REPLAT OF A PORTION OF TRACTS 12, 13 AND 16, BLOCK 44, AND ALL OF TRACTS 11, 14 AND 15, BLOCK 44, THE PALM BEACH FARMS CO. PLAT NO. 3, ACCORDING TO THE PLAT THEREOF, AS RECORDED IN PLAT BOOK 2, PAGES 45 THROUGH 54 OF THE PUBLIC RECORDS OF PALM BEACH COUNTY, FLORIDA, TOGETHER WITH A PORTION OF TRACTS 75 AND 80 AND ALL OF TRACTS 76 AND 79 OF THE UNRECORDED PLAT OF HERITAGE FARMS, LYING IN SECTION 12, TOWNSHIP 45 SOUTH, RANGE 41 EAST, PALM BEACH COUNTY, FLORIDA.

THIS INSTRUMENT PREPARED BY
DAVID P. LINDLEY
OF
CAULFIELD & WHEELER, INC.
SURVEYORS - ENGINEERS - PLANNERS
7900 GLADES ROAD, SUITE 100
BOCA RATON, FLORIDA 33434 - (561)392-1991


TRACT 6, BLOCK 44
PALM BEACH FARMS
COMPANY PLAT NO. 3
(PLAT BOOK 2, PAGES 45-54)

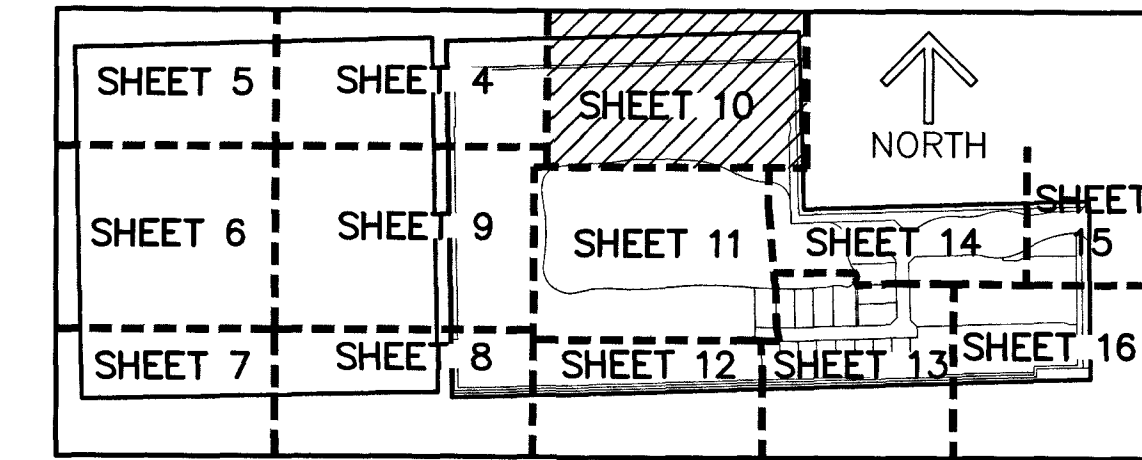

KEY MAP
(NOT TO SCALE)

151

SHEET 10 OF 16

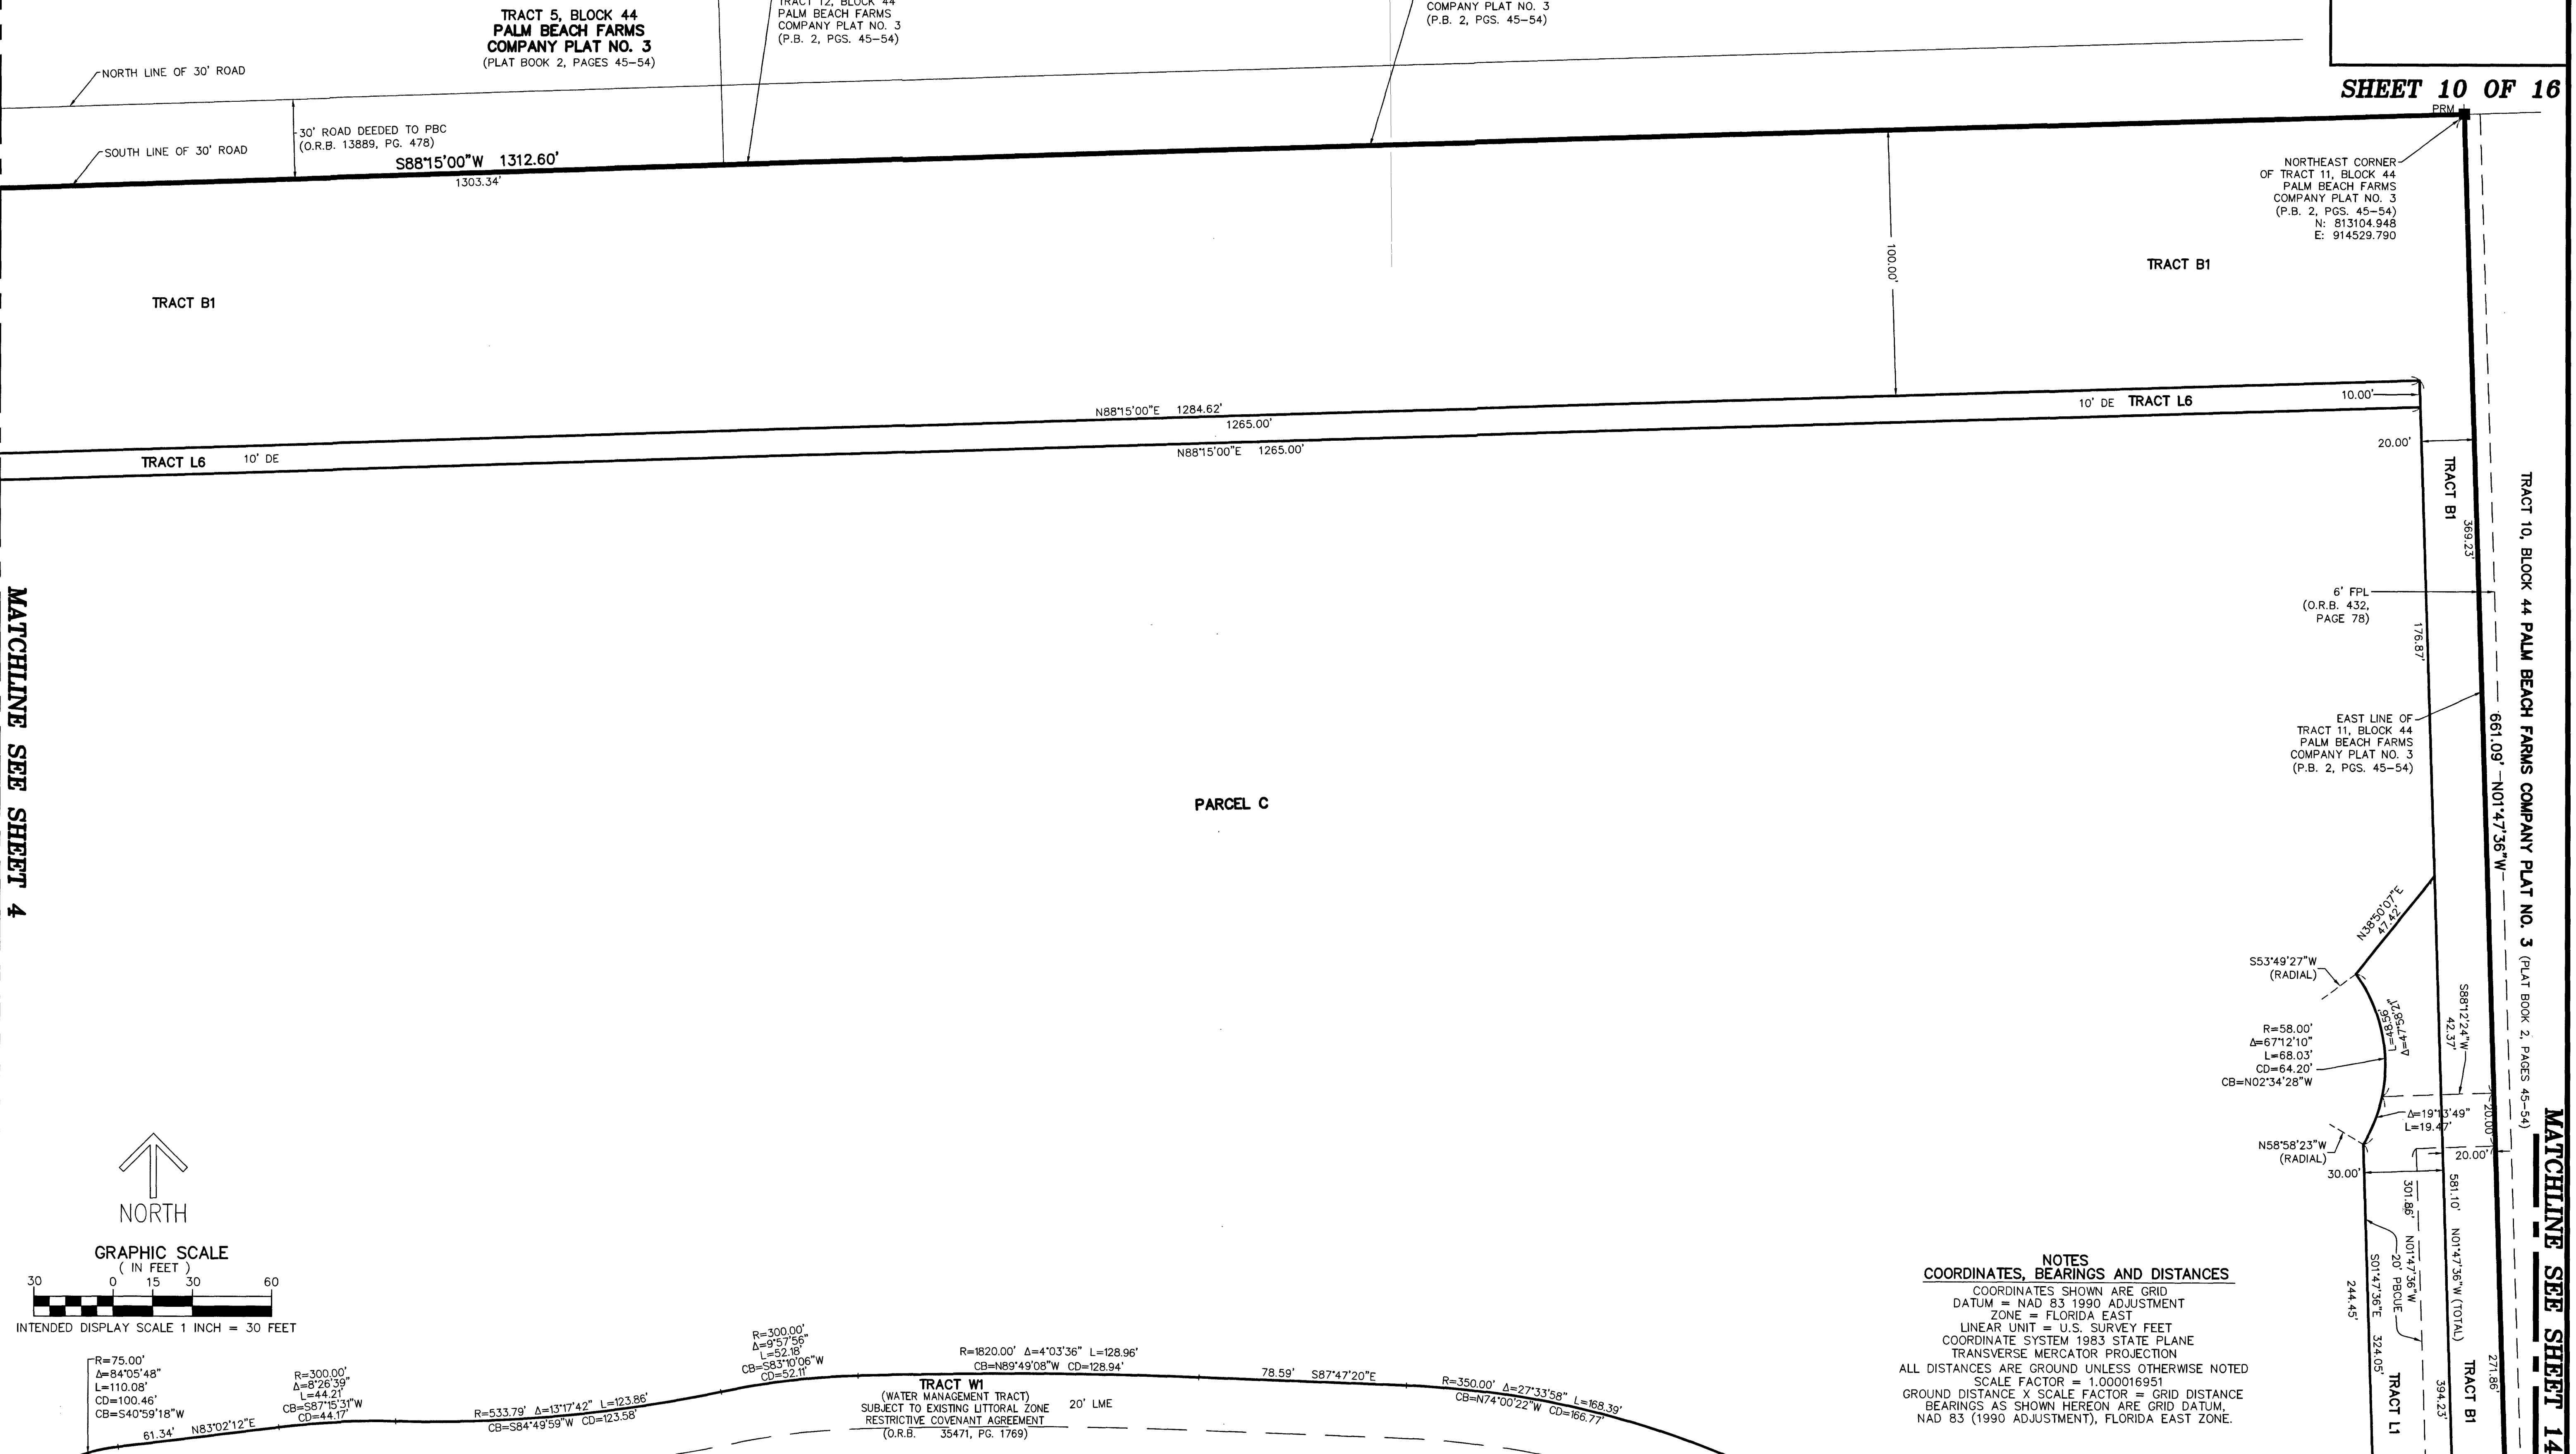

NOTES
COORDINATES, BEARINGS AND DISTANCES

COORDINATES SHOWN ARE GRID
DATUM = NAD 83 1990 ADJUSTMENT
ZONE = FLORIDA EAST
LINEAR UNIT = U.S. SURVEY FEET
COORDINATE SYSTEM 1983 STATE PLANE
TRANSVERSE MERCATOR PROJECTION
ALL DISTANCES ARE GROUND UNLESS OTHERWISE NOTED
SCALE FACTOR = 1.000016951
GROUND DISTANCE X SCALE FACTOR = GRID DISTANCE
BEARINGS AS SHOWN HEREON ARE GRID DATUM,
NAD 83 (1990 ADJUSTMENT), FLORIDA EAST ZONE.