

160

STATE OF FLORIDA

COUNTY OF PALM BEACH

This plat was filed for record
at _____, M, this _____ day of
_____, 2025 and duly
recorded in Plat Book No. _____, on
Pages _____ to _____.

Michael A. Caruso, Clerk & Comptroller

By: _____




SAFE HARBOR RYBOVICH



A REPLAT OF RYBOVICH PLAT PARCELS 1 AND 3, AND A PORTION OF PARCEL 2

IN SECTIONS 3, 4 AND 10, TOWNSHIP 43 SOUTH, RANGE 43 EAST, CITY OF WEST PALM BEACH, PALM BEACH COUNTY, FLORIDA

SHEET INDEX
NOT TO SCALE

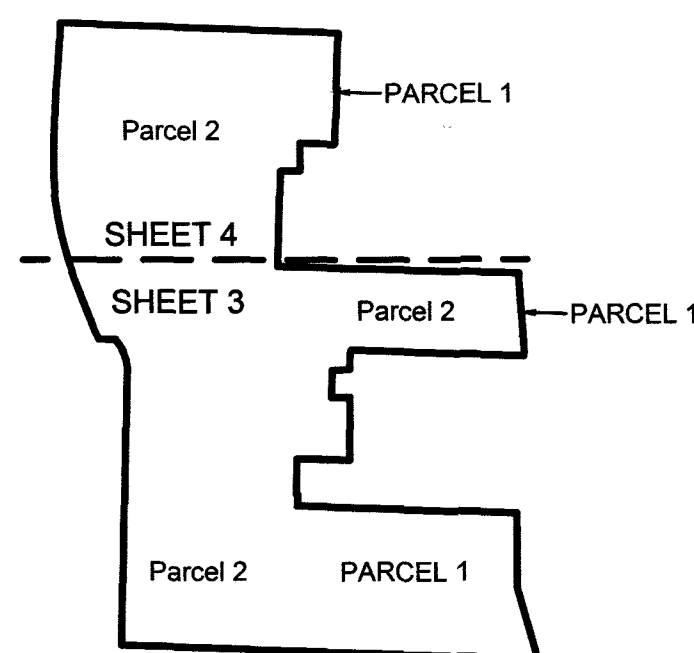


MATCHLINE "A" SEE SHEET 4

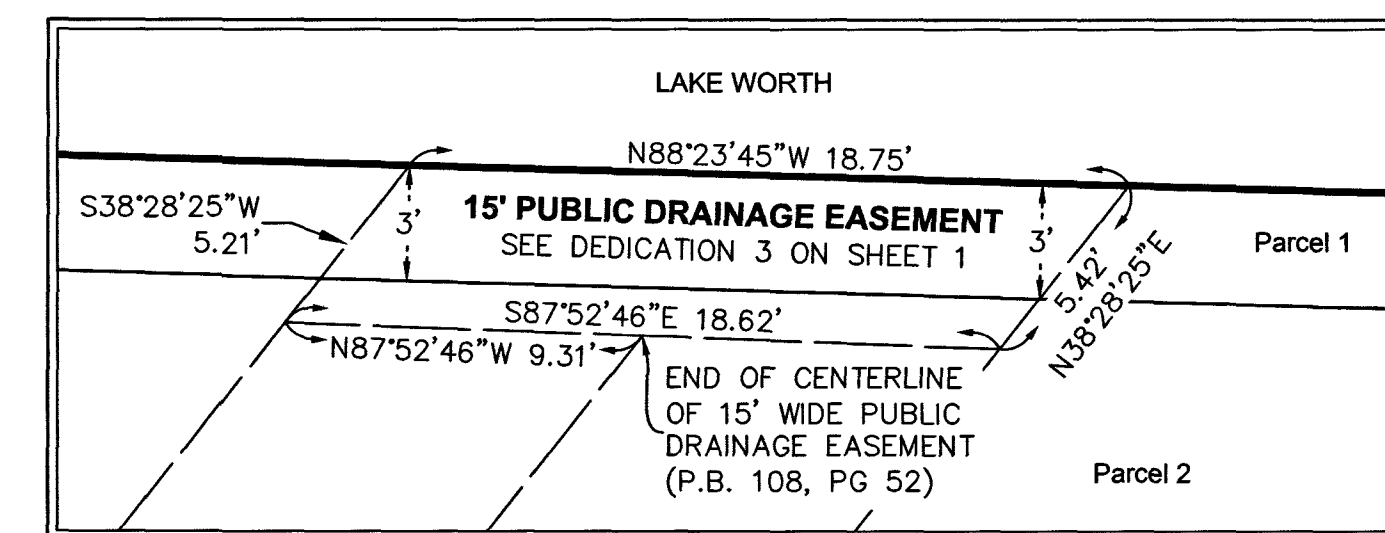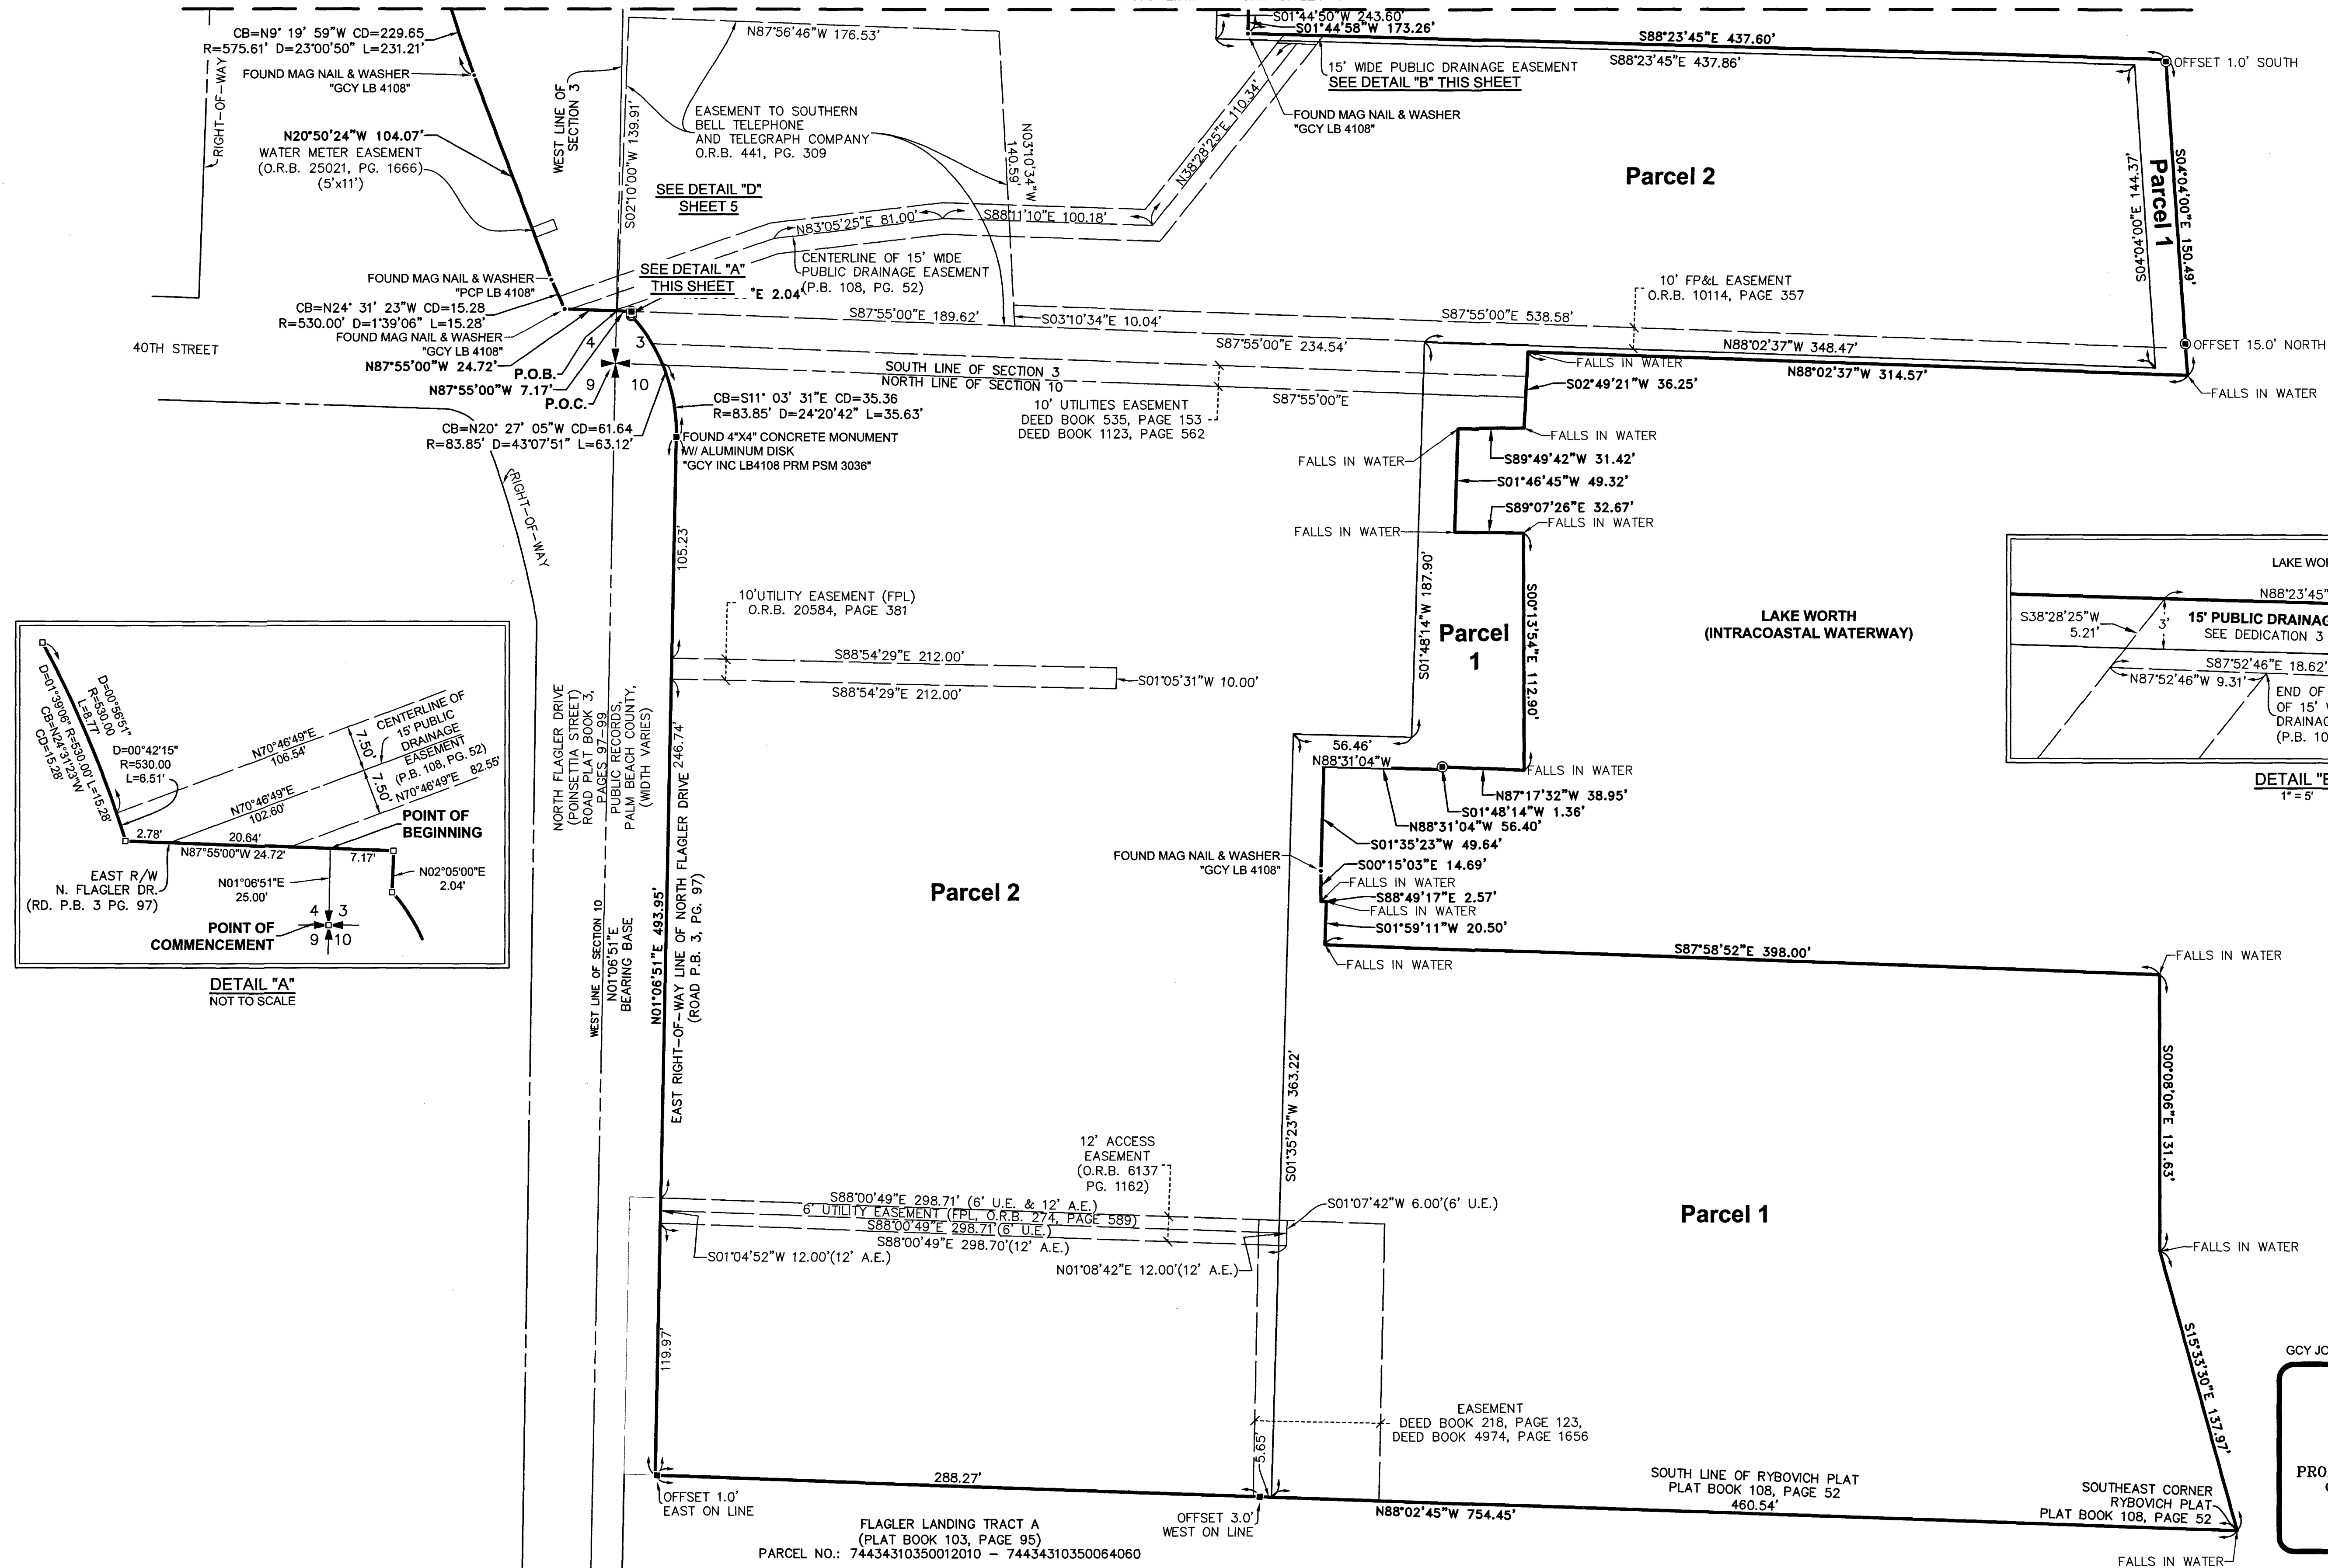


DETAIL "B"
1" = 5'

GRAPHIC SCALE

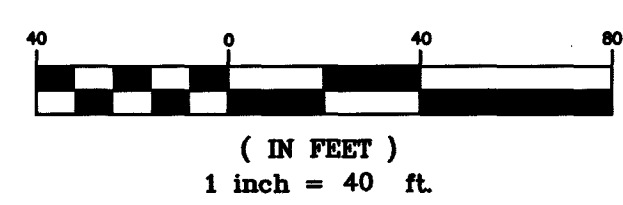

LEGEND	
P.O.B.	= POINT OF BEGINNING
P.O.C.	= POINT OF COMMENCEMENT
PG.	= PAGE
O.R.B.	= OFFICIAL RECORDS BOOK
P.B.	= PLAT BOOK
D	= DELTA
R	= RADIUS
CB	= CHORD BEARING
CD	= CHORD DISTANCE
U.E.	= UTILITY EASEMENT
■	= SET PERMANENT REFERENCE MONUMENT LABELED
●	= SET STAINLESS STEEL SCREW & WASHER "PCP LB 4108"

GCY JOB NO. 22-1059-01

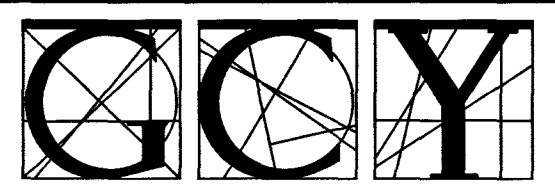

INCORPORATED
PROFESSIONAL SURVEYORS AND MAPPERS
CERTIFICATE OF AUTHORIZATION LB 4108

CORPORATE OFFICE
PO BOX 1469 • 1505 SW MARTIN HWY.
PALM CITY, FL 34991
(772) 286-8083