

SOLESTE PALM STATION



A REPLAT OF A PORTION OF BLOCKS 16 AND 27, MAP OF W.S. CLOWS ADDITION, AS RECORDED IN PLAT BOOK 1, PAGE 60, THAT PART OF ABANDONED 4TH STREET, AS RECORDED IN OFFICIAL RECORDS BOOK 6989, PAGE 44 AND A PORTION OF ABANDONED WEST RAILROAD AVENUE, AS RECORDED IN OFFICIAL RECORD BOOK 6989, PAGE 42, ALL OF THE PUBLIC RECORDS OF PALM BEACH COUNTY, FLORIDA
LYING IN SECTION 21, TOWNSHIP 43 SOUTH, RANGE 43 EAST, CITY OF WEST PALM BEACH, PALM BEACH COUNTY, FLORIDA

THIS INSTRUMENT PREPARED BY
DAVID P. LINDLEY


OF
CAULFIELD & WHEELER, INC.
SURVEYORS - ENGINEERS - PLANNERS
7900 GLADES ROAD, SUITE 100
BOCA RATON, FLORIDA 33434 - (561)392-1991
CERTIFICATE OF AUTHORIZATION NO. LB3591

164

SHEET 2 OF 2

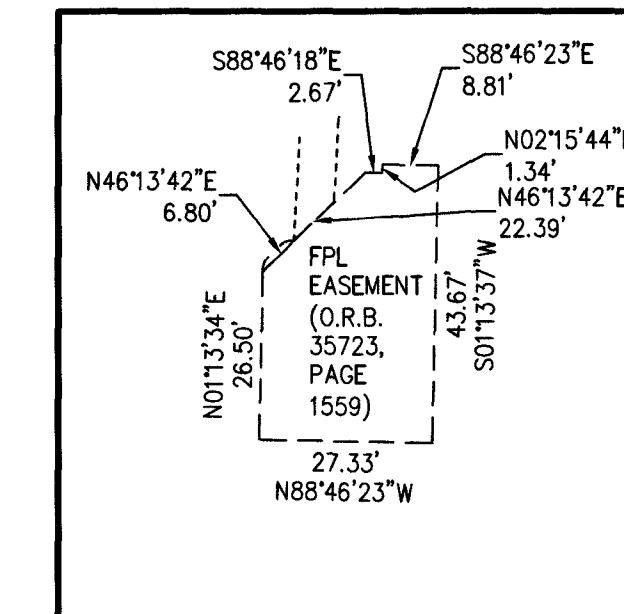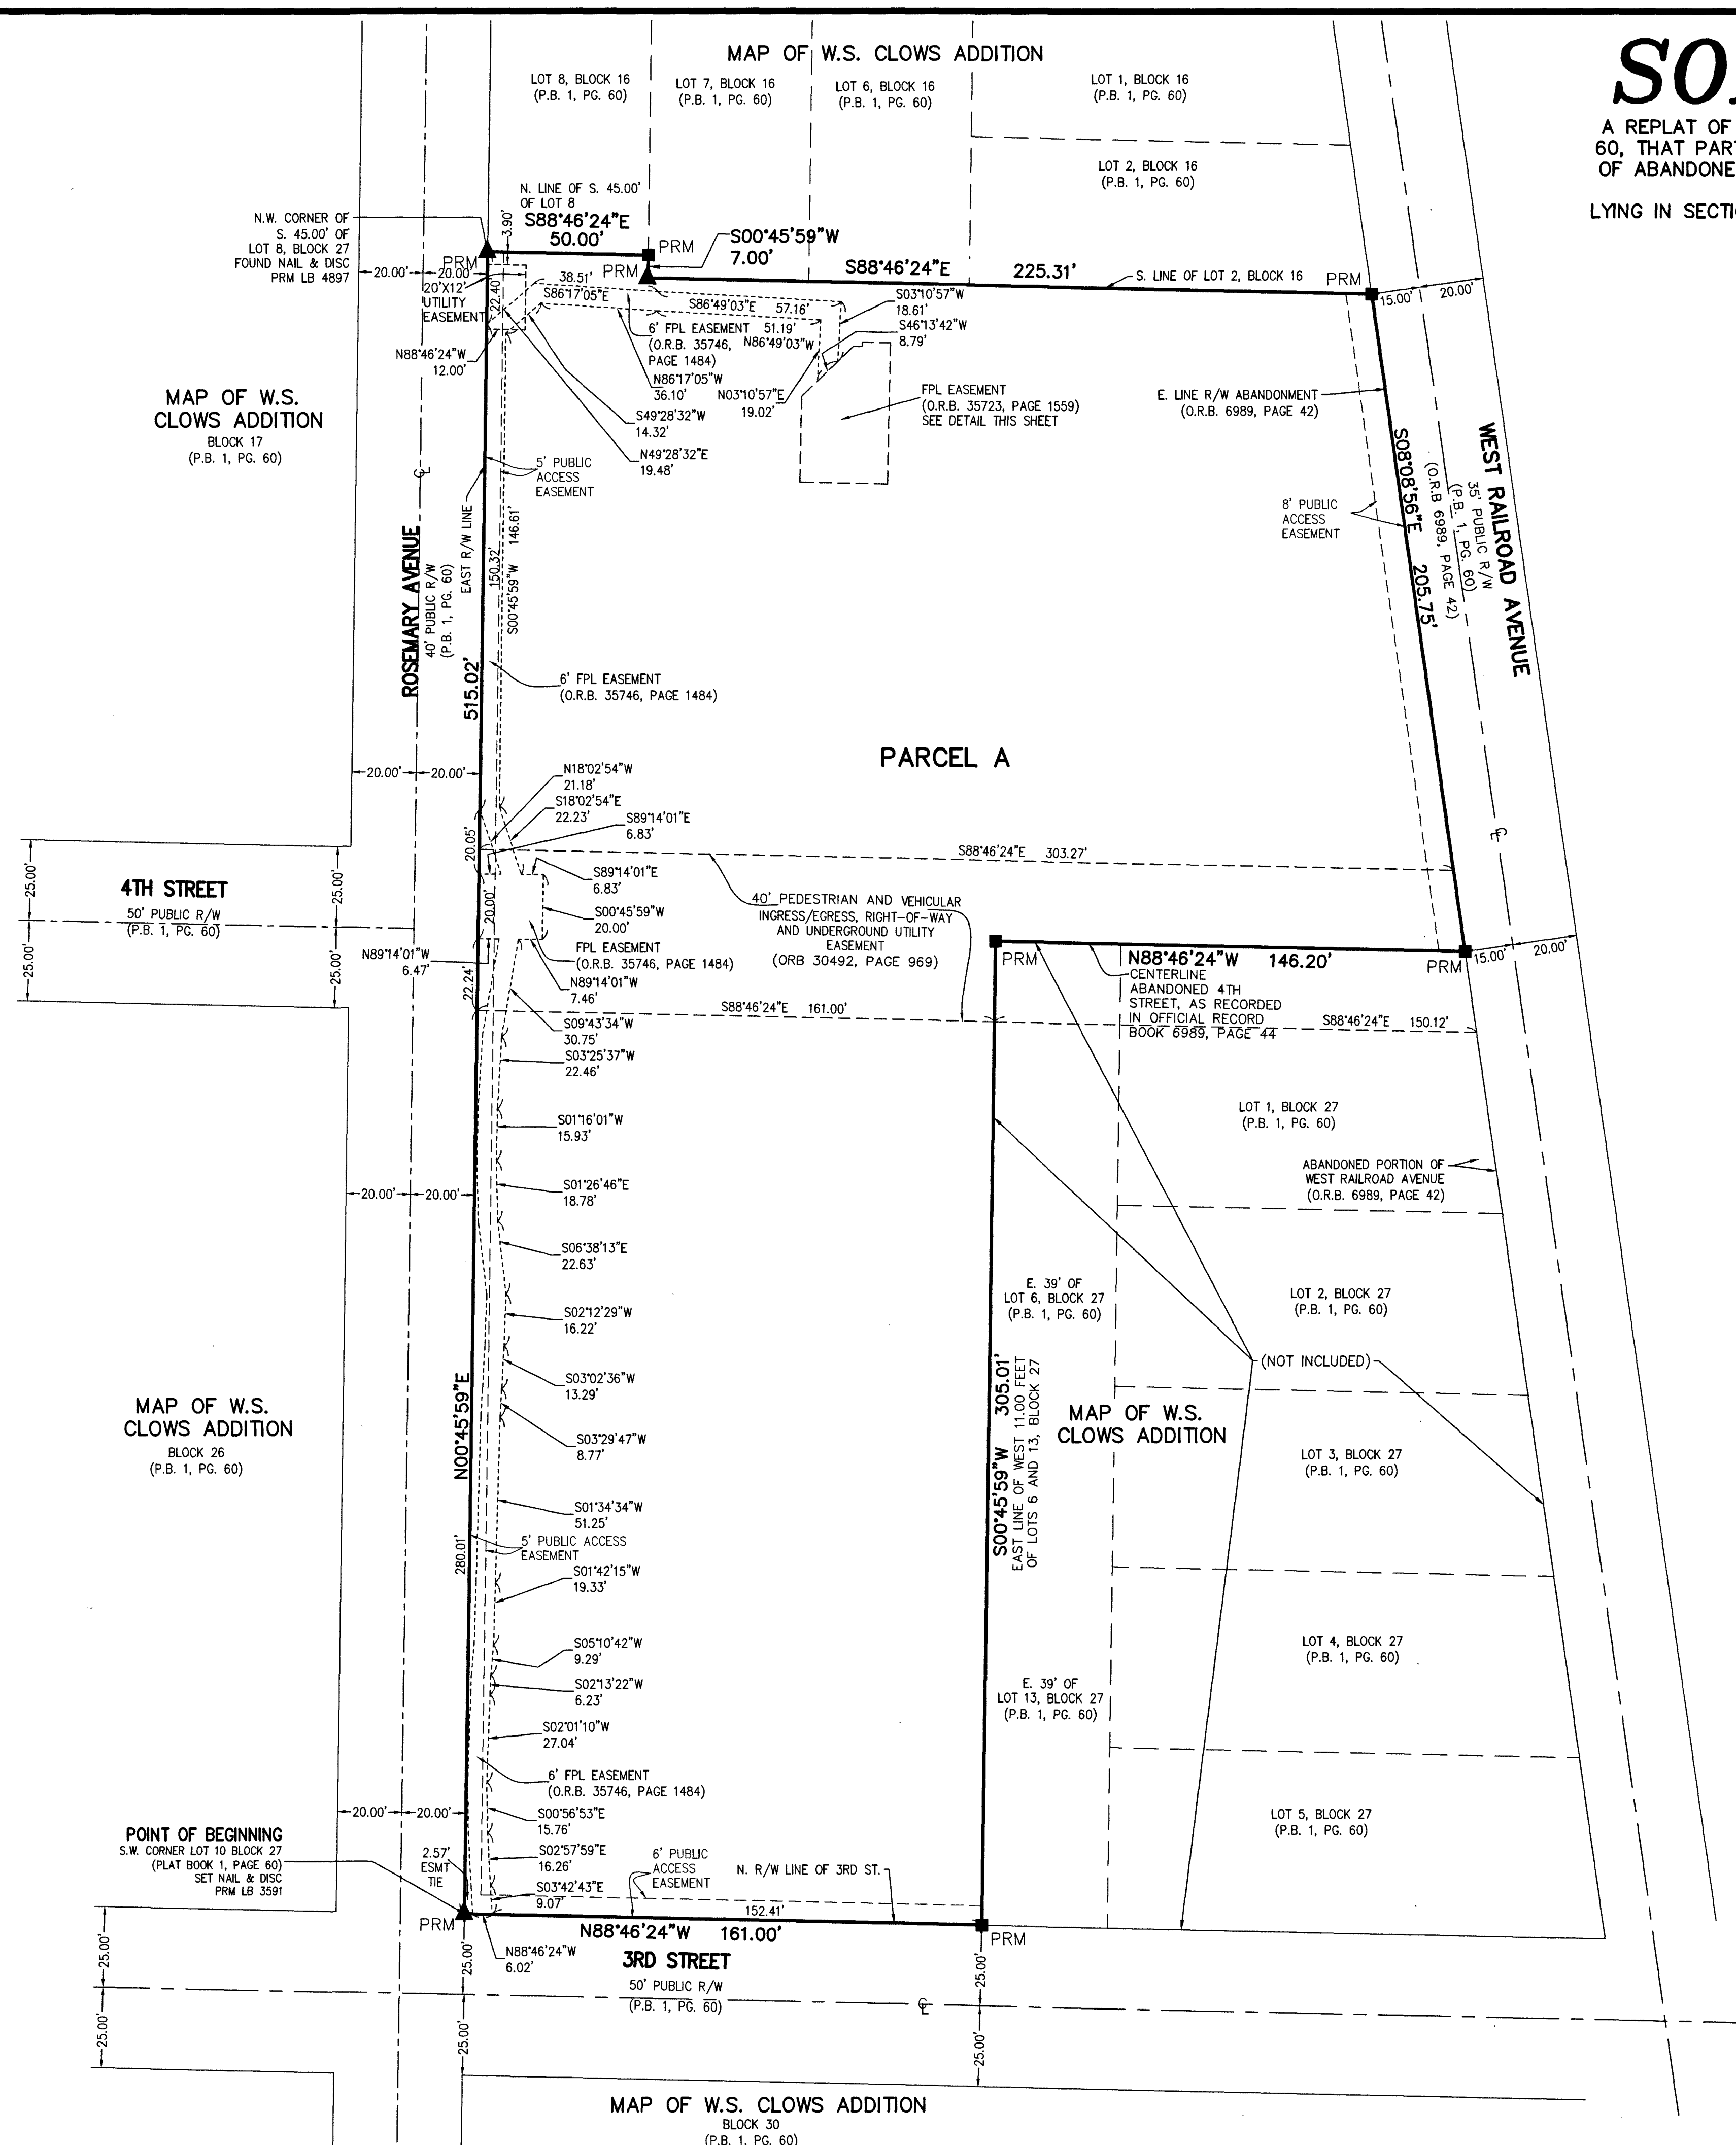

FPL EASEMENT DETAIL

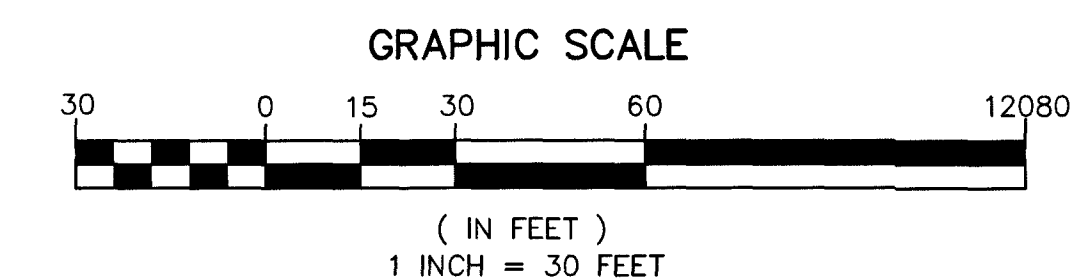

LEGEND AND ABBREVIATIONS:

LB - LICENSED BUSINESS
O.R.B. - OFFICIAL RECORDS BOOK
P.B. - PLAT BOOK
PG - PAGE
P.O.B. - POINT OF BEGINNING
P.O.C. - POINT OF COMMENCEMENT
P.L.S. - PROFESSIONAL LAND SURVEYOR
P.S.M. - PROFESSIONAL SURVEYOR & MAPPER
R/W - RIGHT-OF-WAY
CL - CENTERLINE

■ PRM - INDICATES SET PERMANENT REFERENCE MONUMENT; 4"x4" CONCRETE POST WITH DISC STAMPED "PRM C&W LB 3591", UNLESS NOTED OTHERWISE.

▲ PRM - INDICATES SET PERMANENT REFERENCE MONUMENT, NAIL WITH DISC STAMPED "PRM C&W LB 3591", UNLESS NOTED OTHERWISE.