
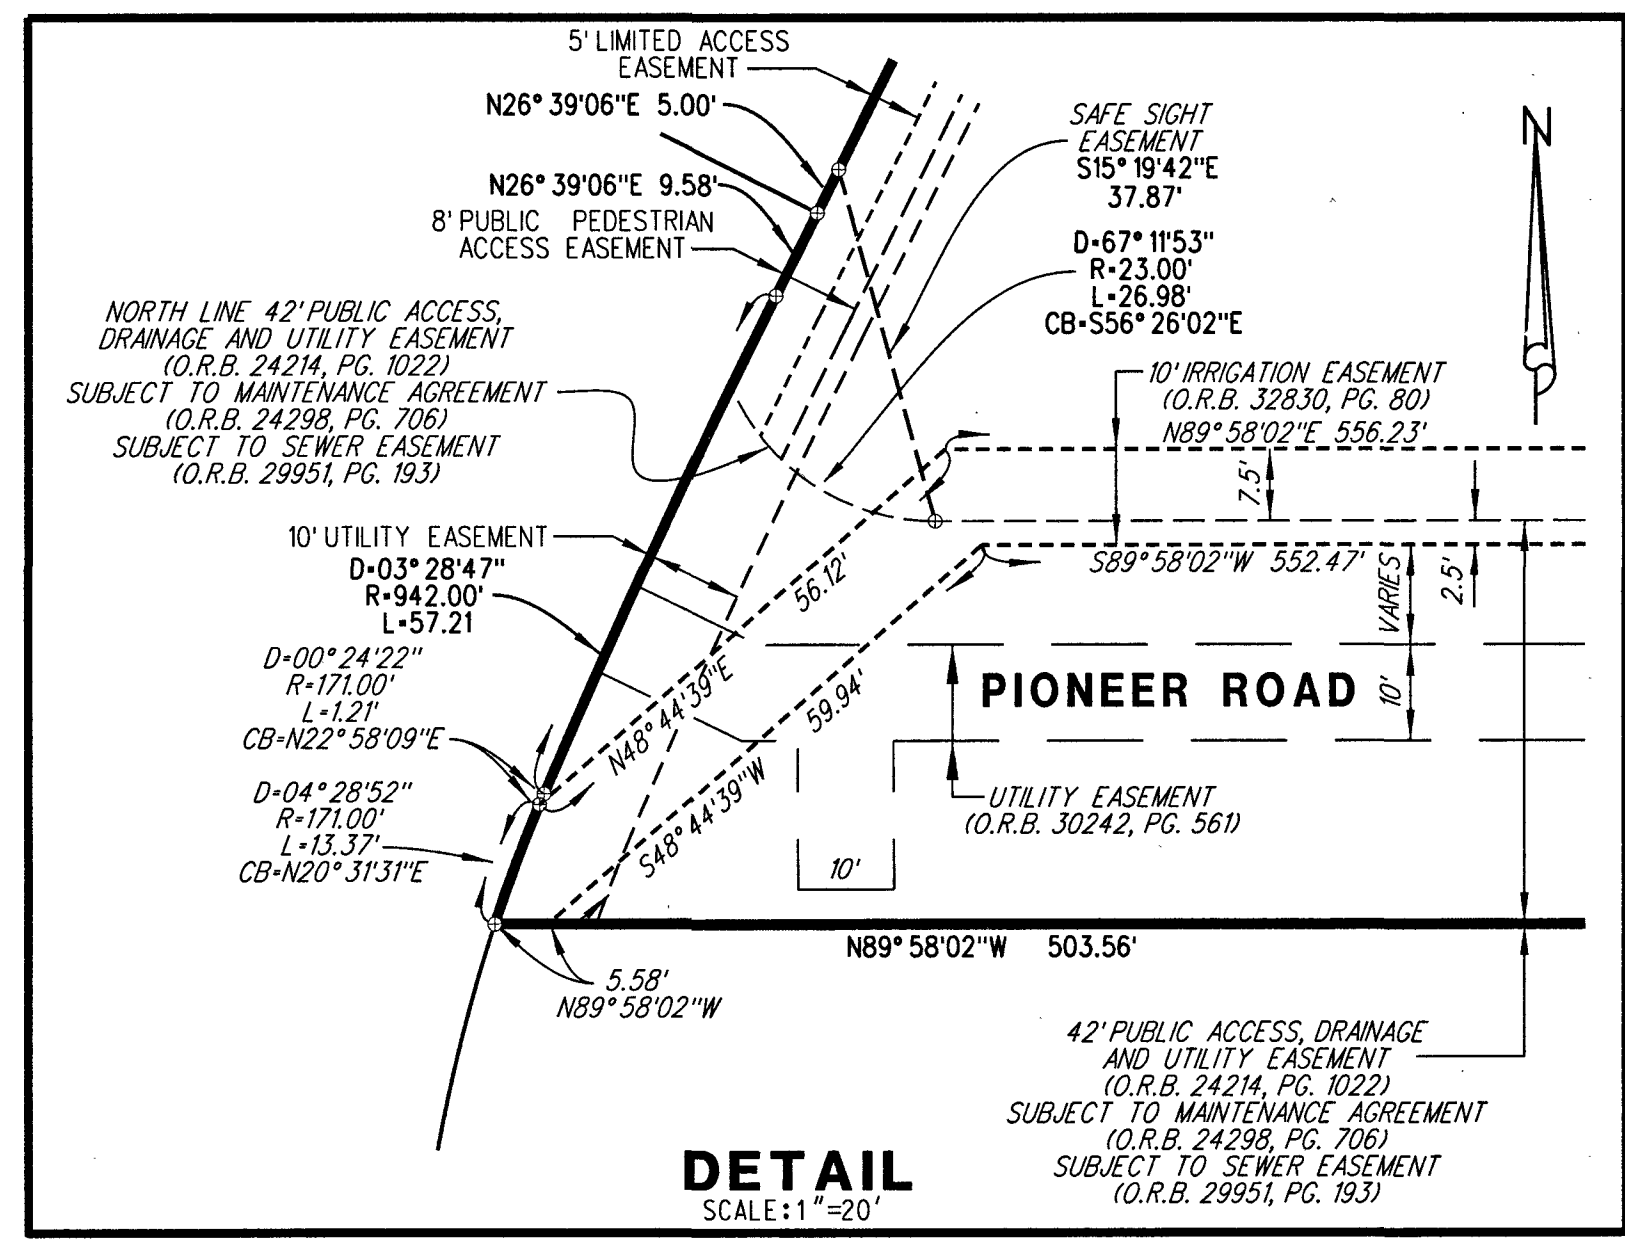
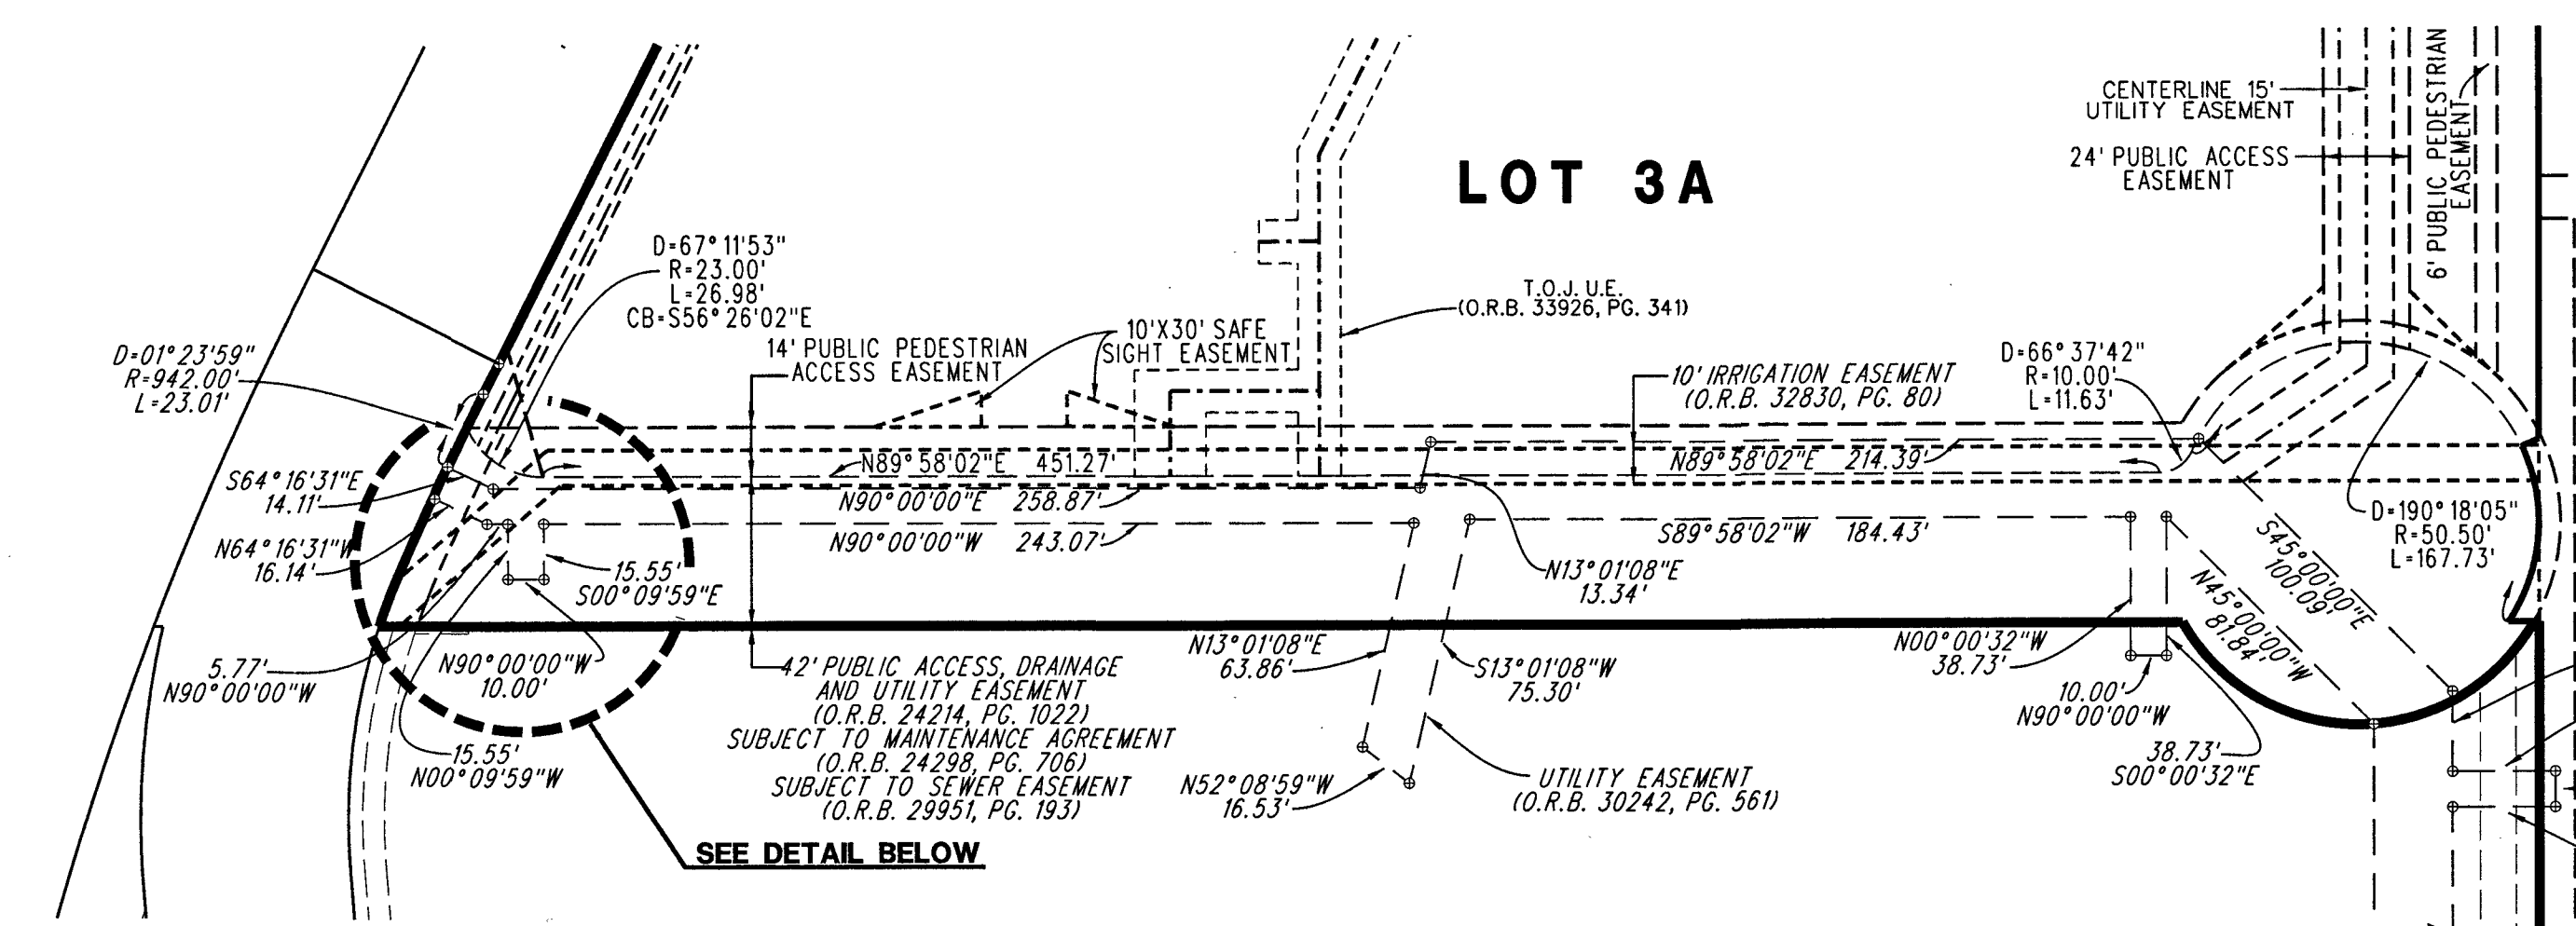


ABACOA - REPLAT OF LOTS 2 AND 3 OF TRACT WK4A



BEING A REPLAT OF LOTS 2 AND 3,
AS SHOWN ON ABACOA - REPLAT OF PARCEL B OF TRACT WK4A,
RECORDED IN PLAT BOOK 132, PAGES 141 THROUGH 145,
PUBLIC RECORDS OF PALM BEACH COUNTY, FLORIDA.
LYING IN SECTION 24, TOWNSHIP 41 SOUTH, RANGE 42 EAST,
TOWN OF JUPITER, PALM BEACH COUNTY, FLORIDA
APRIL 2026

107

SHEET 6 OF 6

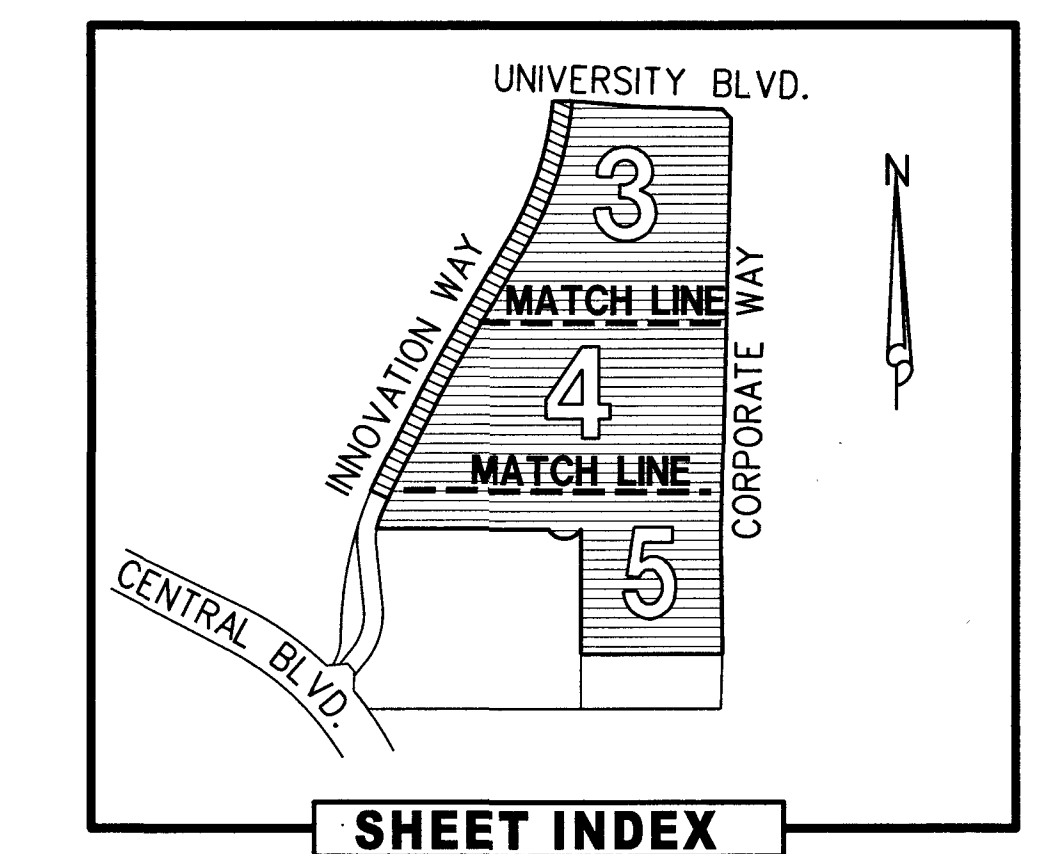

PARCEL A
ABACOA - REPLAT OF TRACT WK4A
(P.B. 114, PGS. 16-20)
NOT PART OF THIS PLAT

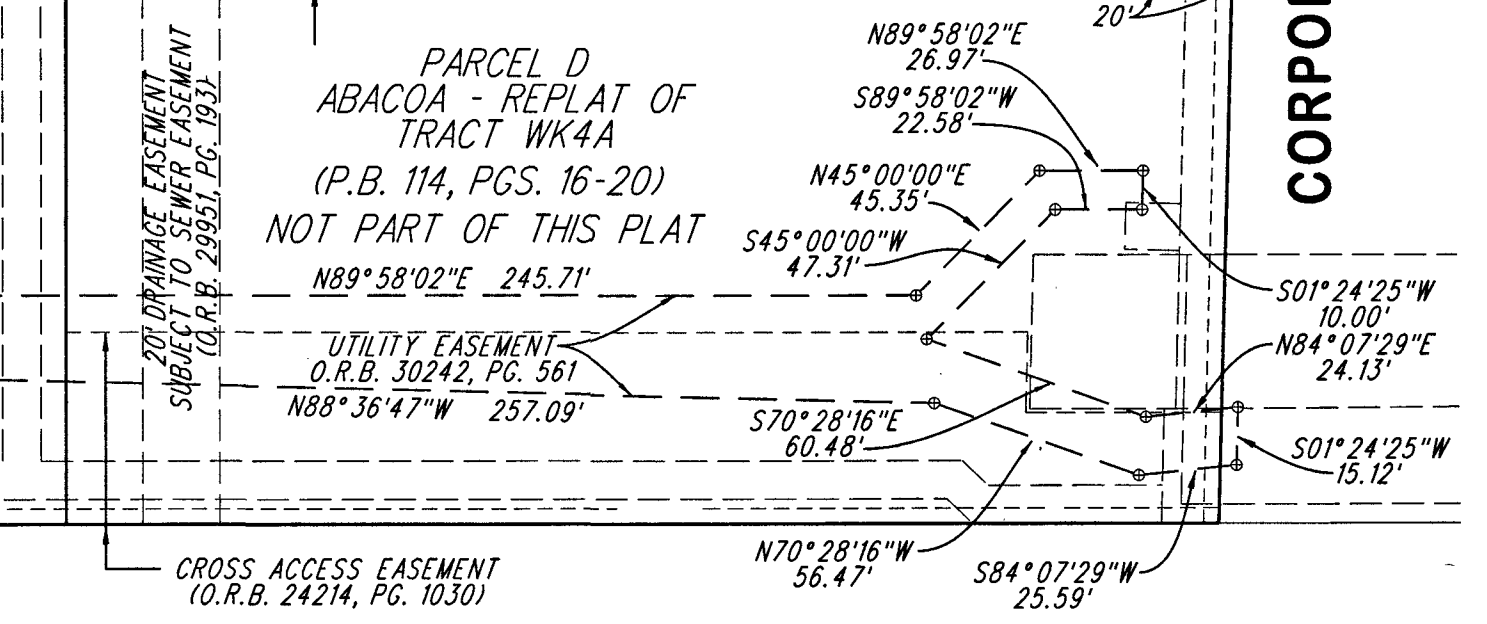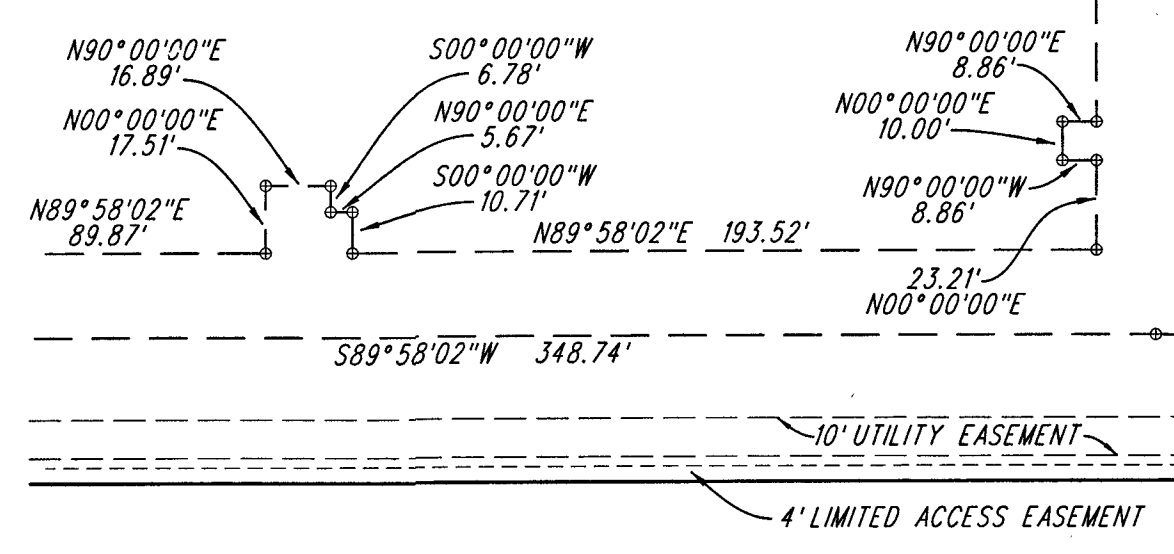

- LEGEND:**
- = DENOTES FOUND "PRM" FOUND 4"x4" CONC. MON. W/ DISK STAMPED "PRM LB 4431" UNLESS OTHERWISE NOTED
 - = DENOTES FOUND "PRM" FOUND 5/8" IRON ROD W/ METAL CAP STAMPED "PRM LB 4431"
 - ⊙ = DENOTES SET "PRM" SET 5/8" IRON ROD W/ METAL CAP STAMPED "PRM LB 4431"
 - ⊙ = DENOTES FOUND "PRM" FOUND MAG. NAIL & DISK STAMPED "PRM LB 4431"
 - ⊙ = DENOTES SET "PRM" SET MAG. NAIL & DISK STAMPED "PRM LB 4431"
- ABBREVIATIONS:**
- D = CURVE'S DELTA ANGLE
 - R = CURVE'S RADIUS
 - L = CURVE'S ARC LENGTH
 - CB = CURVE'S CHORD BEARING
 - CL = CURVE'S CHORD LENGTH
 - CONC. = CONCRETE
 - FPL = FLORIDA POWER & LIGHT CO.
 - L.A.E. = LIMITED ACCESS EASEMENT
 - MON. = MONUMENT
 - O.R.B. = OFFICIAL RECORD BOOK
 - P.B. = PLAT BOOK
 - PCP = PERMANENT CONTROL POINT
 - PG. = PAGE
 - PGS. = PAGES
 - PRM = PERMANENT REFERENCE MONUMENT
 - T.O.J. = TOWN OF JUPITER
 - U.E. = UTILITY EASEMENT
 - W/ = WITH

LIDBERG LAND SURVEYING, INC.
3780 Burns Road, Suite 6,
Palm Beach Gardens, Florida, 33410 TEL. 561-746-8454

CAD: K:\UST\244142\132-141\05-053L-REPLAT\05-053L-REPLAT.DGN			
REF.			
FLD.	FB.	PG.	JOB 05-053L
OFF. R.J.W.			DATE OCTOBER 23, 2025
CKD. K.B.	SHEET 6 OF 6	DWG. 005-053PPPP	