


NORA 10-11 BOUNDARY PLAT

BEING A REPLAT OF A PORTION OF BLOCK 1 OF THE PLAT OF BRELSFORD PARK, AS RECORDED IN PLAT BOOK 8, AT PAGE 21 OF THE PUBLIC RECORDS OF PALM BEACH COUNTY, FLORIDA
LYING AND SITUATE IN SECTION 16, TOWNSHIP 43 SOUTH, RANGE 43 EAST, CITY OF WEST PALM BEACH, PALM BEACH COUNTY, FLORIDA

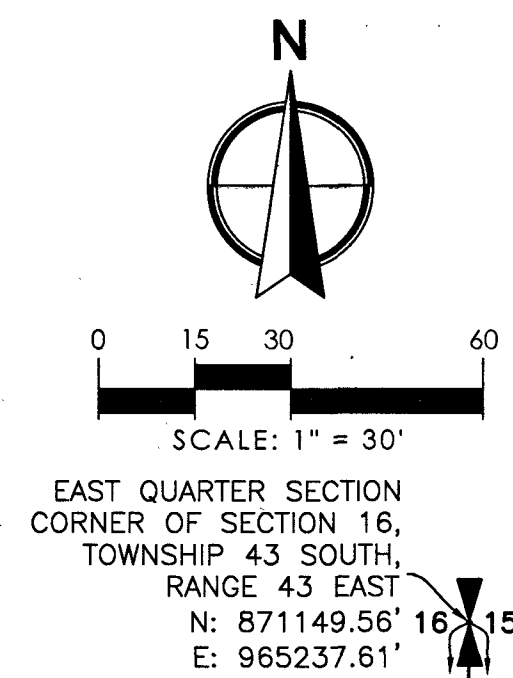

EAST QUARTER SECTION
CORNER OF SECTION 16,
TOWNSHIP 43 SOUTH,
RANGE 43 EAST
N: 871149.56'
E: 965237.61'


STATE OF FLORIDA)
COUNTY OF PALM BEACH)

THIS PLAT WAS FILED FOR RECORD
AT _____ M. THIS
DAY OF _____ 2026
AND DULY RECORDED IN PLAT BOOK
ON PAGES _____
THROUGH _____

MICHAEL A. CARUSO
CLERK OF THE CIRCUIT COURT
AND COMPTROLLER

BY: _____
DEPUTY CLERK

SHEET 2 OF 2

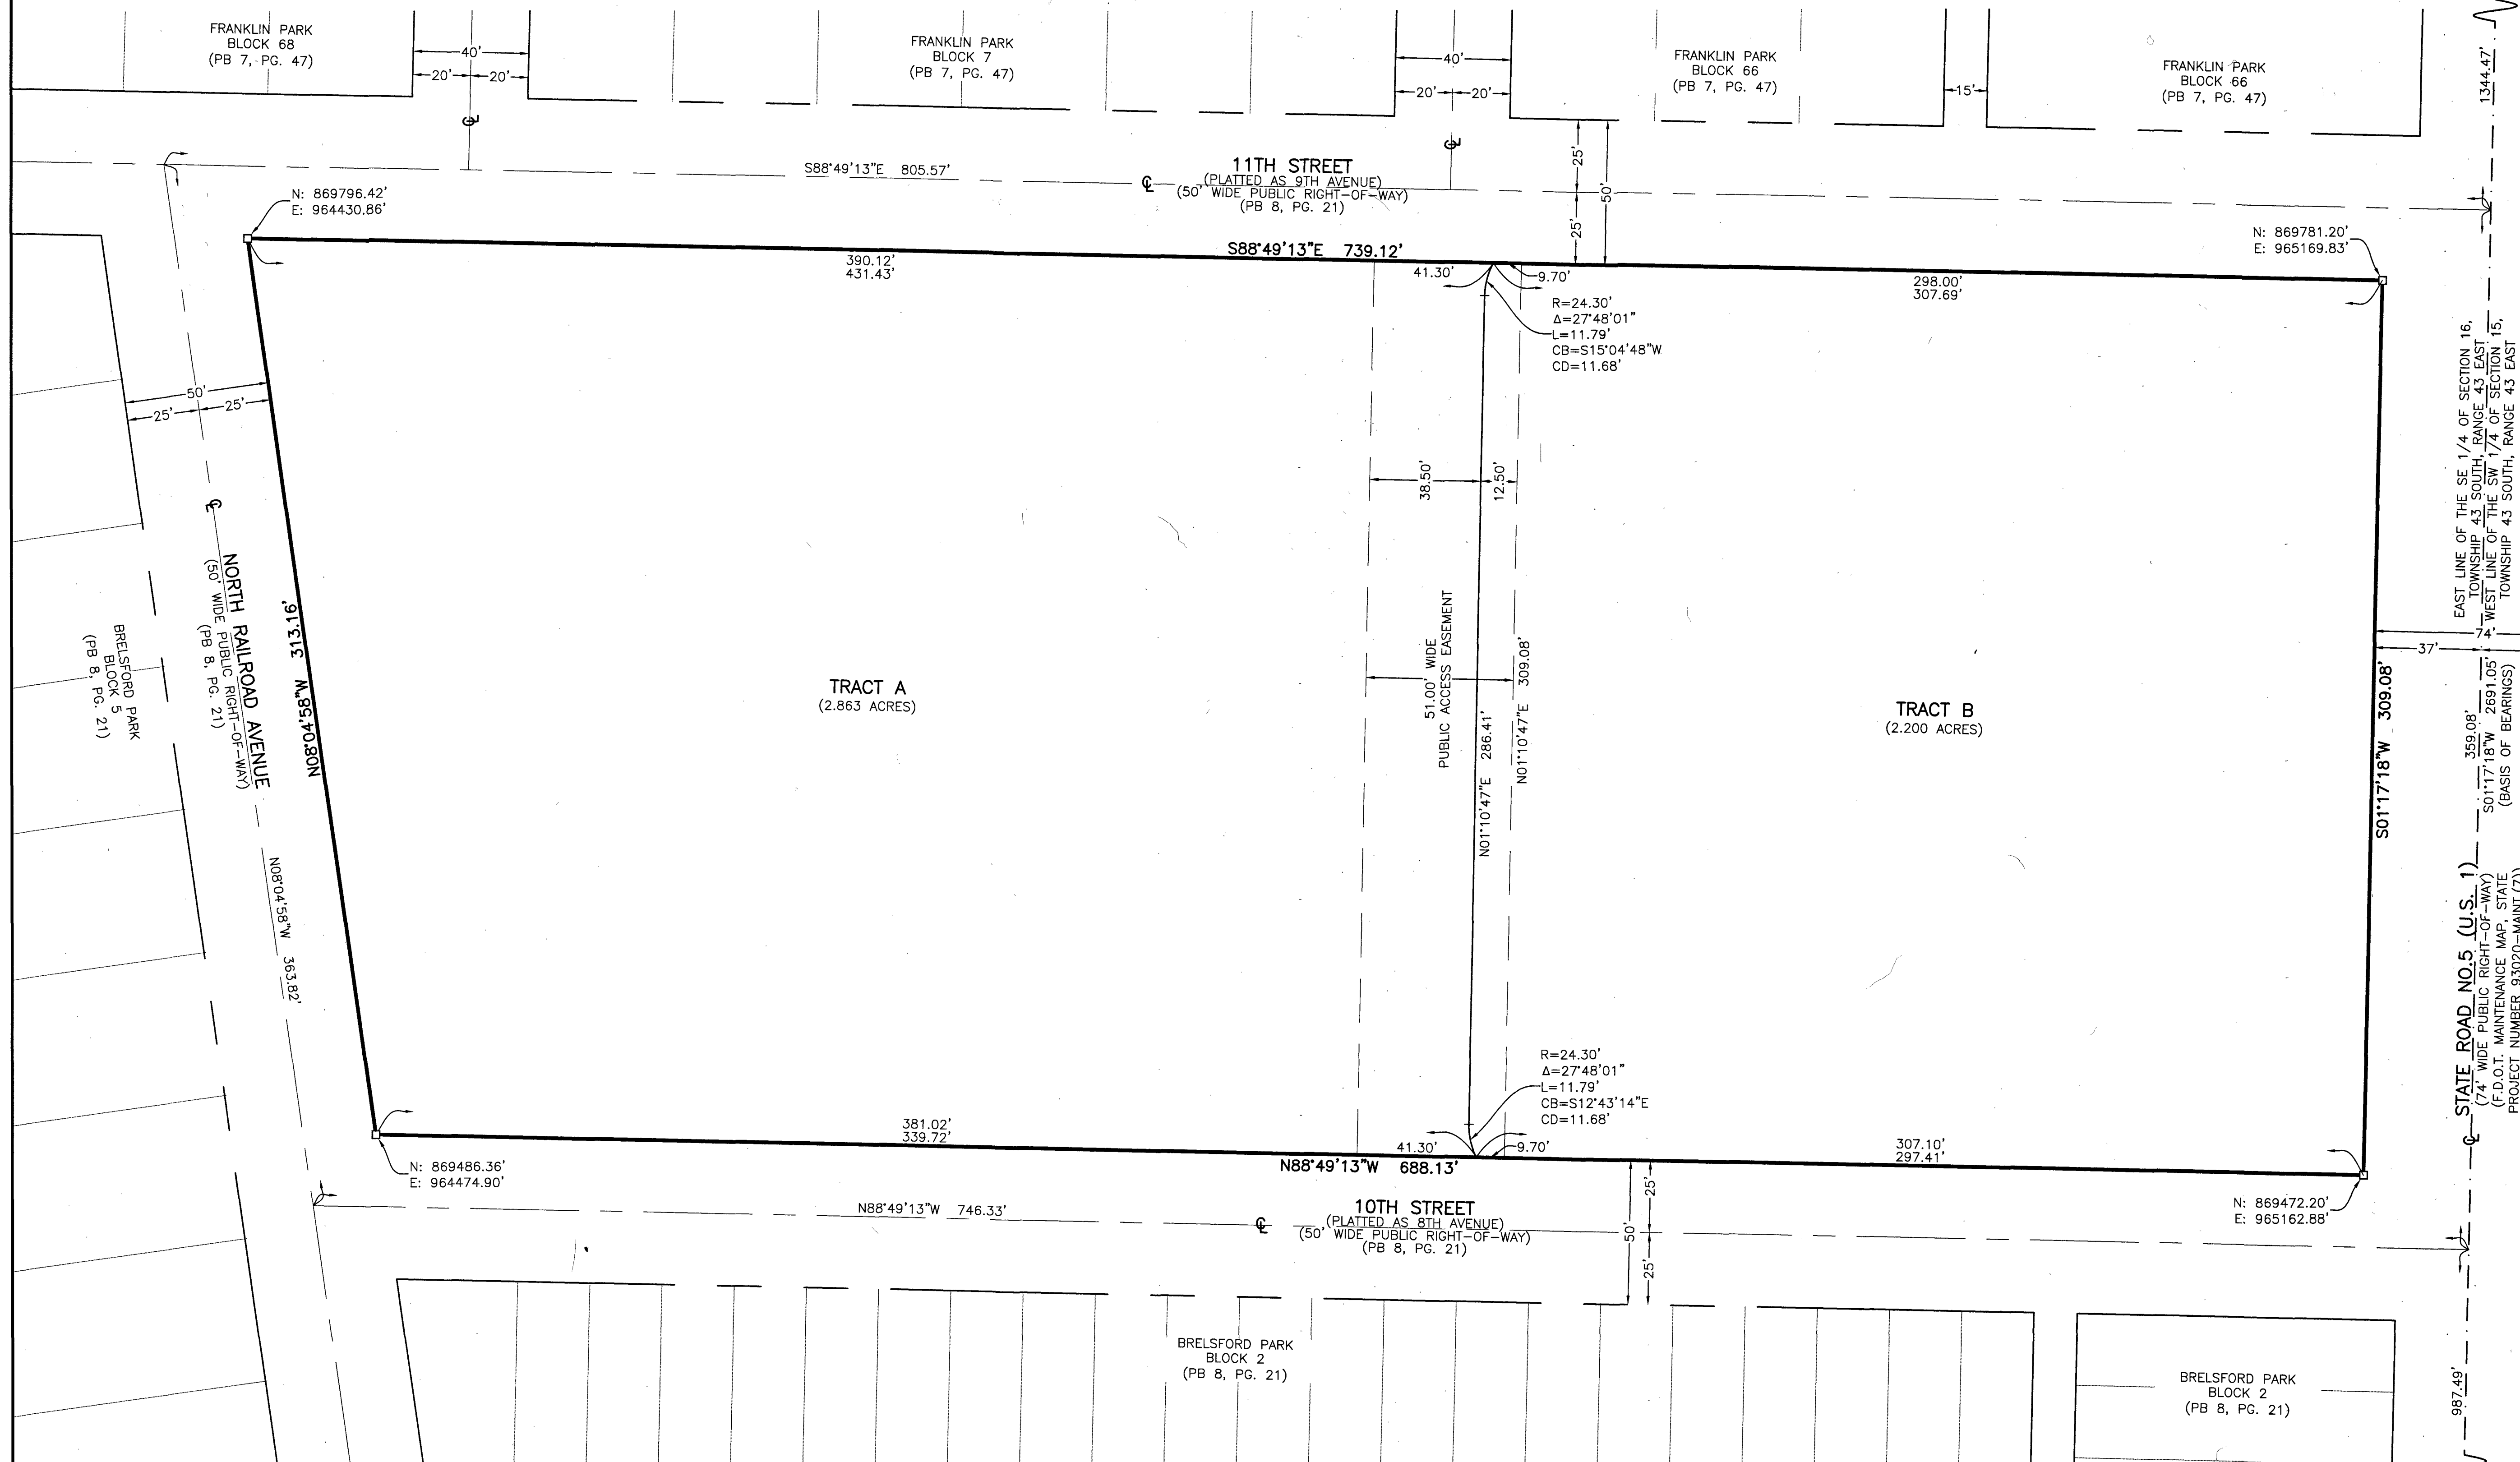

2035 VISTA PARKWAY, WEST PALM BEACH, FL 33411
PHONE NO. 866.909.2220 WWW.WGIC.COM
CERT NO. 6091 - LB NO. 7055
THIS INSTRUMENT WAS PREPARED BY ERIC MATTHEWS, P.S.M.
PROFESSIONAL SURVEYOR AND MAPPER, LICENSE NO. 6717
FOR THE FIRM: WGI, INC.

LEGEND:

CL = CENTER LINE
FDOT = FLORIDA DEPARTMENT
OF TRANSPORTATION
PB = PLAT BOOK
PG = PAGE
PRM = PERMANENT REFERENCE MONUMENT (PRM),
SET 4"x4" CONCRETE MONUMENT WITH
ALUMINUM DISK STAMPED "LB7055 PRM"

LEGEND (CONT.):

R = RADIUS
Δ = CENTRAL ANGLE
L = ARC LENGTH
CB = CHORD BEARING
CD = CHORD DISTANCE

SOUTHEAST SECTION
CORNER OF SECTION 16,
TOWNSHIP 43 SOUTH,
RANGE 43 EAST
N: 868459.20'
E: 965177.11'