

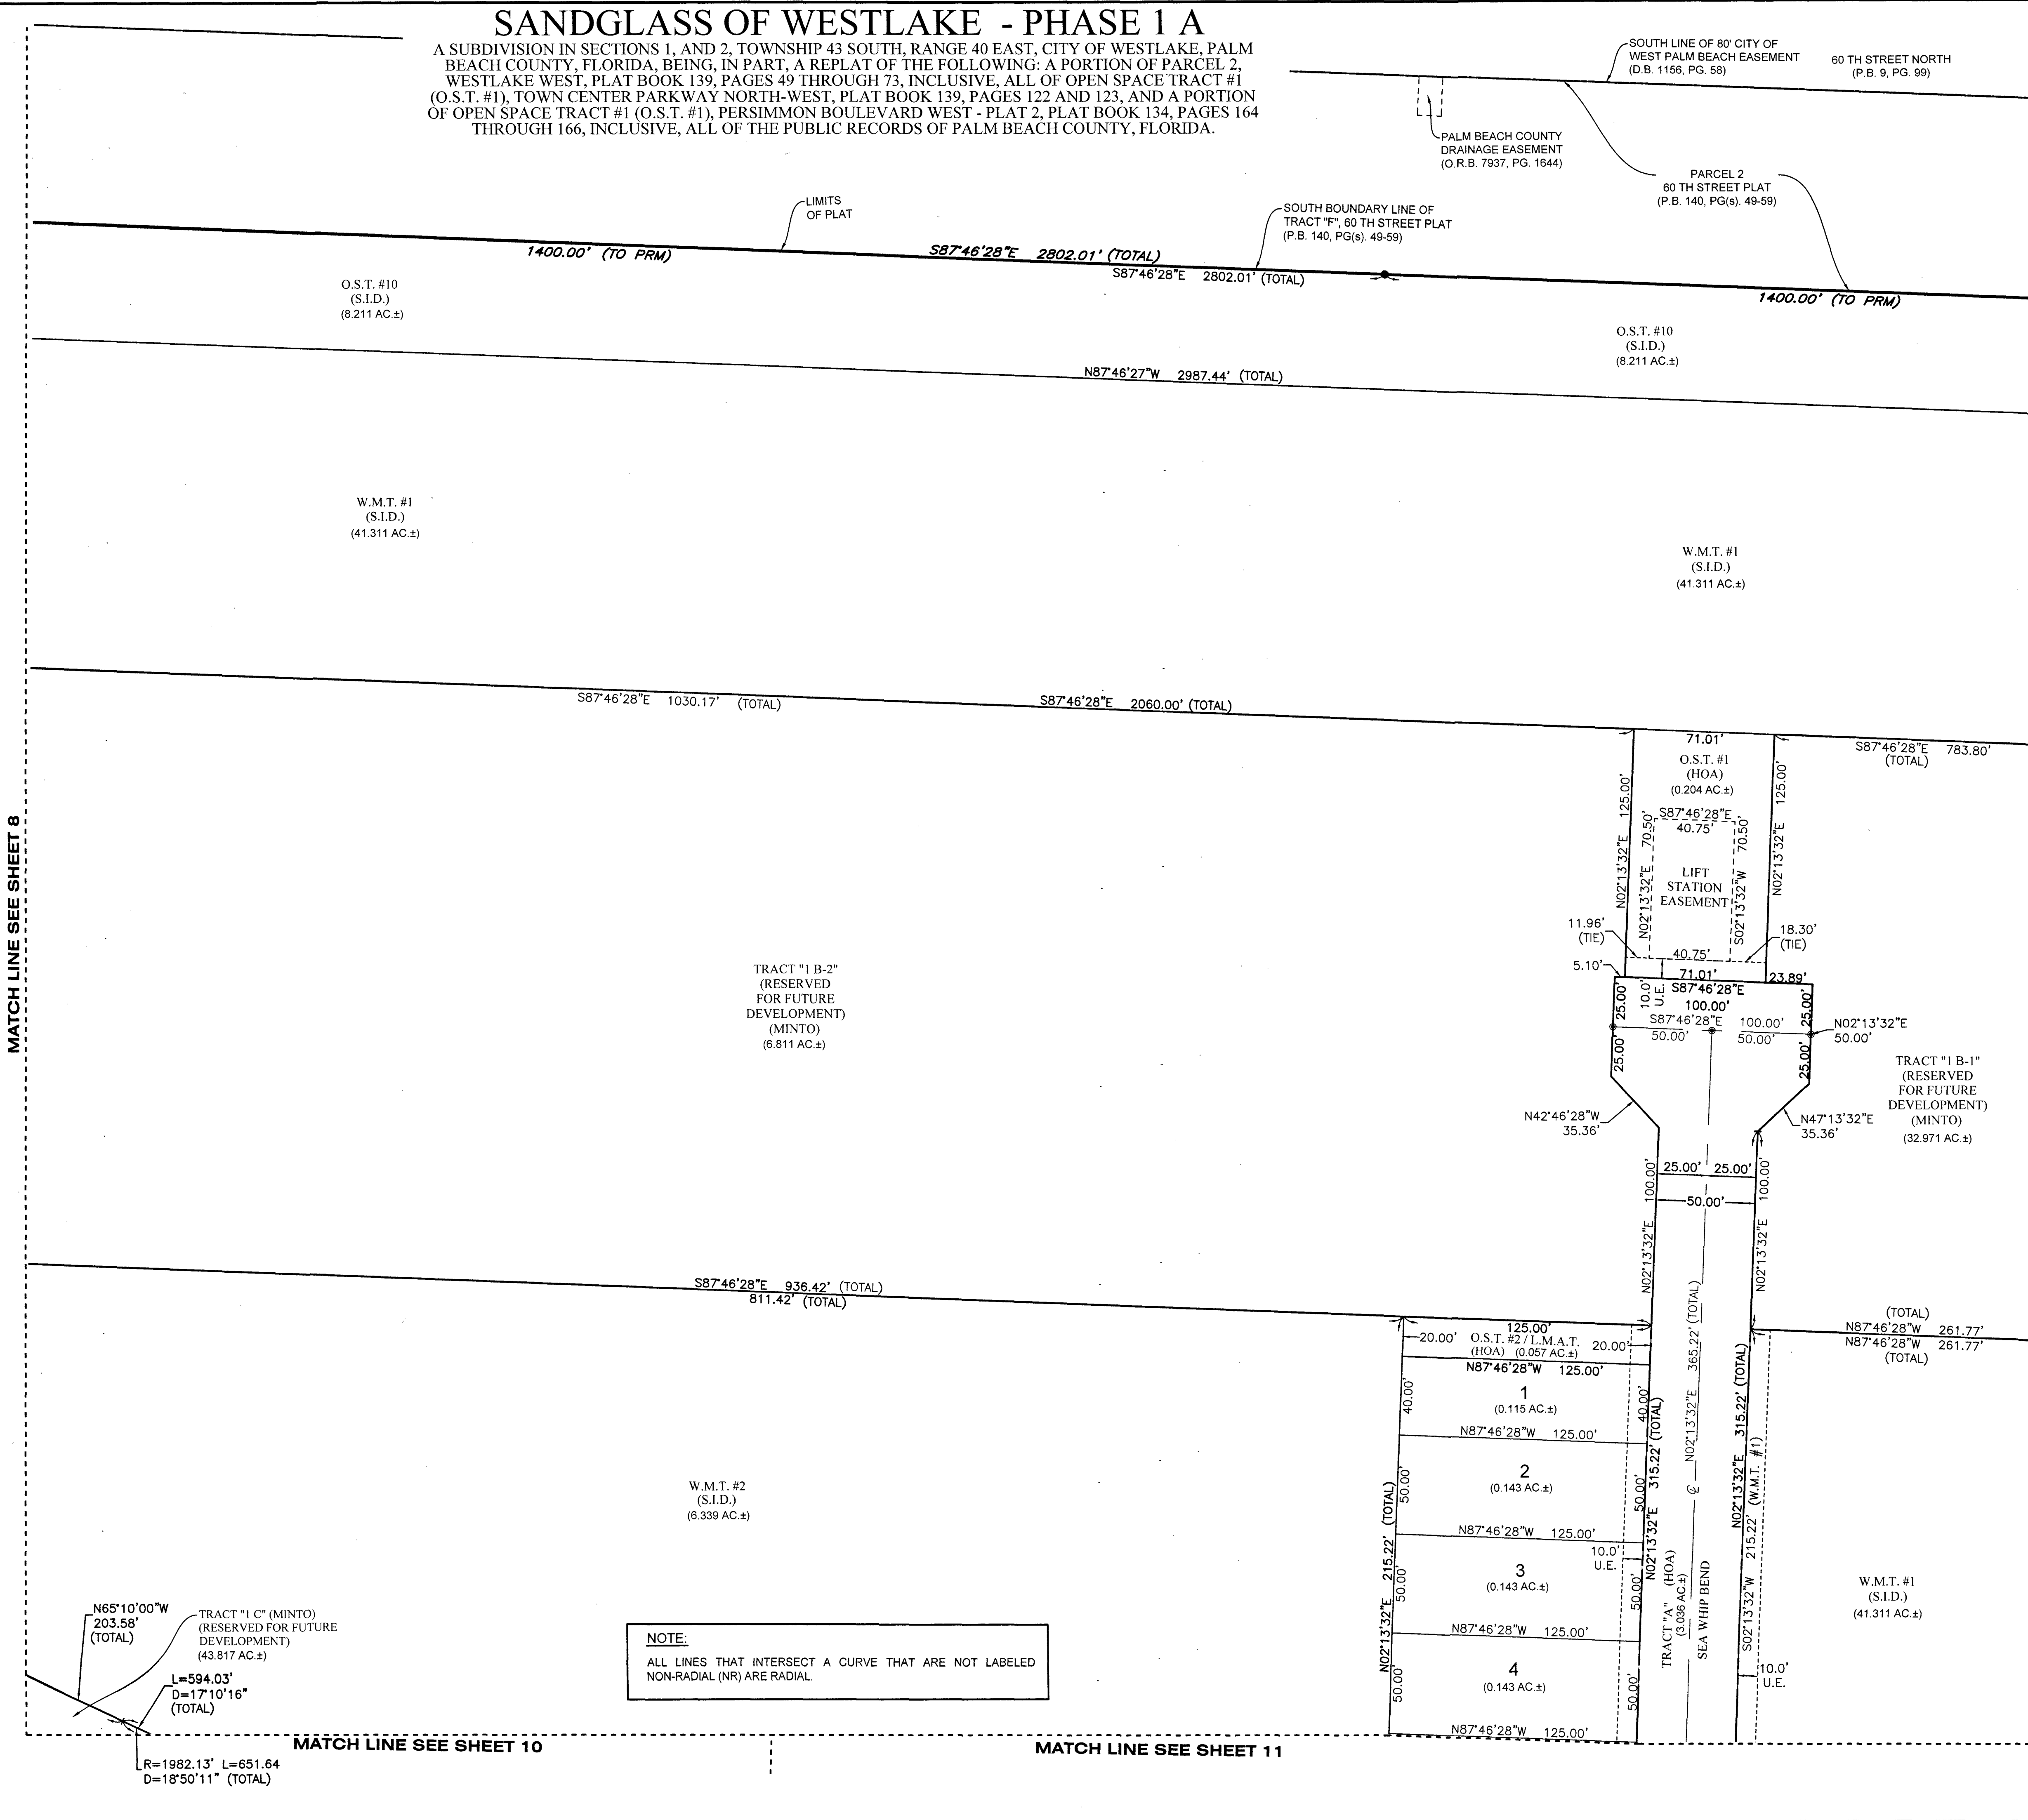


SANDGLASS OF WESTLAKE - PHASE 1 A

A SUBDIVISION IN SECTIONS 1, AND 2, TOWNSHIP 43 SOUTH, RANGE 40 EAST, CITY OF WESTLAKE, PALM BEACH COUNTY, FLORIDA, BEING, IN PART, A REPLAT OF THE FOLLOWING: A PORTION OF PARCEL 2, WESTLAKE WEST, PLAT BOOK 139, PAGES 49 THROUGH 73, INCLUSIVE, ALL OF OPEN SPACE TRACT #1 (O.S.T. #1), TOWN CENTER PARKWAY NORTH-WEST, PLAT BOOK 139, PAGES 122 AND 123, AND A PORTION OF OPEN SPACE TRACT #1 (O.S.T. #1), PERSIMMON BOULEVARD WEST - PLAT 2, PLAT BOOK 134, PAGES 164 THROUGH 166, INCLUSIVE, ALL OF THE PUBLIC RECORDS OF PALM BEACH COUNTY, FLORIDA.

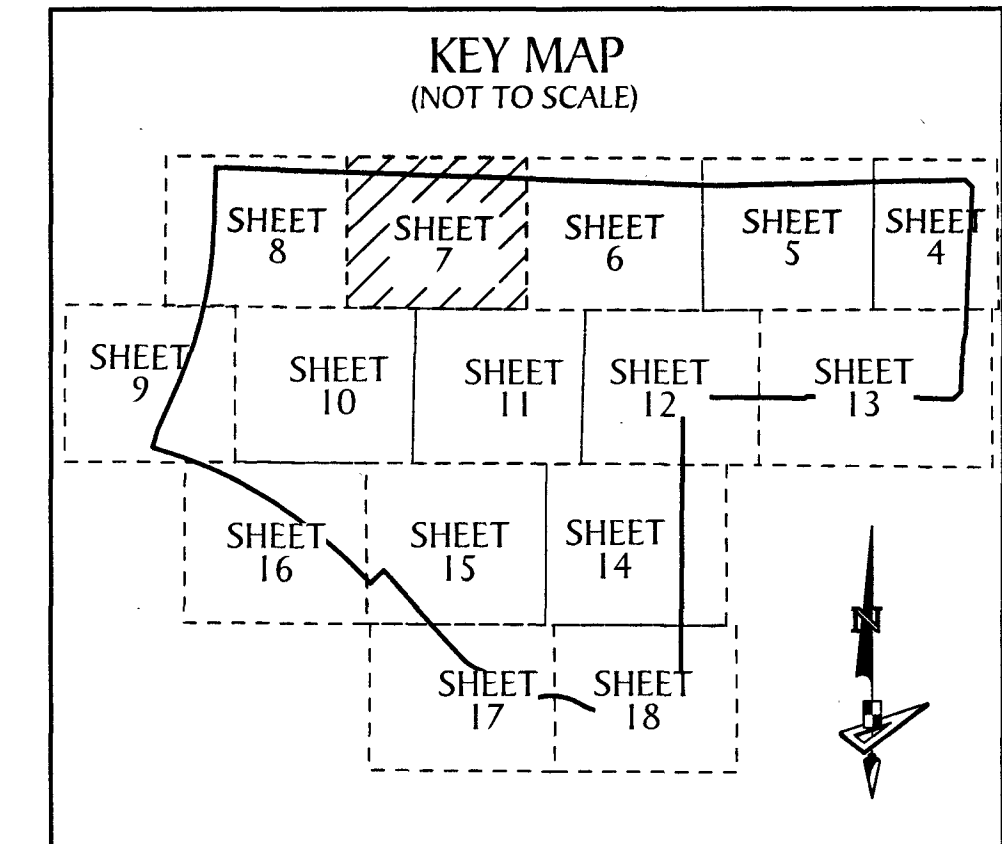

135

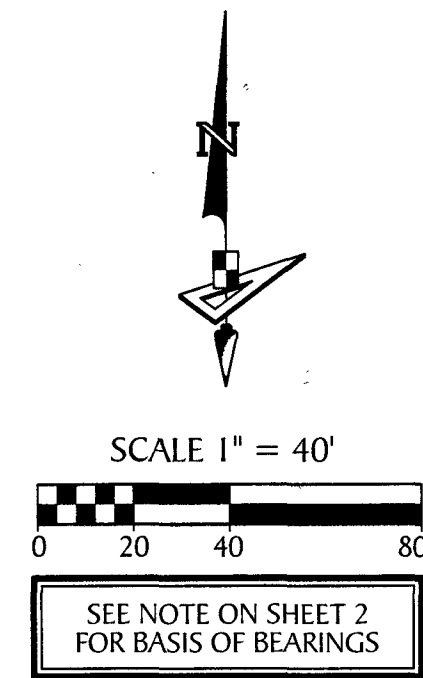

- LEGEND**
- P.O.B. ----- POINT OF BEGINNING
 - P.O.C. ----- POINT OF COMMENCEMENT
 - P.B. ----- PLAT BOOK
 - D.B. ----- DEED BOOK
 - O.R./O.R.B. ----- OFFICIAL RECORDS BOOK
 - PG./PG(s) ----- PAGE(S)
 - R.P.B. ----- ROAD PLAT BOOK
 - NAD ----- NORTH AMERICAN DATUM
 - W.M.T. ----- WATER MANAGEMENT TRACT
 - O.S.T. ----- OPEN SPACE TRACT
 - P.B.C. ----- PALM BEACH COUNTY
 - U.E. ----- UTILITY EASEMENT
 - D.E. ----- DRAINAGE EASEMENT
 - F.M.E. ----- FORCE MAIN EASEMENT
 - W.M.E. ----- WATER MAIN EASEMENT
 - L.M.A.E. ----- LAKE MAINTENANCE ACCESS EASEMENT
 - M.R.E.E. ----- MAINTENANCE ROOF AND EAVES EASEMENT
 - L.M.A.T. ----- LAKE MAINTENANCE ACCESS TRACT
 - 1-43-40 ----- SECTION-TOWNSHIP-RANGE
 - R ----- RADIUS
 - L ----- ARC LENGTH
 - D ----- DELTA ANGLE
 - CB ----- CHORD BEARING
 - C ----- CHORD
 - N.T.I. ----- NON-TANGENT INTERSECTION
 - N.T.C. ----- NON-TANGENT CURVATURE
 - P.C. ----- POINT OF CURVATURE
 - P.T. ----- POINT OF TANGENCY
 - P.C.C. ----- POINT OF COMPOUND CURVATURE
 - P.R.C. ----- POINT OF REVERSE CURVATURE
 - R.I. ----- RADIAL INTERSECTION
 - R/W ----- RIGHT-OF-WAY
 - CL ----- CENTERLINE OF ROAD
 - (R) ----- RADIAL
 - (NR) ----- NON-RADIAL
 - AC±/AC.± ----- ACRES
 - HOA ----- HOMEOWNERS ASSOCIATION
 - SID/S.I.D. ----- SEMINOLE IMPROVEMENT DISTRICT
 - PRM ----- PERMANENT REFERENCE MONUMENT
 - ----- PERMANENT CONTROL POINT
 - o ----- FOUND 1/2" IRON ROD AND CAP STAMPED "PRM LB 7768"
 - ----- SET 1/2" IRON ROD AND CAP STAMPED "PRM LB 7768"

NOTE:
ALL LINES THAT INTERSECT A CURVE THAT ARE NOT LABELED NON-RADIAL (NR) ARE RADIAL.

GeoPoint
Surveying, Inc.

1720 East Tiffany Drive
Suite 201
Mangonia Park, FL 33407
Phone: (561) 444-2720
www.geopointsurvey.com
Licensed Business Number LB 7768