



P.U.D.  
**BOCA DEL MAR NO. 4**  
A PLAT OF A PORTION OF SEC. 22, TWP. 47 S, RGE. 42 E.  
PALM BEACH COUNTY, FLORIDA  
JOHN A. GRANT JR., INC. CONSULTING ENGINEERS & LAND SURVEYORS BOCA RATON, FLORIDA

APRIL 1973  
SHEET 2 OF 2

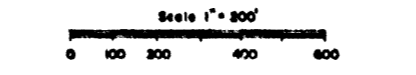

TRACT NO.	AREA	NO. OF UNITS
22	33.028	84
23	16.170	71
24	2.360	1
26	15.000	36
27	15.000	36
28	5.158	13
29	14.829	36
30	19.114	48
31	61.432	151
32	6.028	15
33	1.400	4
34	25.809	64
35	34.422	87
Subtotal	276.908	693
Area of Roads	24.900	
Total	301.808	693

\* Area shown contains L.W.D. R/W

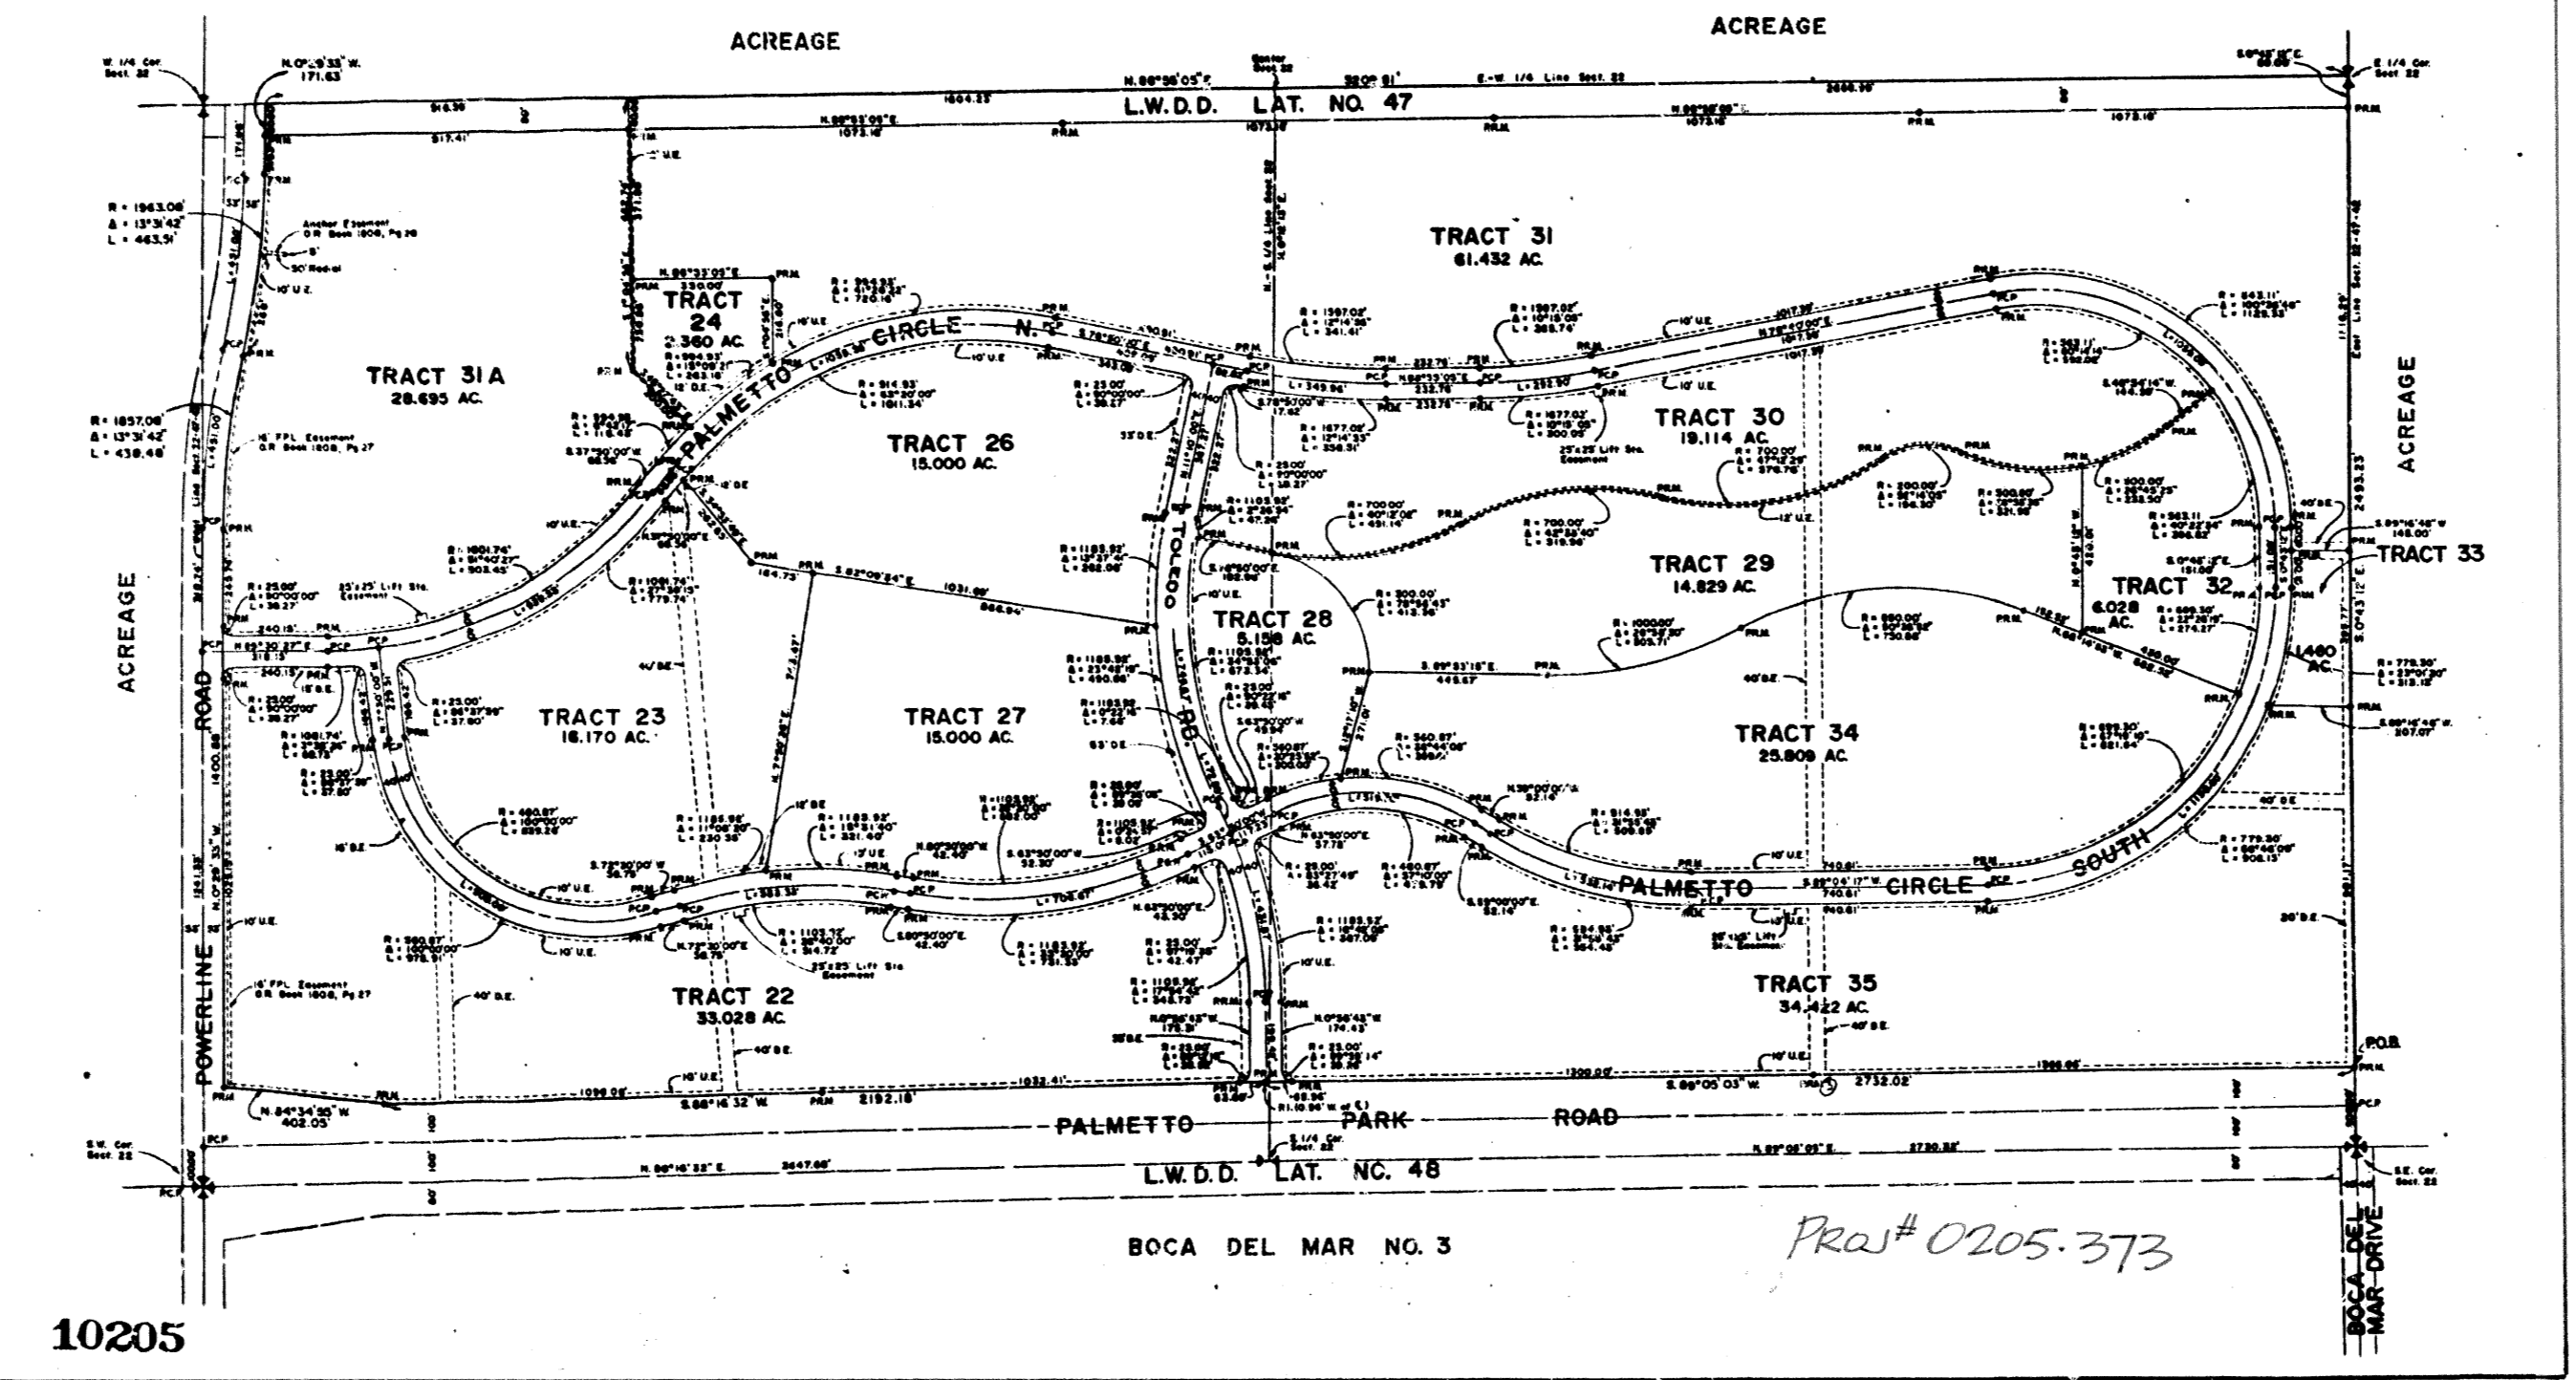

10205

Proj# 0205-373