


30/194

# PLAT 5 Palm Beach Golf Club Estates

194

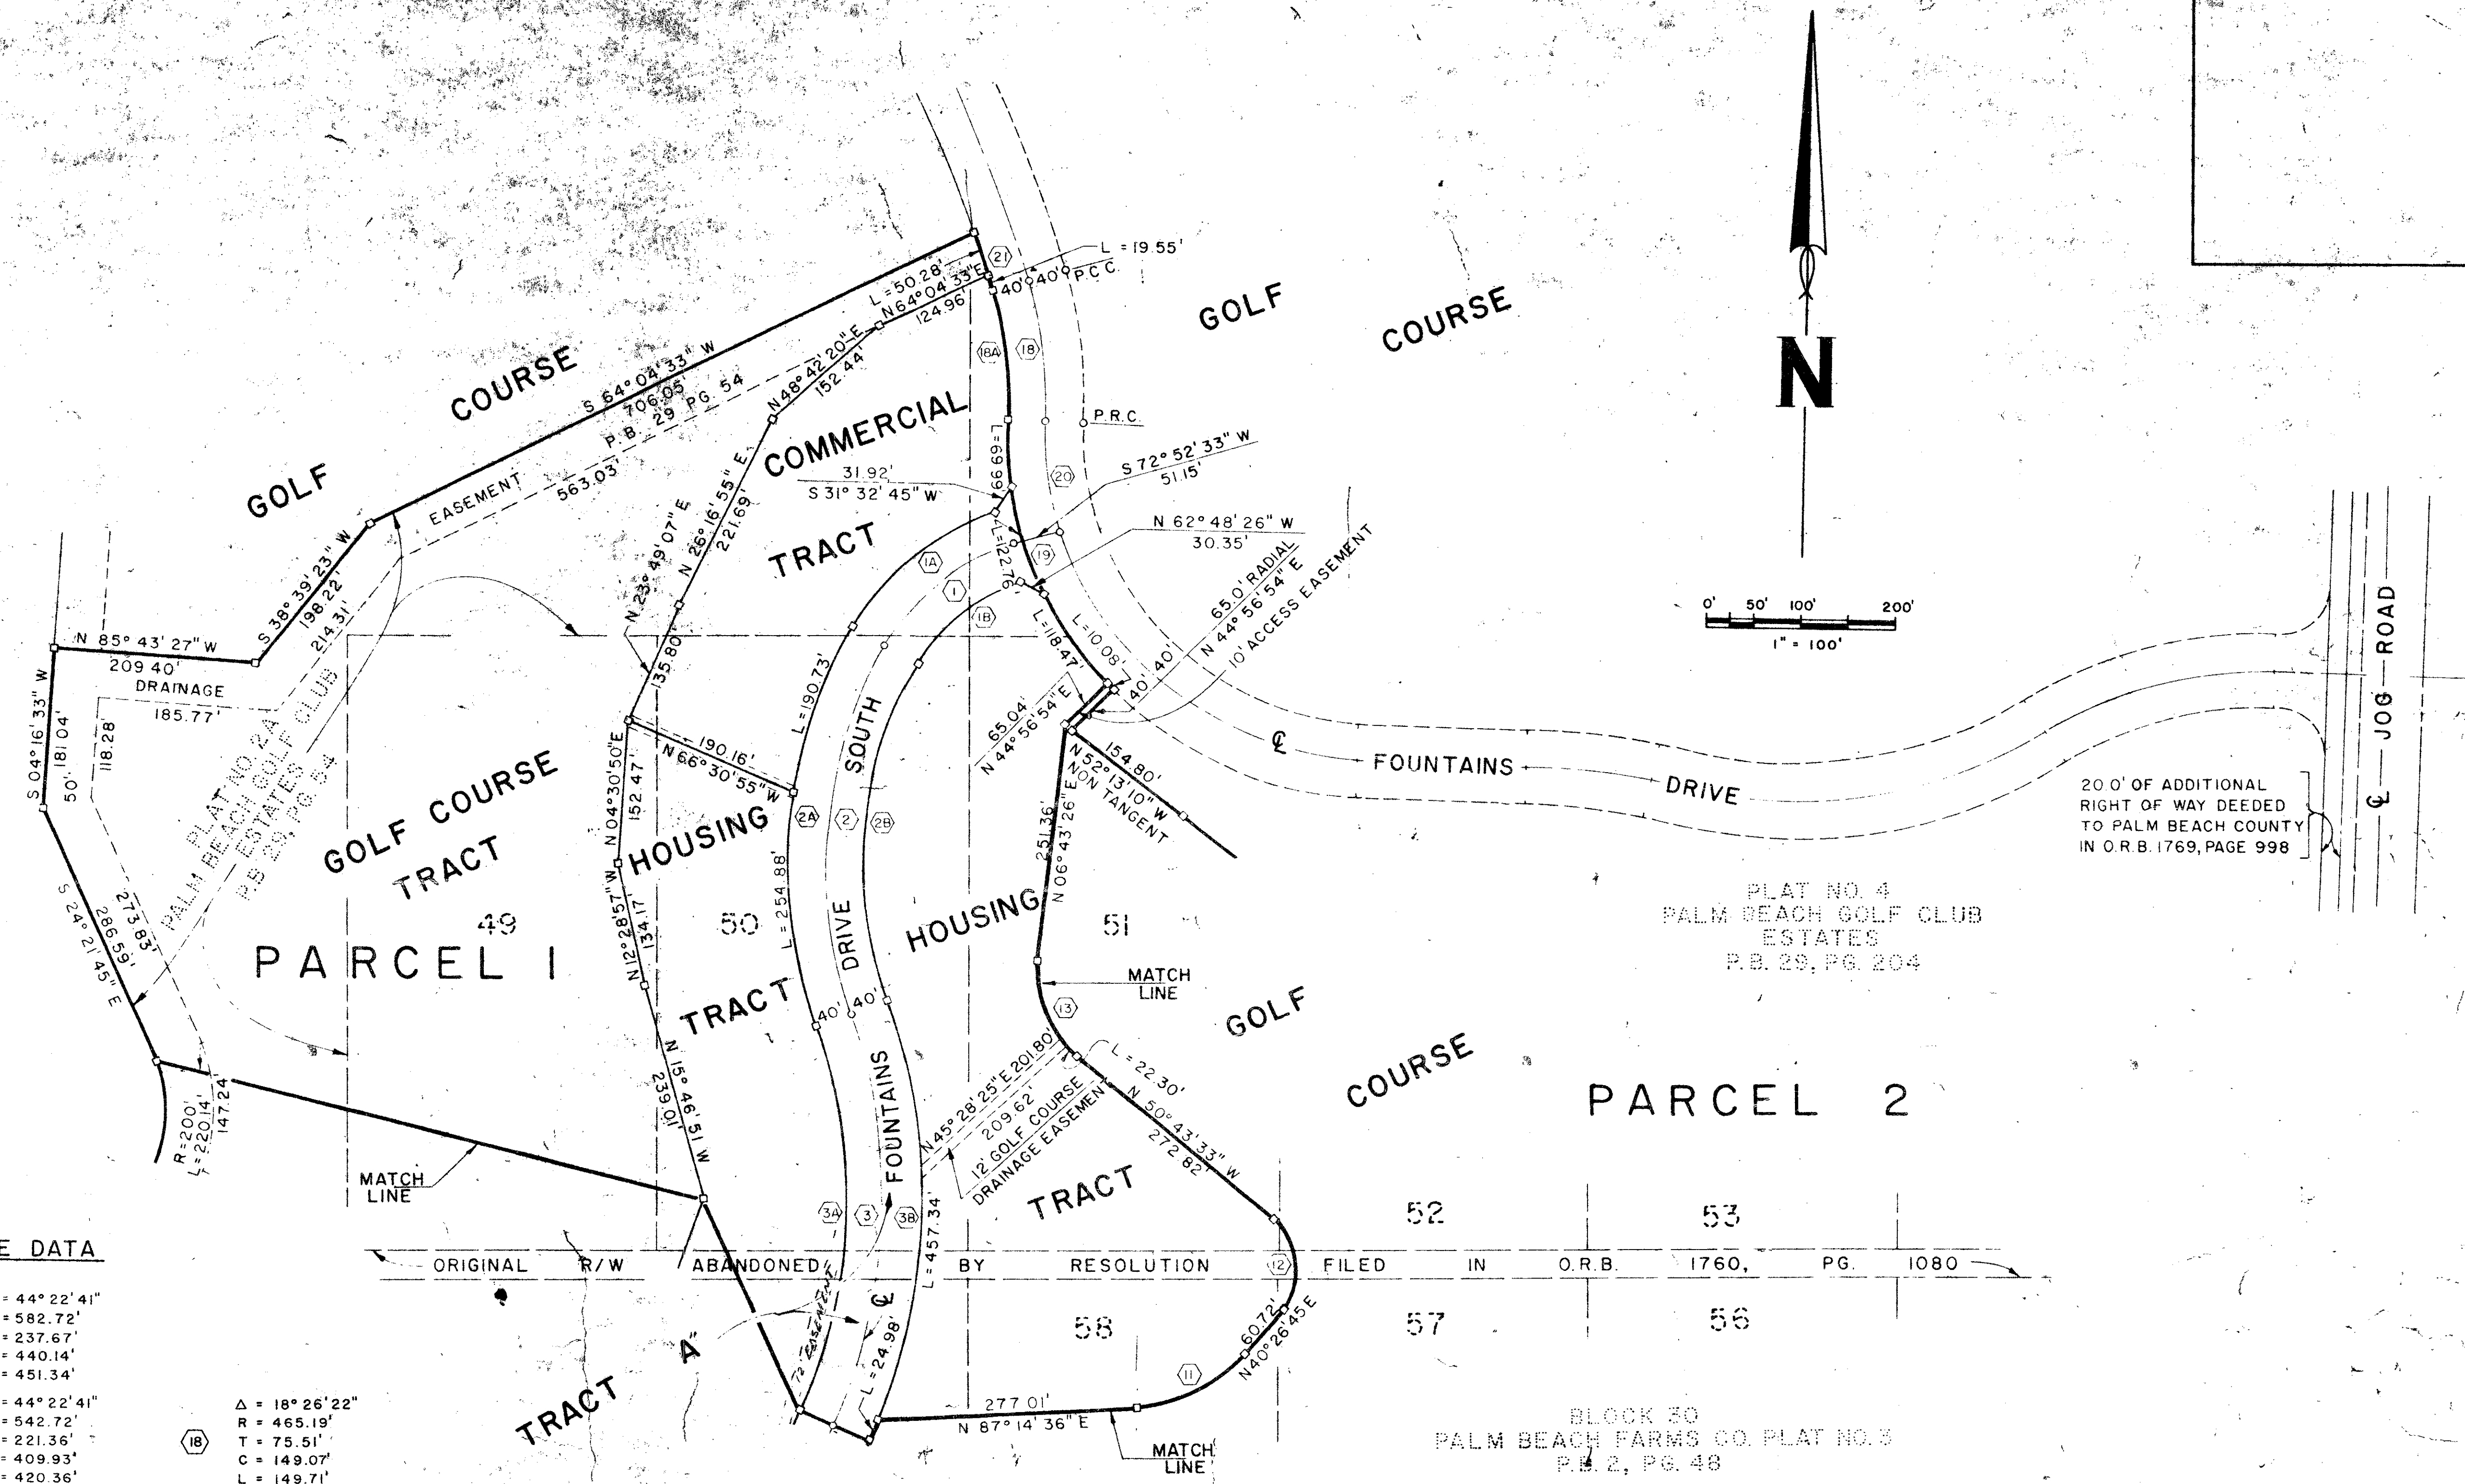

PLAT NO. 2A  
PALM BEACH GOLF CLUB  
ESTATES  
P.B. 29, PG. 64

PLAT NO. 4  
PALM BEACH GOLF CLUB  
ESTATES  
P.B. 29, PG. 204

BLOCK 30  
PALM BEACH FARMS CO. PLAT NO. 3  
P.B. 2, PG. 48

ORIGINAL R/W ABANDONED BY RESOLUTION FILED IN O.R.B. 1760, PG. 1080

20' OF ADDITIONAL  
RIGHT OF WAY DEEDED  
TO PALM BEACH COUNTY  
IN O.R.B. 1769, PAGE 998

### CURVE DATA

① Δ = 42° 53' 27" R = 238.13' T = 93.54' C = 174.13' L = 178.26'	③ Δ = 44° 22' 41" R = 582.72' T = 237.67' C = 440.14' L = 451.34'	⑩B Δ = 18° 26' 22" R = 465.19' T = 75.51' C = 149.07' L = 149.71'
①A Δ = 41° 14' 16" R = 278.13' T = 104.65' C = 195.89' L = 200.18'	③A Δ = 44° 22' 41" R = 542.72' T = 221.36' C = 409.93' L = 420.36'	⑩BA Δ = 44° 22' 41" R = 622.72' T = 253.99' C = 470.36' L = 482.32'
①B Δ = 41° 14' 02" R = 198.13' T = 74.64' C = 139.53' L = 142.59'	③B Δ = 44° 22' 41" R = 622.72' T = 253.99' C = 470.36' L = 482.32'	⑩B Δ = 18° 26' 22" R = 425.19' T = 69.02' C = 136.25' L = 136.84'
② Δ = 49° 47' 53" R = 472.70' T = 219.41' C = 398.03' L = 410.84'	⑩ Δ = 46° 47' 50" R = 161.77' T = 70.00' C = 128.49' L = 132.13'	⑩A Δ = 47° 12' 13" R = 390.00' T = 170.40' C = 312.29' L = 321.30'
②A Δ = 49° 47' 53" R = 512.70' T = 237.98' C = 431.71' L = 445.61'	⑩A Δ = 46° 47' 50" R = 68.58' T = 70.00' C = 97.98' L = 109.13'	⑩B Δ = 19° 16' 23" R = 350.00' T = 59.43' C = 117.18' L = 117.73'
②B Δ = 49° 47' 53" R = 432.70' T = 200.86' C = 364.35' L = 376.11'	⑩B Δ = 57° 26' 59" R = 118.60' T = 65.00' C = 114.00' L = 118.92'	⑩B Δ = 02° 52' 25" R = 1392.39' T = 34.92' C = 69.82' L = 69.83'

The North right-of-way line of Lake Worth Drainage District Canal L-14 is assumed to be due East and all other bearings are relative thereto.

1000-199 30/194

This instrument prepared by:  
Keith C. Hock, in the offices of  
Adair & Brady, Inc.,  
481 South H Street, Lake Worth, Florida

<b>ADAIR &amp; BRADY, INC.</b> CONSULTING ENGINEERS & LAND SURVEYORS LAKE WORTH WEST PALM BEACH ORLANDO			<b>FOUNTAINS TRACT 8</b>	
DR. B.S.N.	SCALE GRAPHIC		SHEET 2 OF 4	DATE 1-21-74
K.C.H.	DATE 1-21-74	FP 823	2 OF 4	
R.A.T.	71-532 J			