

AMERICAN HOMES AT BOCA RATON

PLAT NO. 2


WEIMER AND COMPANY
INCORPORATED
land surveyors · planners · engineers
land development consultants

SHEET 2 OF 2 SHEETS



SCALE: 1"=50'

CURVE DATA

CURVE NO.	RADIUS	CENTRAL ANGLE	ARC LENGTH	CURVE NO.	RADIUS	CENTRAL ANGLE	ARC LENGTH
1	75.0'	52°-01'-03"	13.62'	16	75.0'	24°-18'-25"	31.82'
2	50.0'	24°-37'-49"	21.49'	17	75.0'	27°-41'-03"	36.24'
3	50.0'	117°-23'-14"	102.44'	18	75.0'	38°-00'-32"	49.75'
4	50.0'	52°-01'-03"	45.39'	19	75.0'	28°-27'-26"	37.25'
5	50.0'	90°-00'-00"	78.54'	20	75.0'	25°-09'-48"	32.94'
6	50.0'	58°-36'-58"	51.15'	21	75.0'	20°-54'-48"	27.38'
7	50.0'	69°-21'-59"	60.53'	22	75.0'	15°-27'-58"	20.25'
8	15.0'	27°-28'-38"	7.20'	23	125.0'	19°-18'-05"	42.11'
9	15.0'	24°-32'-25"	6.42'	24	125.0'	19°-16'-43"	42.06'
10	75.0'	27°-43'-54"	36.30'	25	375.0'	10°-40'-40"	69.89'
11	75.0'	30°-06'-58"	39.42'	26	375.0'	12°-25'-39"	81.34'
12	75.0'	32°-09'-08"	42.09'	27	425.0'	09°-07'-31"	67.69'
13	75.0'	43°-58'-05"	57.55'	28	425.0'	13°-28'-53"	100.00'
14	75.0'	27°-10'-26"	35.57'	29	75.0'	38°-34'-48"	50.50'
15	75.0'	18°-51'-29"	24.69'				

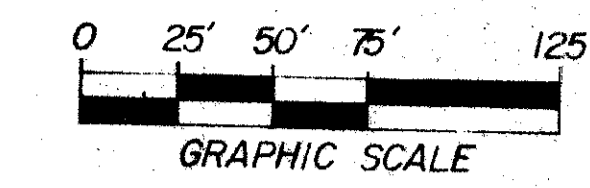

84

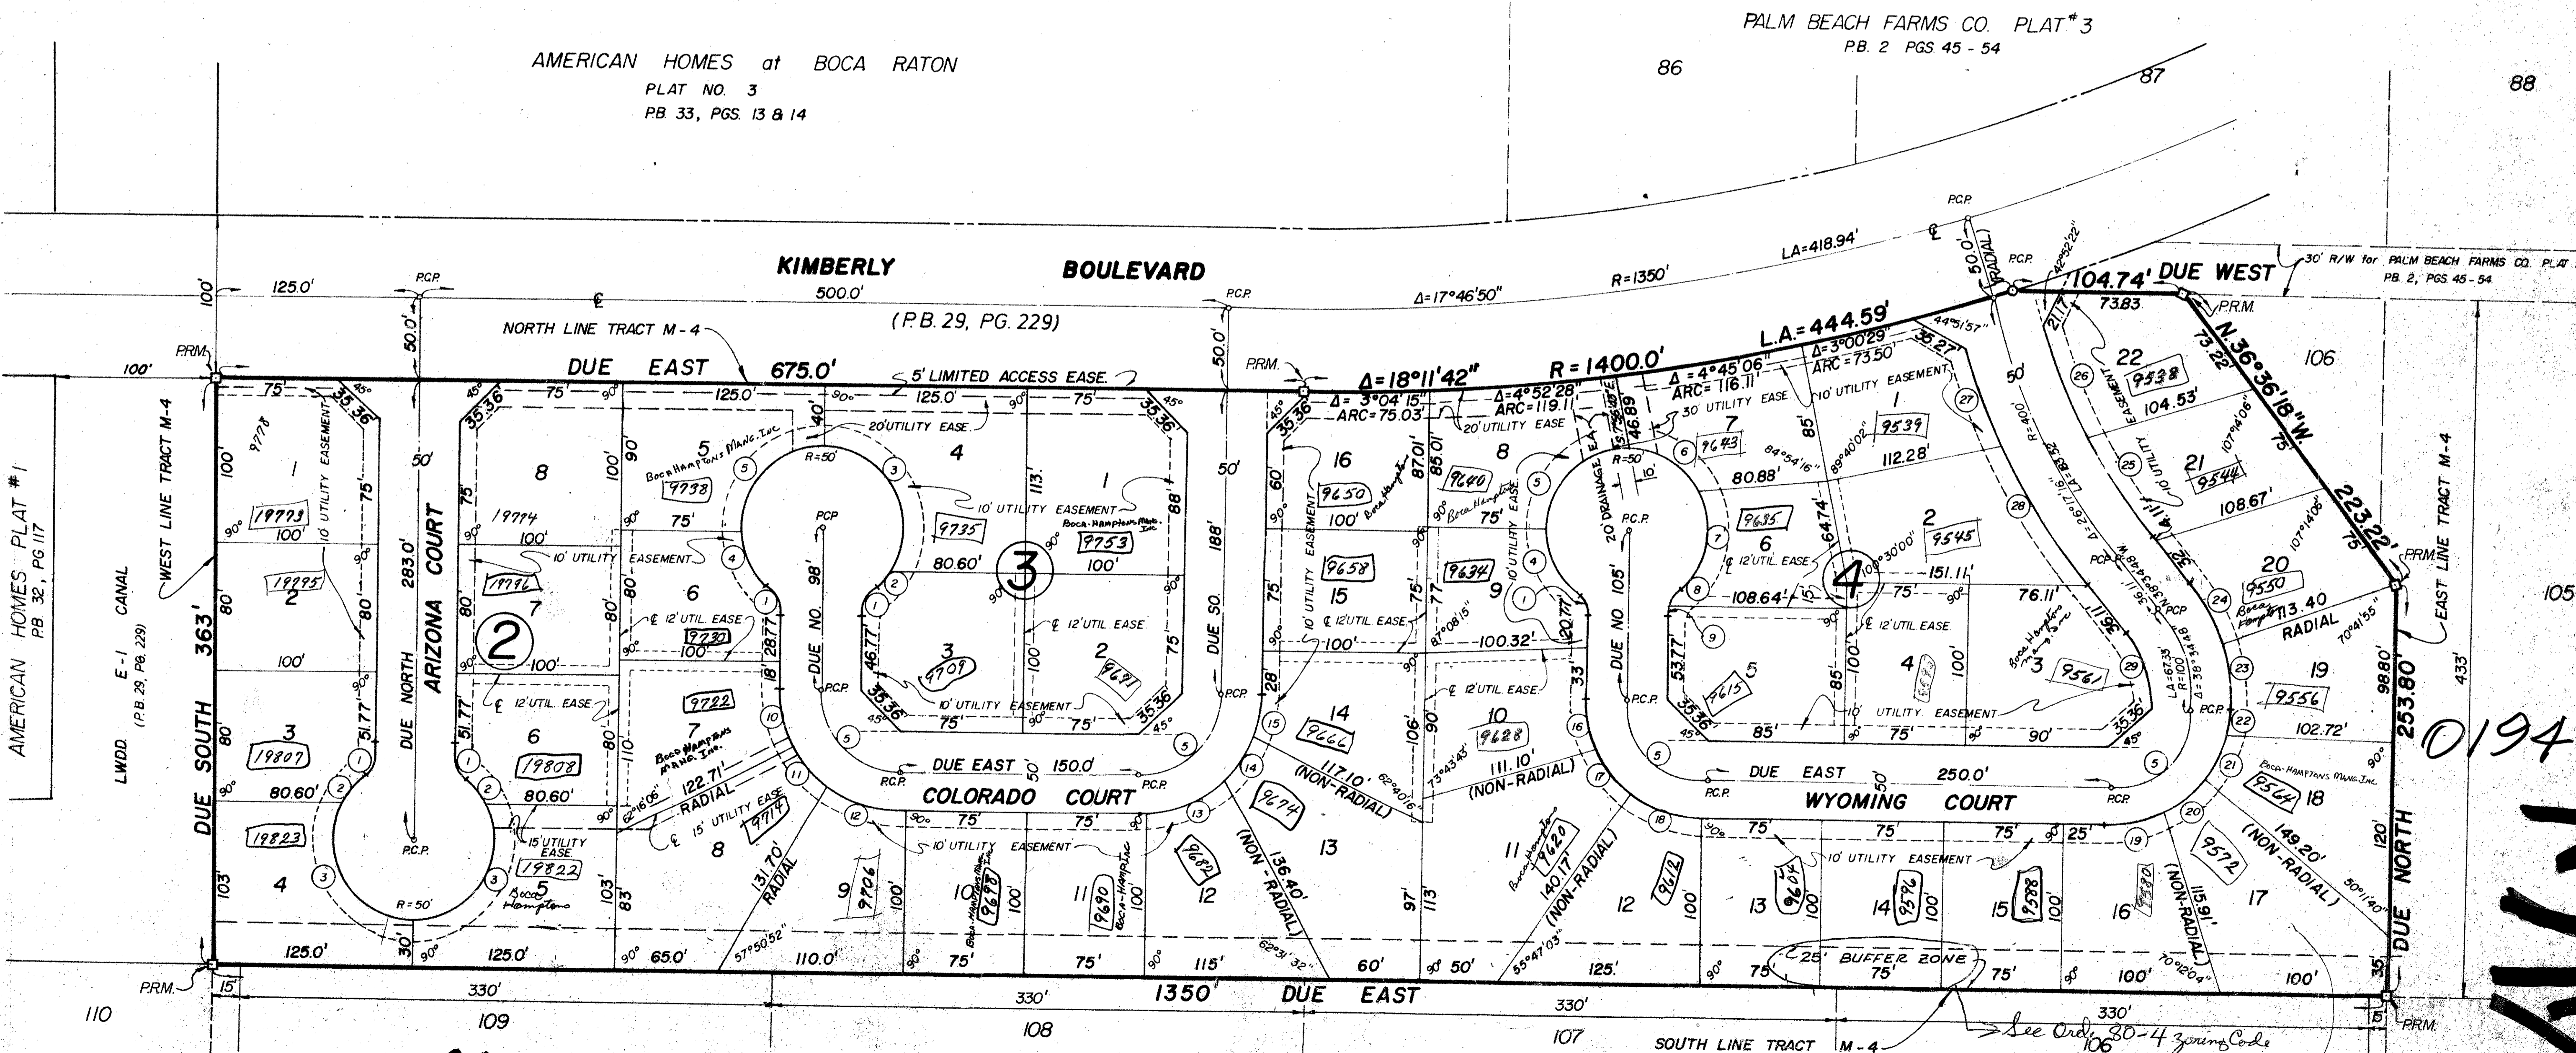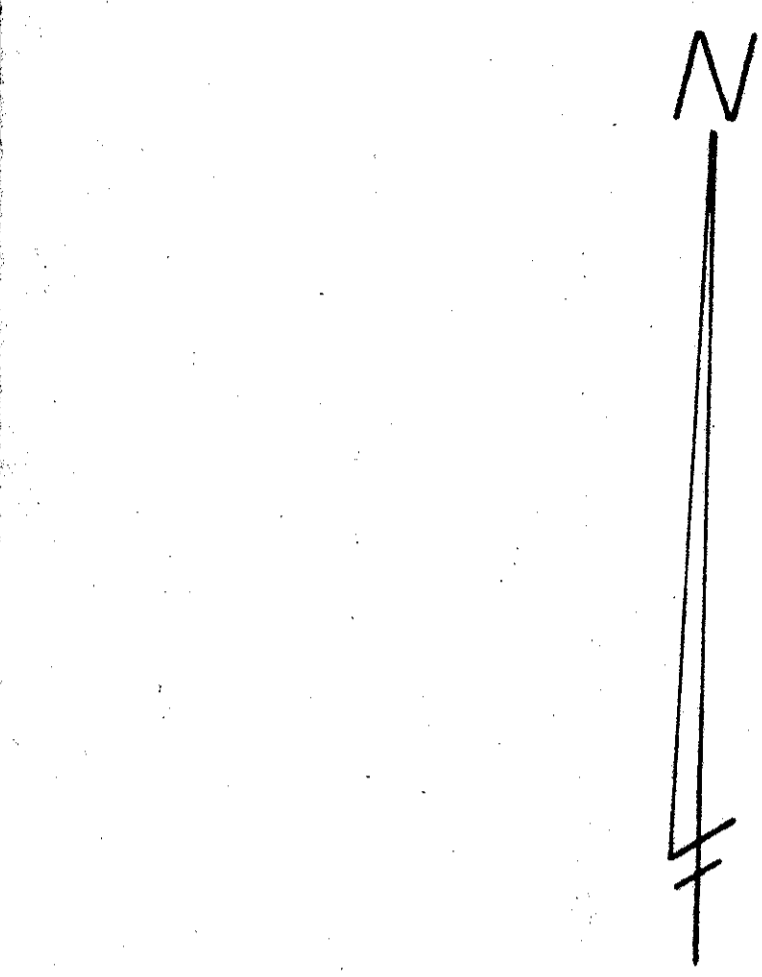

AMERICAN HOMES at BOCA RATON
PLAT NO. 3
PB 33, PGS. 13 & 14

PALM BEACH FARMS CO. PLAT # 3
PB. 2 PGS 45 - 54

AMERICAN HOMES PLAT #1
PB 30, PG 117

0194-309

84

AMERICAN HOMES AT BOCA RATON

PALM BEACH FARMS CO. PLAT # 3
PB 2, PGS 45 - 54

See Ord. 20-4 zoning Code