
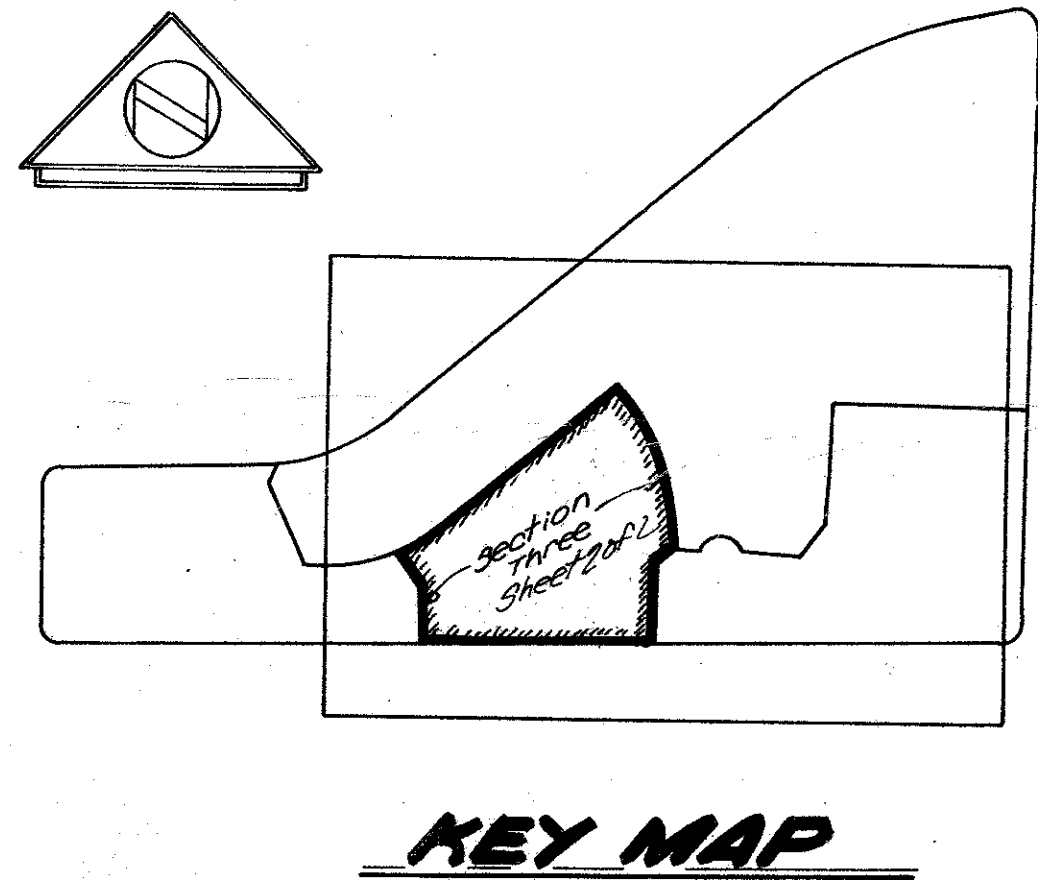


CAMELOT VILLAGE SECTION THREE VILLAGES OF ORIOLE (A PUD)


BEING A RESUBDIVISION OF A PORTION OF
TRACT 4
PLAT NO. 1 VILLAGES OF ORIOLE P.B. 30, PG. 38, 39 AND 40
Section 15, Township 46 South, Range 42 East
Palm Beach County, Florida

This instrument prepared by: KEITH and SCUNARS
LAND SURVEYING SCIENCES, P.A.
Fort Lauderdale, Florida

By: THOMAS F. COHNARS, P.L.C., Reg. No. 2826

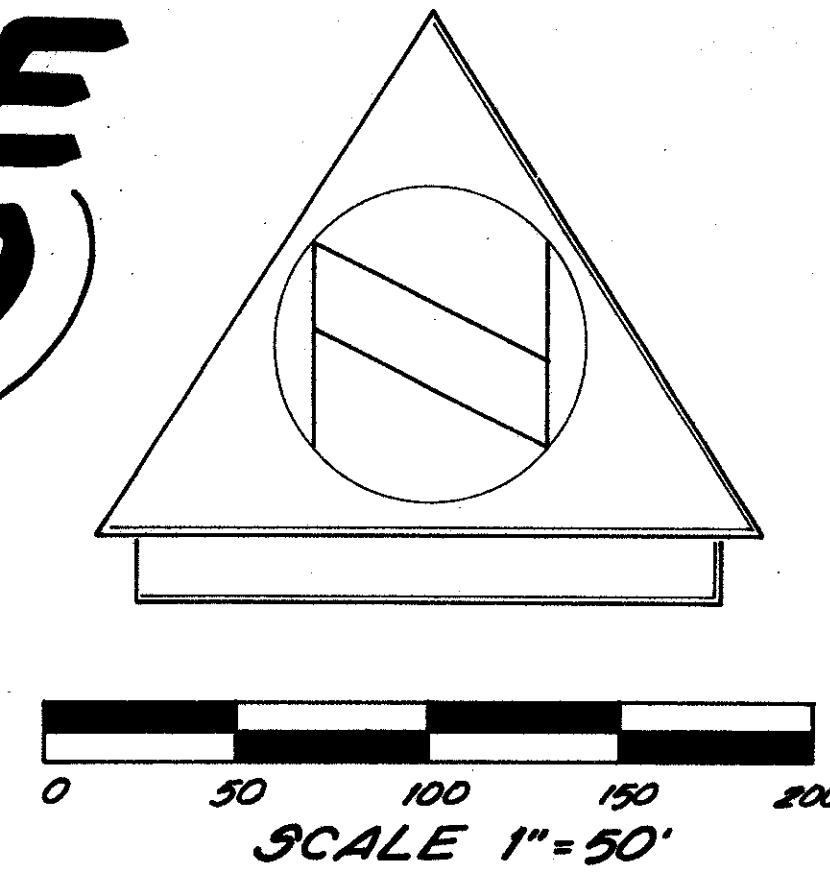

NOTE: COMMON boundary between lots on curves is radial, side lines are parallel with common boundary bearing.

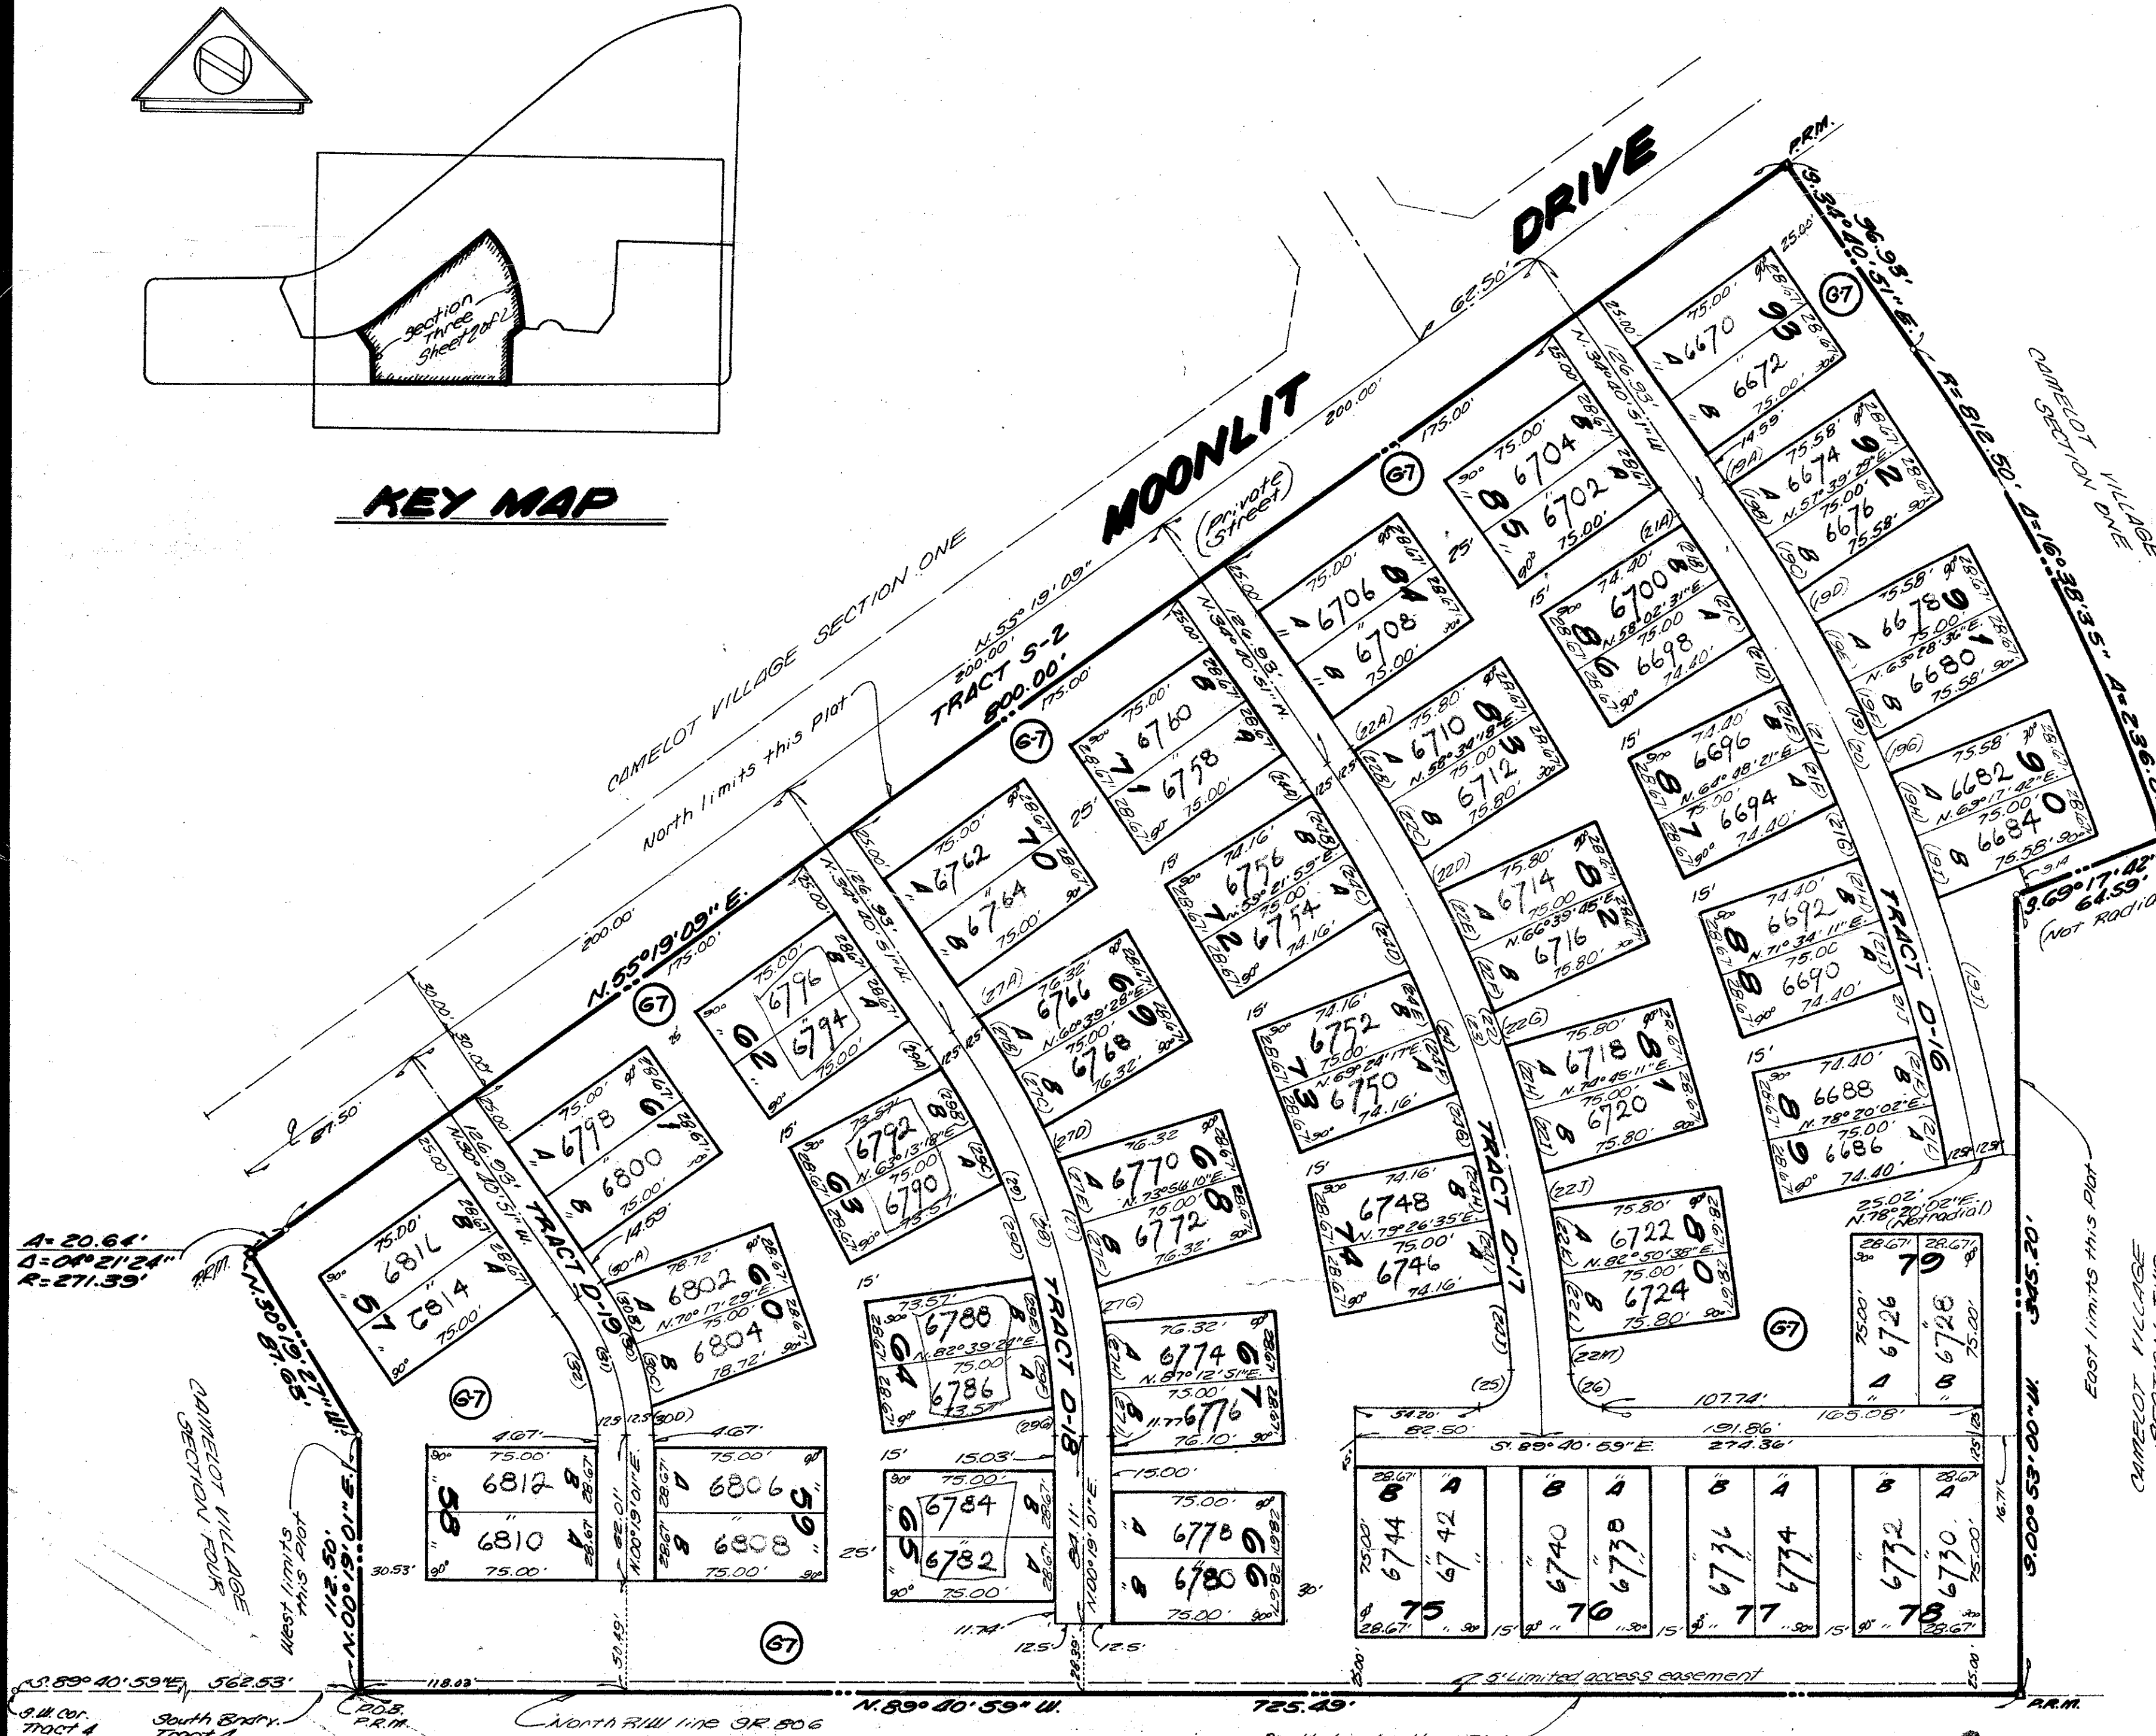

0 326-313

CURVE TABULATION					CURVE TABULATION				
CURVE NUMBER	RADIUS	DELTA	ARC	TANGENT	CURVE NUMBER	RADIUS	DELTA	ARC	TANGENT
18	712.50'	25° 19' 15"	374.88'	160.05'	24	487.50'	3° 35' 00"	269.39'	139.23'
19A	712.50'	02° 01' 58"	0.41'	0.20'	24A	487.50'	02° 40' 33"	5.75'	2.88'
19B	712.50'	02° 18' 22"	28.68'	14.34'	24B	487.50'	02° 22' 17"	28.69'	14.35'
20	700.00'	25° 21' 43"	309.86'	157.91'	25	15.00'	33° 20' 12"	24.84'	15.90'
21	687.50'	25° 19' 15"	303.79'	154.43'	26	15.00'	37° 00' 46"	22.78'	14.29'
21A	687.50'	00° 14' 44"	2.95'	1.47'	27	312.50'	24° 33' 52"	100.88'	50.52'
22	512.50'	32° 00' 30"	286.32'	147.00'	28	300.00'	34° 59' 52"	183.25'	91.58'
22A	512.50'	00° 04' 44"	0.41'	0.20'	29	287.50'	24° 53' 52"	175.61'	90.64'
22B	512.50'	02° 12' 25"	28.69'	14.35'	29A	287.50'	02° 10' 42"	10.94'	5.47'
23	500.00'	34° 00' 00"	305.41'	157.81'	30	112.50'	34° 59' 52"	68.72'	35.47'

15/46/42 74/198
CAMELOT VILLAGE #3