


AMERICAN HOMES AT BOCA RATON

PLAT NO. 5

WEIMER AND COMPANY
INCORPORATED

planners • land surveyors • engineers
land development consultants


SHEET 2 OF 2 SHEETS

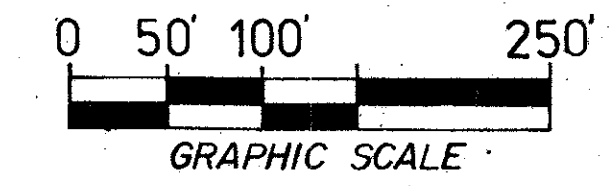

12

CURVE DATA

CURVE NO.	RADIUS	CENTRAL ANGLE	ARC LENGTH	CURVE NO.	RADIUS	CENTRAL ANGLE	ARC LENGTH
1	15.0'	46°-12'-13"	12.10'	7	50.0'	46°-12'-13"	40.32'
2	50.0'	23°-46'-45"	20.75'	8	50.0'	46°-56'-01"	40.96'
3	15.0'	32°-12'-09"	8.43'	9	15.0'	35°-47'-23"	9.37'
4	50.0'	11°-28'-18"	10.01'	10	15.0'	08°-22'-24"	2.19'
5	15.0'	15°-16'-53"	4.00'	11	50.0'	38°-40'-04"	33.74'
6	15.0'	31°-33'-03"	8.26'				

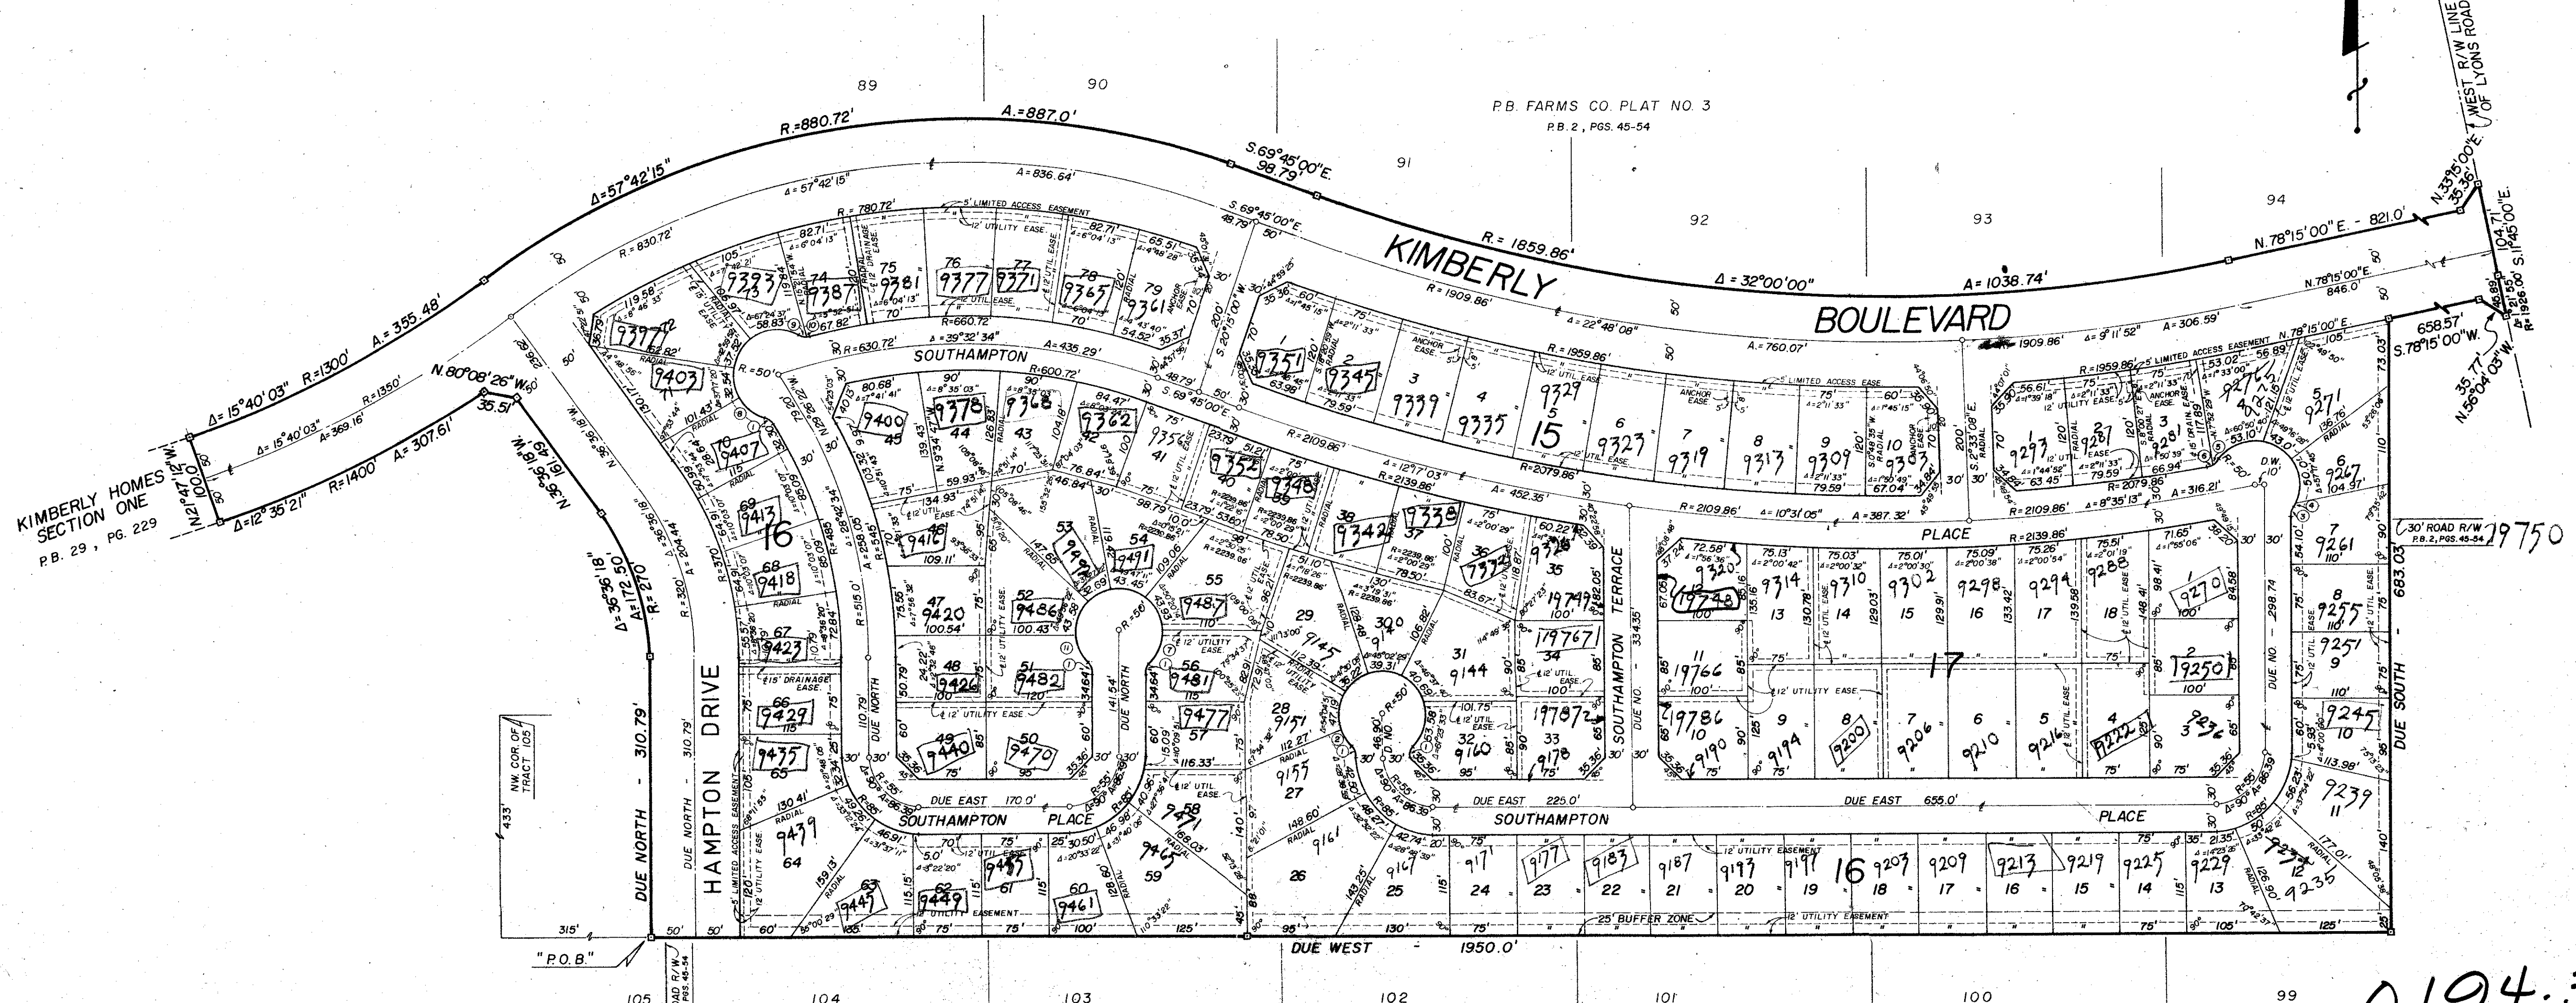

0194.305

P.B. FARMS CO. PLAT NO. 3
P.B. 2, PGS. 45-54

THROTTLED REQUIRED

SIDEWALK REQUIRED

AMERICAN HOMES AT BOCA #5

7/17/42

35
12