


SEC. COR.
19 20
30 29

75

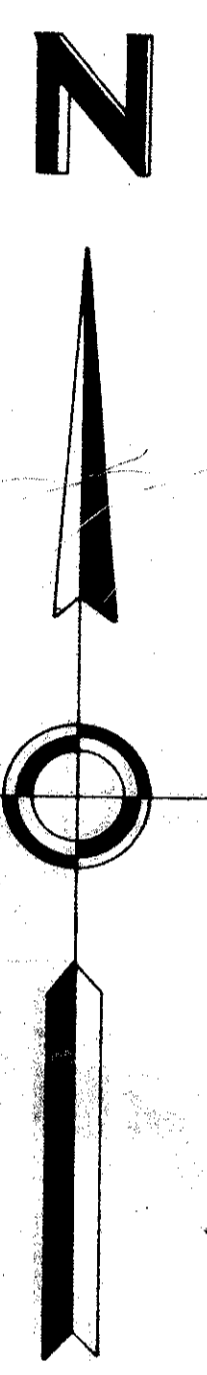

SCALE: 1" = 50'

NOT PLATTED

PLAT OF

FRENCHMAN'S CREEK

PLANNED UNIT DEVELOPMENT
PLAT NO. 2

IN SEC. 30, TWP. 41S., RGE. 43E.
PALM BEACH COUNTY, FLORIDA
SHEET 5 OF 5

35/75
0248-302

30/41/43

SHEET 5, PLAT NO. 2		
PLAT OF FRENCHMAN'S CREEK		
WILLIAM G. WALLACE, INC. Consulting Engineers & Land Surveyors U.S. Highway One, North Palm Beach, Florida		
FIELD: T.B.	JOB NO.:	FILE NO. 30-41-43
OFFICE: J.B.F.	DATE: 4, MARCH 1975	DWG. NO. LD74-1033
CHK'D: D.D.D.	REF:	SHEET 5 OF 5

FRENCHMAN'S CREEK - PLAT #2