


LAKES OF LANTANA

PHASE 2-B

40

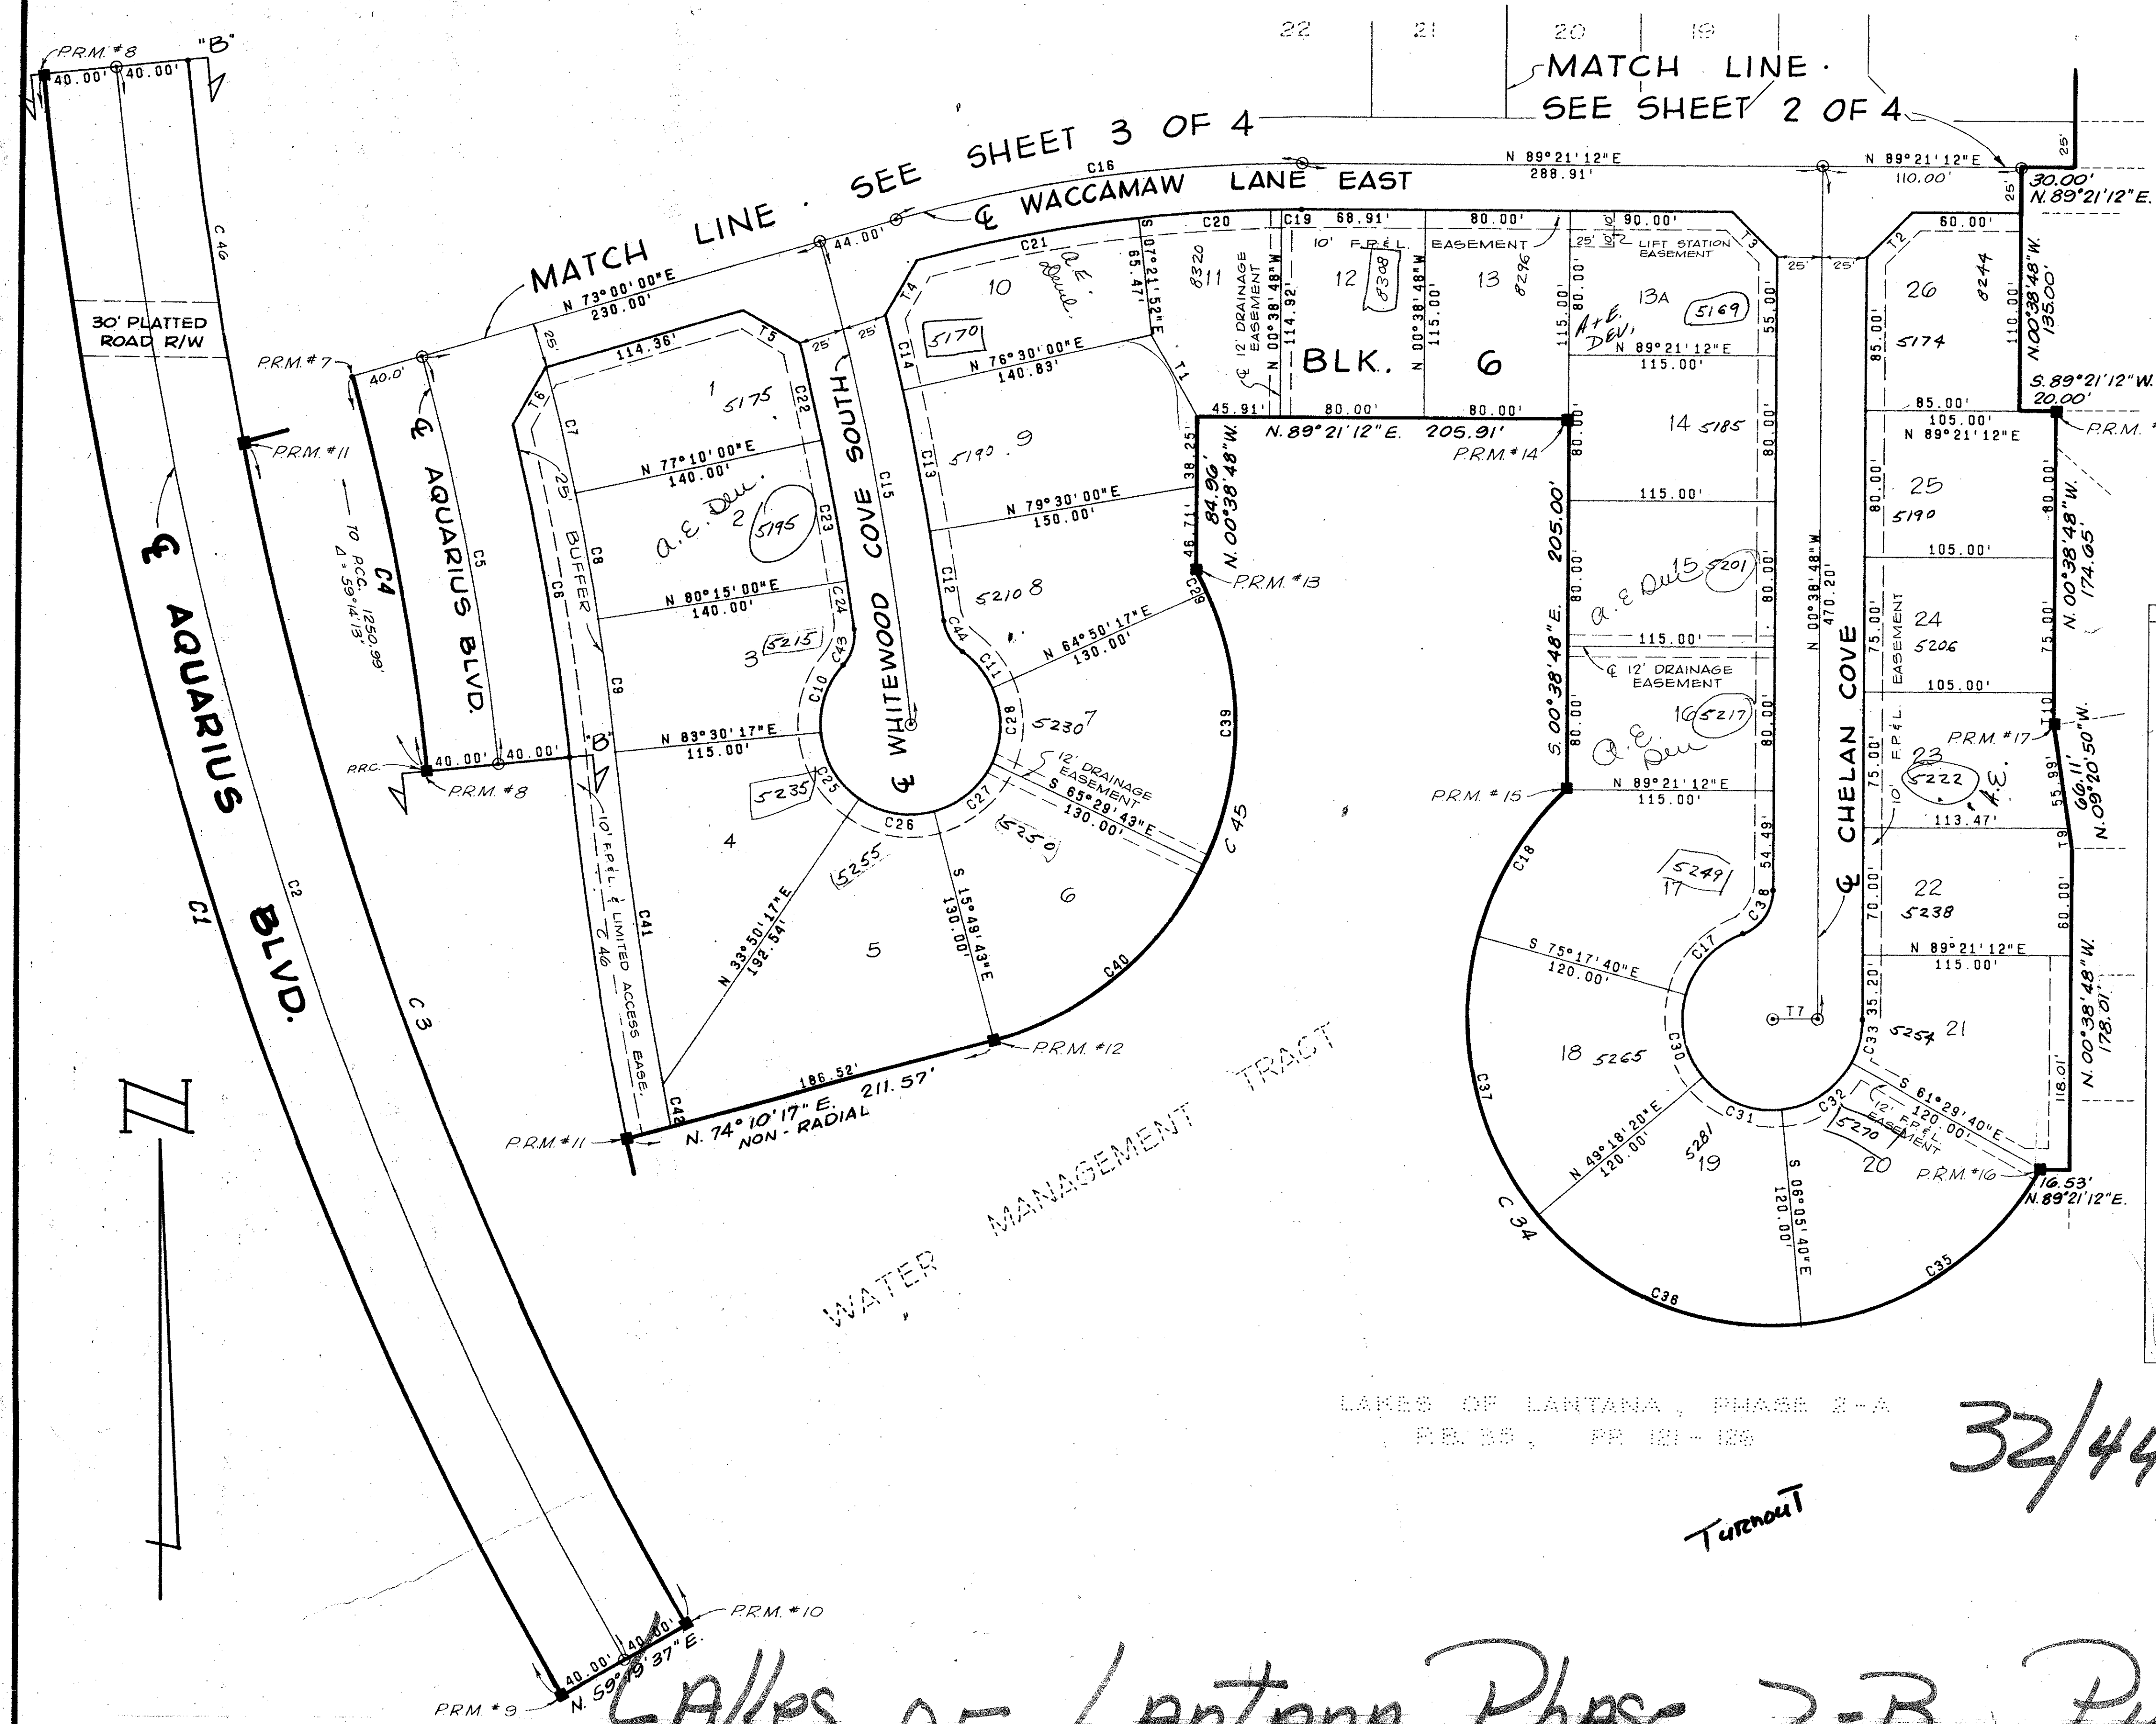

MATCH LINE
SEE SHEET 2 OF 4

MATCH LINE
SEE SHEET 3 OF 4

FLOOD ZONE 'B'

LINE NO.	BEARING	DISTANCE
1	S 30°51'01"E	51.68'
2	N 44°21'12"E	35.36'
3	S 45°38'48"E	35.36'
4	N 29°08'05"E	34.90'
5	S 60°59'55"E	35.97'
6	N 29°08'18"E	35.69'
7	N 89°21'12"E	25.00'
8		
9	N 09°20'50"W	10.12'
10	N 00°38'48"W	19.65'

C. NO.	CHORD BEARING	CHORD	RADIUS	DELTA	ARC	TANGENT
1	S 18°35'03"E	938.24'	2240.00'	24°10'40"	945.24'	479.76'
2	N 18°35'03"W	921.49'	2200.00'	24°10'40"	928.36'	471.19'
3	N 21°23'58"W	696.16'	2160.00'	18°32'49"	699.21'	352.69'
4	S 11°44'51"E	221.53'	1210.00'	10°30'17"	221.84'	111.23'
5	S 11°44'51"E	228.86'	1250.00'	10°30'17"	229.18'	114.91'
6	S 10°38'33"E	186.59'	1290.00'	08°17'41"	186.75'	93.54'
7	S 14°22'19"E	70.62'	1315.00'	03°04'38"	70.63'	35.32'
8	S 11°17'30"E	70.76'	1315.00'	03°05'00"	70.77'	35.39'
9	S 08°07'21"E	74.89'	1315.00'	03°59'17"	74.70'	37.38'
10	N 17°03'14"E	39.95'	50.00'	47°05'54"	41.10'	21.79'
11	S 40°27'36"E	26.38'	50.00'	30°35'48"	26.70'	13.89'
12	S 09°33'43"E	48.28'	1505.00'	01°52'34"	48.28'	24.44'
13	S 12°00'00"E	78.79'	1505.00'	03°00'00"	78.80'	39.41'
14	S 14°18'48"E	42.72'	1505.00'	01°37'36"	42.73'	21.36'
15	S 11°44'51"E	270.97'	1480.00'	10°30'17"	271.35'	136.05'
16	N 81°10'36"E	227.56'	800.00'	16°21'12"	228.34'	114.95'
17	N 42°17'38"E	46.31'	50.00'	55°10'36"	48.15'	26.13'
18	N 30°44'43"E	93.94'	170.00'	32°04'46"	95.18'	48.87'
19	N 88°56'36"E	11.09'	775.00'	00°49'12"	11.09'	5.55'
20	N 85°35'04"E	79.74'	775.00'	05°53'52"	79.78'	39.92'
21	N 78°00'57"E	124.84'	775.00'	09°14'22"	124.97'	62.62'
22	S 13°54'53"E	54.92'	1455.00'	02°09'48"	54.93'	27.47'
23	S 11°17'30"E	78.29'	1455.00'	03°05'00"	78.30'	39.16'
24	S 09°13'25"E	26.74'	1455.00'	01°03'11"	26.74'	13.37'
25	S 31°19'43"E	42.00'	50.00'	49°40'00"	43.34'	23.14'
26	S 80°59'43"E	42.00'	50.00'	49°40'00"	43.34'	23.14'
27	N 49°20'17"E	42.00'	50.00'	49°40'00"	43.34'	23.14'
28	N 00°19'43"W	42.00'	50.00'	49°40'00"	43.34'	23.14'
29	S 27°07'10"E	12.30'	180.00'	03°54'55"	12.30'	6.15'
30	S 12°59'40"E	46.48'	50.00'	55°24'00"	48.35'	26.25'
31	S 68°23'40"E	46.48'	50.00'	55°24'00"	48.35'	26.25'
32	S 58°12'20"E	46.48'	50.00'	55°24'00"	48.35'	26.25'
33	N 13°55'46"E	25.17'	50.00'	29°09'08"	25.44'	13.00'
34	S 92°21'17"E	335.66'	170.00'	198°16'46"	588.31'	
35	S 58°12'20"E	158.05'	170.00'	55°24'00"	164.38'	89.25'
36	S 68°23'40"E	158.05'	170.00'	55°24'00"	164.38'	89.25'
37	S 12°59'40"E	158.05'	170.00'	55°24'00"	164.38'	89.25'
38	N 34°37'04"E	28.87'	25.00'	70°31'44"	30.77'	17.68'
39	N 00°19'43"W	151.19'	180.00'	49°40'00"	158.03'	83.30'
40	N 49°20'17"E	151.19'	180.00'	49°40'00"	158.03'	83.30'
41	S 08°58'45"E	185.06'	2135.00'	04°58'04"	185.17'	92.62'
42	S 11°46'22"E	23.08'	2135.00'	00°17'10"	23.08'	11.54'
43	N 15°57'11"E	20.85'	25.00'	49°18'07"	21.51'	11.47'
44	S 32°11'27"E	19.99'	25.00'	47°08'55"	21.57'	10.91'
45	N 22°32'49"E	282.22'	180.00'	108°14'55"	321.57'	167.30'
46	N 09°18'38"W	212.19'	2160.00'	05°37'51"	212.20'	06.22'

LAKES OF LANTANA, PHASE 2-A
P.B. 38, P.P. 121-126

32/44/42 37/48
1000-079

Turnout

LAKES OF LANTANA Phase 2-B PUD

ADAIR & BRADY INC
CONSULTING ENGINEERS &
LAND SURVEYORS

WEST PALM BEACH, FLORIDA

DATE: 8/78
JOB NO: 6-3595 D

SCALE: 1" = 50'
SHEET: 4 OF 4

FP1055