


38-660

66

38


PLAT NO. 2 CENTURY VILLAGE WEST (P.B. 36 PGS. 148-154)

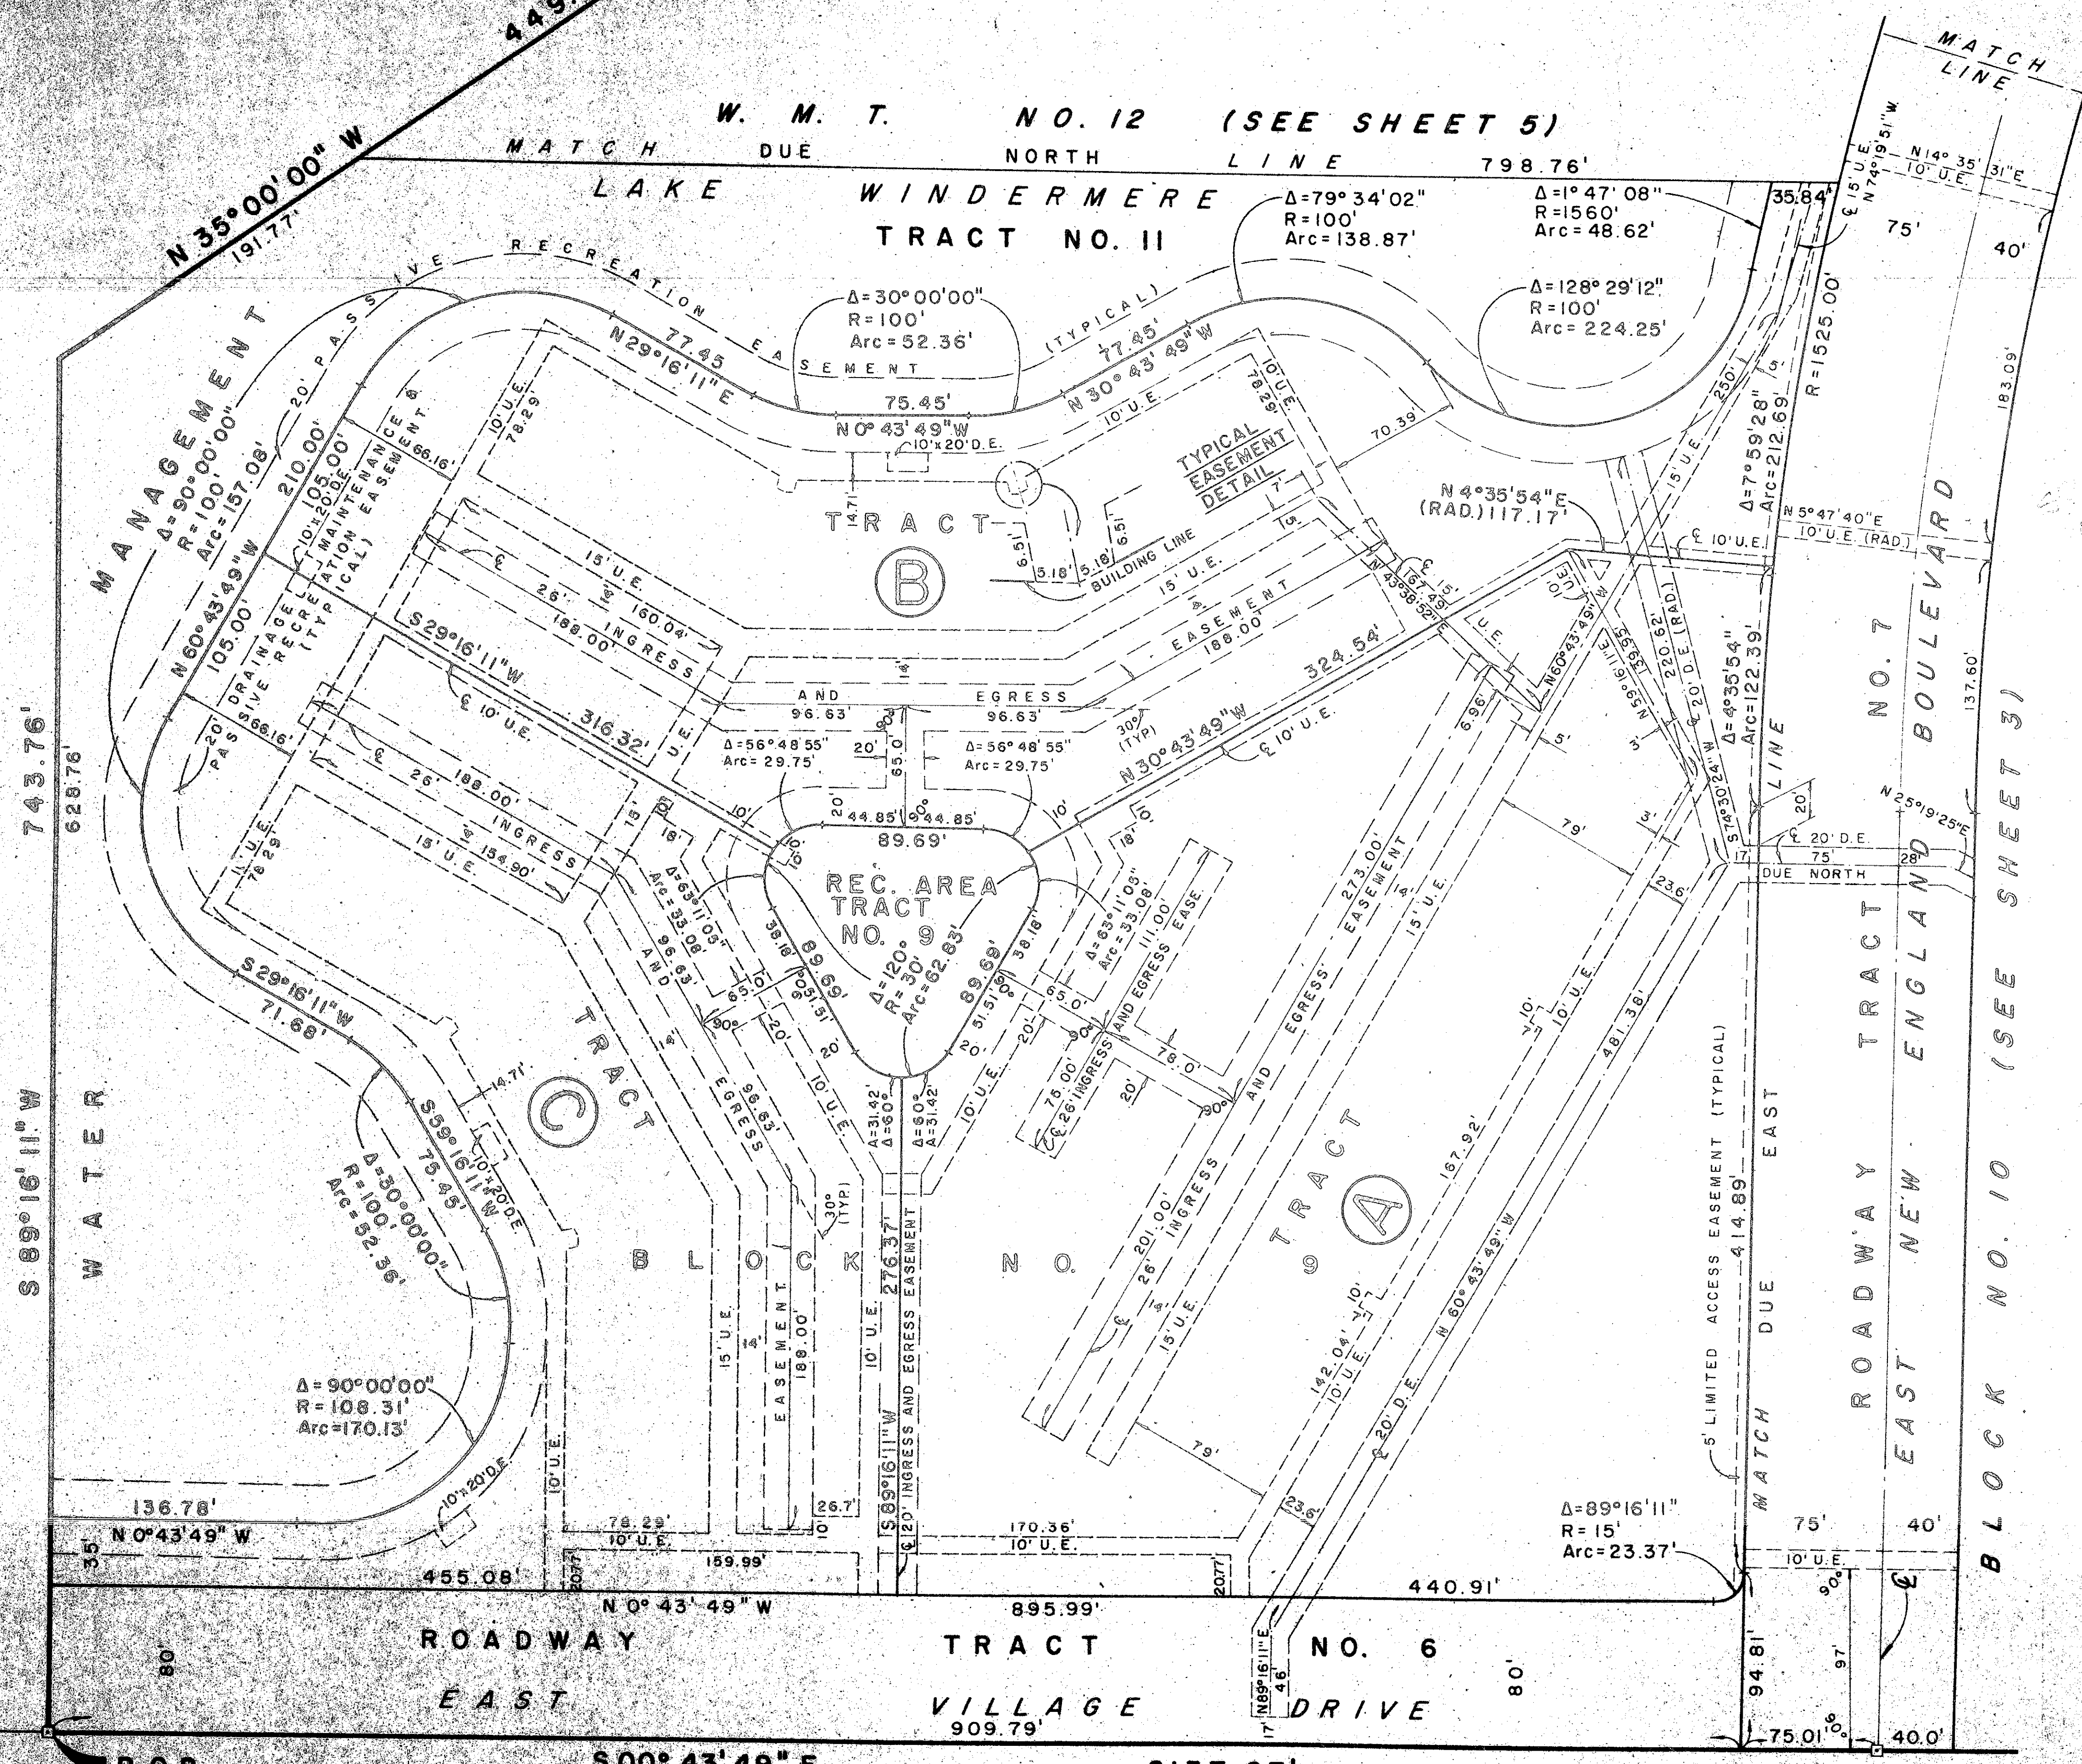

FLOOD ZONE 3
PLAT NO. 3
Century Village West
 A PART OF A P.U.D.
 "THE HAMPTONS AT BOCA RATON"

SHEET 2 OF 7 SHEETS

WEIMER AND COMPANY
 INCORPORATED
 land surveyors · planners · engineers
 PHONE 335-580-0000
 7586 FOREST HILL BOULEVARD • WEST PALM BEACH, FLORIDA 33408

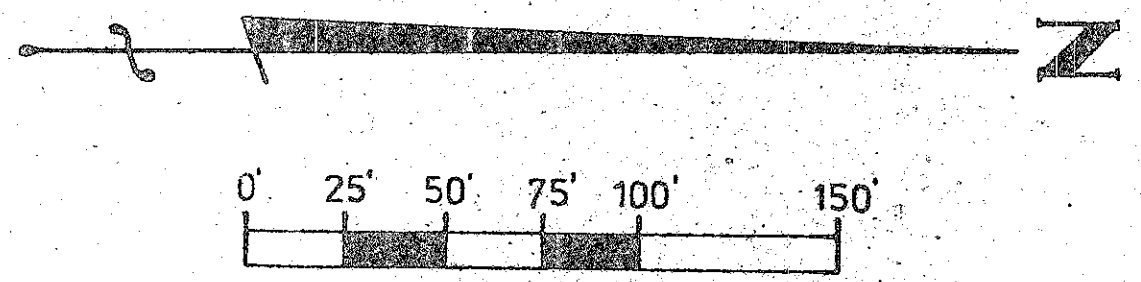

P.O.B.
 N.E. COR.
 PLAT NO. 2
 CENTURY VILLAGE
 WEST (P.B. 36 PGS. 148-154)

S00°43'49"E 2137.87'

SUNSHINE STATE PARKWAY
 (FLORIDA TURNPIKE)

0221-301