


38-69



69

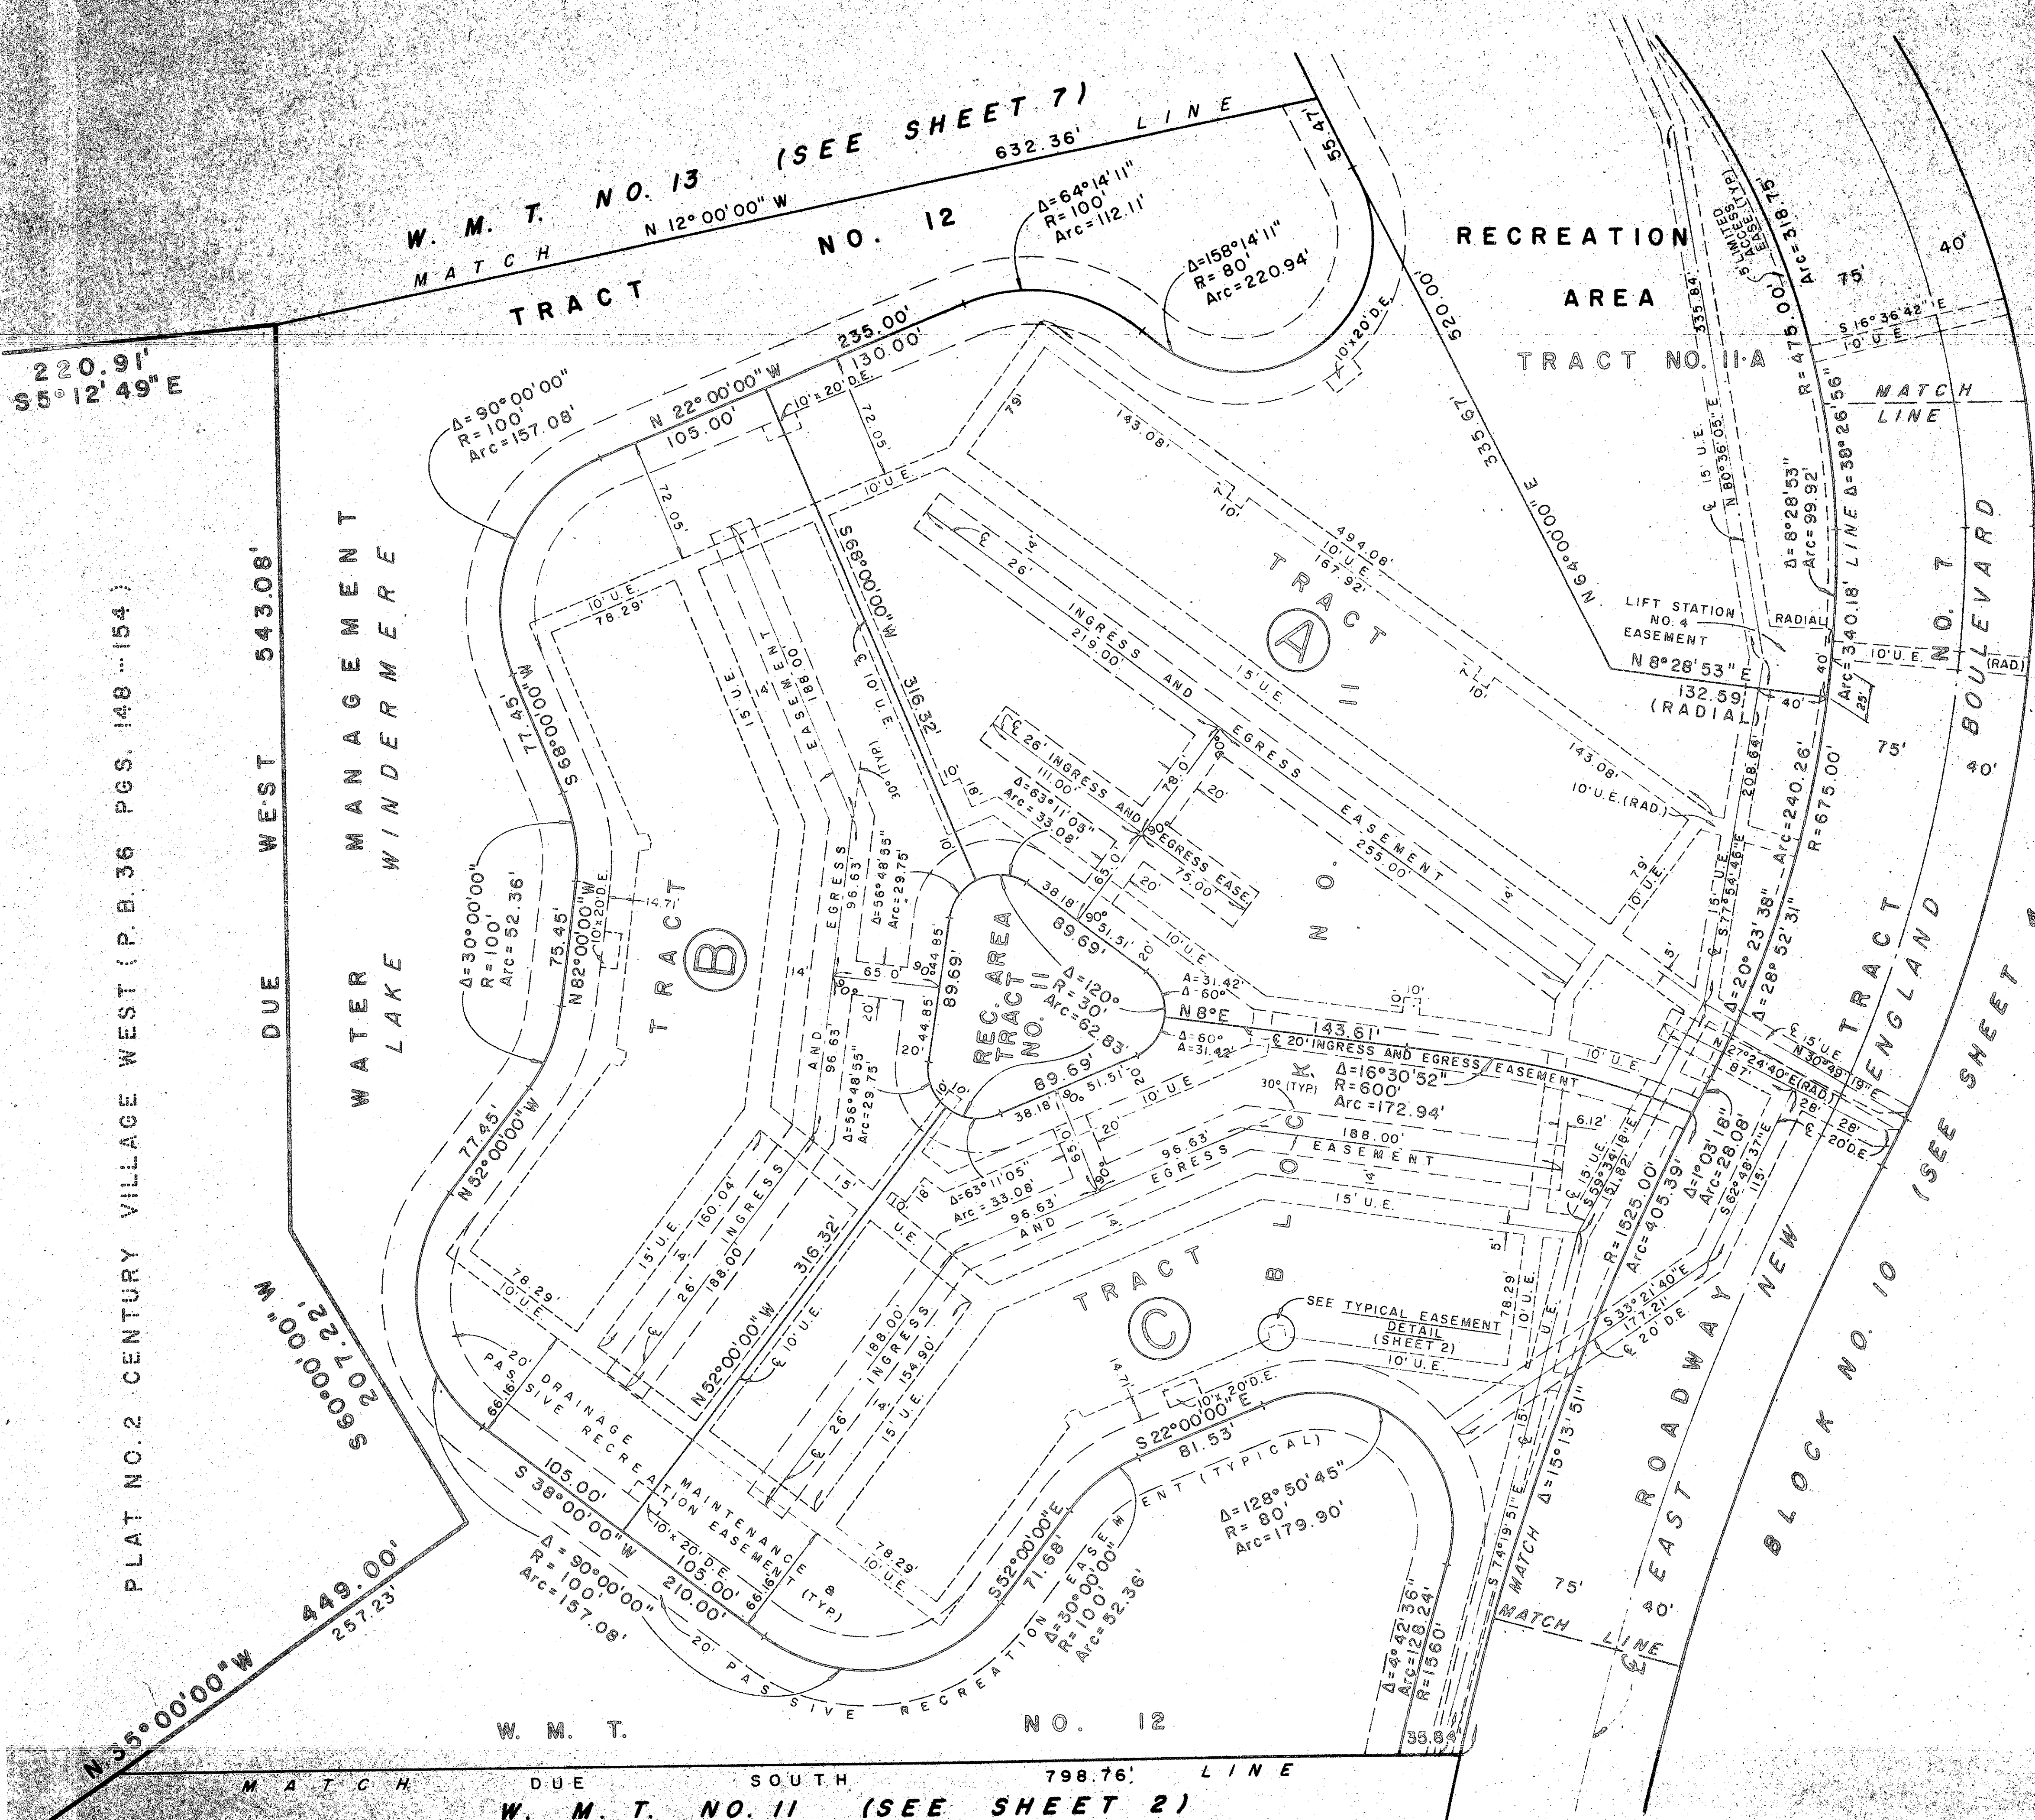

PLAT NO. 3
Century Village West
 A PART OF A P.U.D.
 "THE HAMPTONS AT BOCA RATON"

SHEET 5 OF 7 SHEETS

WEIMER AND COMPANY
 INCORPORATED
 land surveyors · planners · engineers
 7566 FOREST HILL BOULEVARD • WEST PALM BEACH, FLORIDA 33408

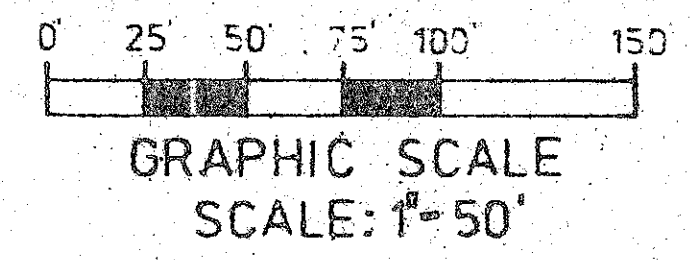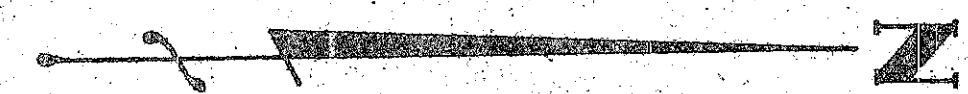

0221-301

PLAT NO. 2 CENTURY VILLAGE WEST (P.B. 36 PGS. 148 - 154)

WATER MANAGEMENT LAKE WINDERMERE

DUE WEST 543.08'

DUE WEST 543.08'

MATCH DUE SOUTH 798.76' LINE
 W.M.T. NO. 11 (SEE SHEET 2)

W.M.T. NO. 13 (SEE SHEET 7)
 MATCH LINE

TRACT NO. 7 ENGLAND BOULEVARD
 BLOCK NO. 10 (SEE SHEET 4)