


83

Flood Zone B

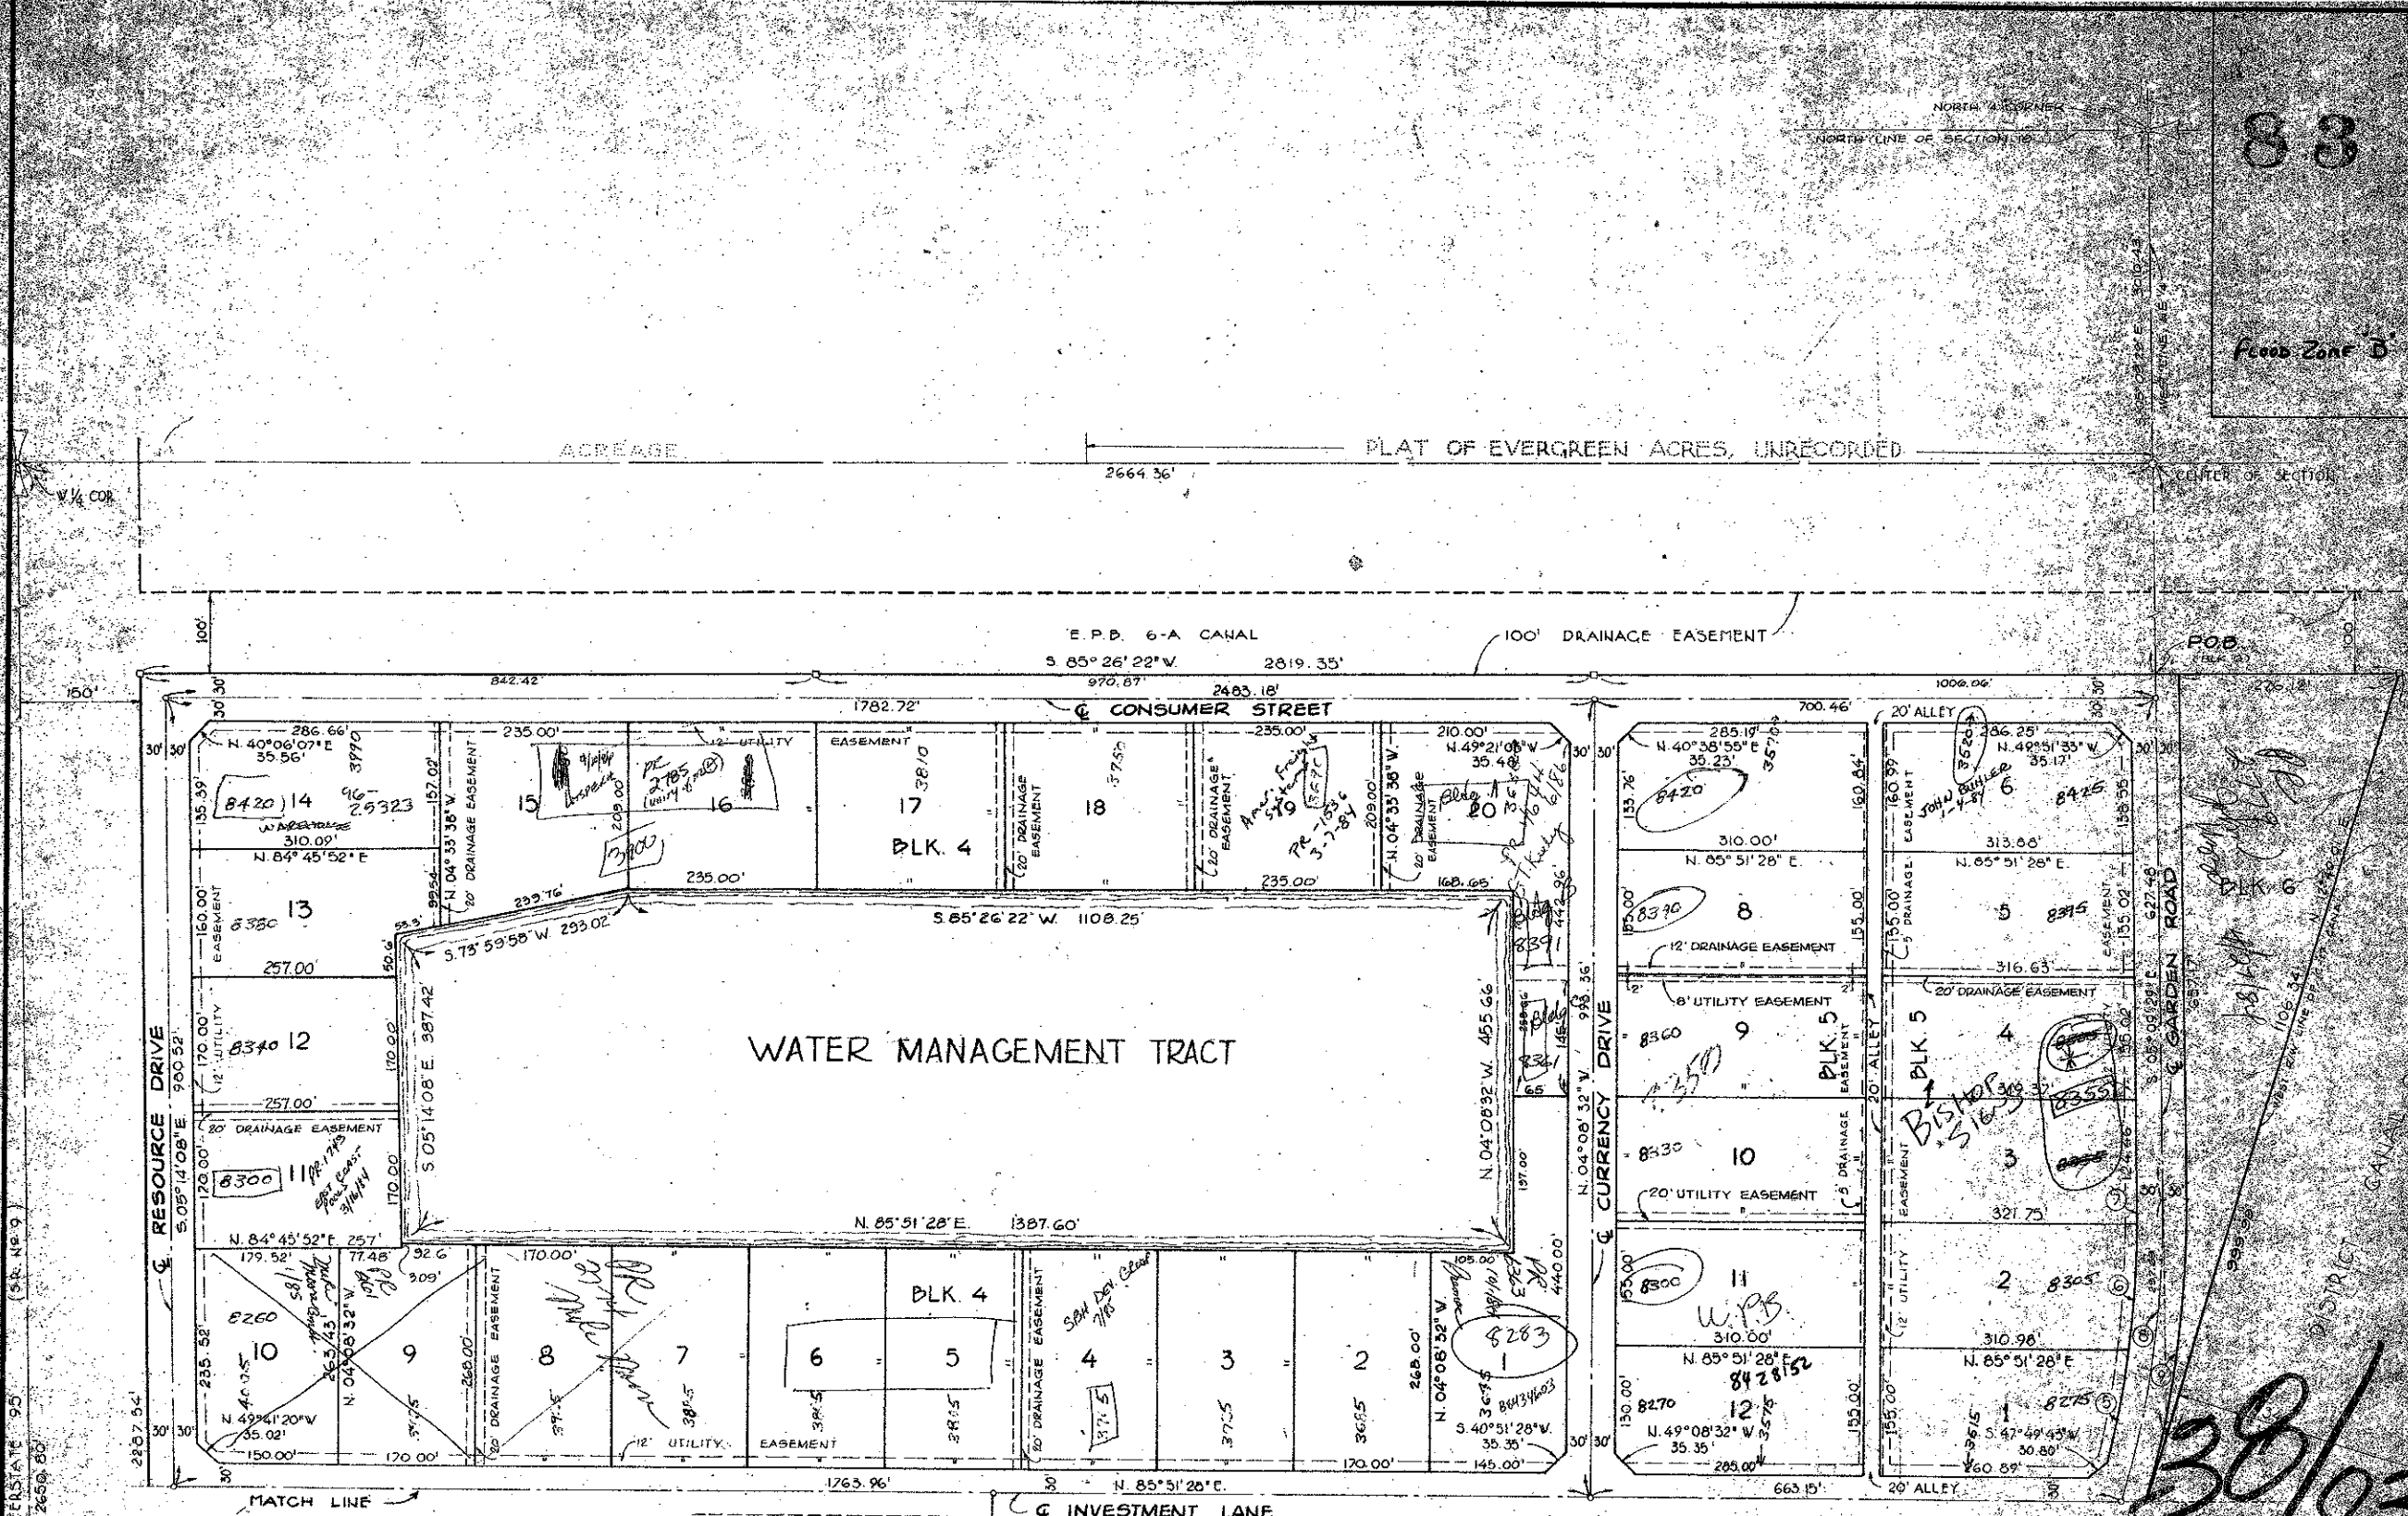

ROADWAY CURVE DATA

(5) R = 1243.24'	(6) P = 1243.24'	(7) R = 1243.24'
Δ = 06°23'02"	Δ = 07°09'55"	Δ = 01°24'30"
T = 69.33'	T = 77.84'	T = 15.28'
C = 136.45'	C = 155.37'	C = 30.56'
L = 136.52'	L = 155.48'	L = 30.56'
(8) R = 1075.24'	(9) P = 1303.24'	
Δ = 17°49'50"	Δ = 17°49'50"	
T = 199.67'	T = 204.57'	
C = 394.52'	C = 403.61'	
L = 396.11'	L = 405.44'	

FS.2-10

Jan 20

(14)

19/42/43

0460-302

38/83



ADAIR & BRADY, INC.
CONSULTING ENGINEERS &
LAND SURVEYORS

CENTRAL INDUSTRIAL
PARK NORTH
RECORD PLAT
FDV-03