



67-62

A PLANNED UNIT DEVELOPMENT
OAK TERRACE
 PALM BEACH COUNTY, FLORIDA
 IN 3 SHEETS, SHEET NO. 3

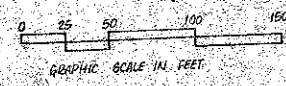

49

FOR CONTINUATION
SEE SHEET NO. 2

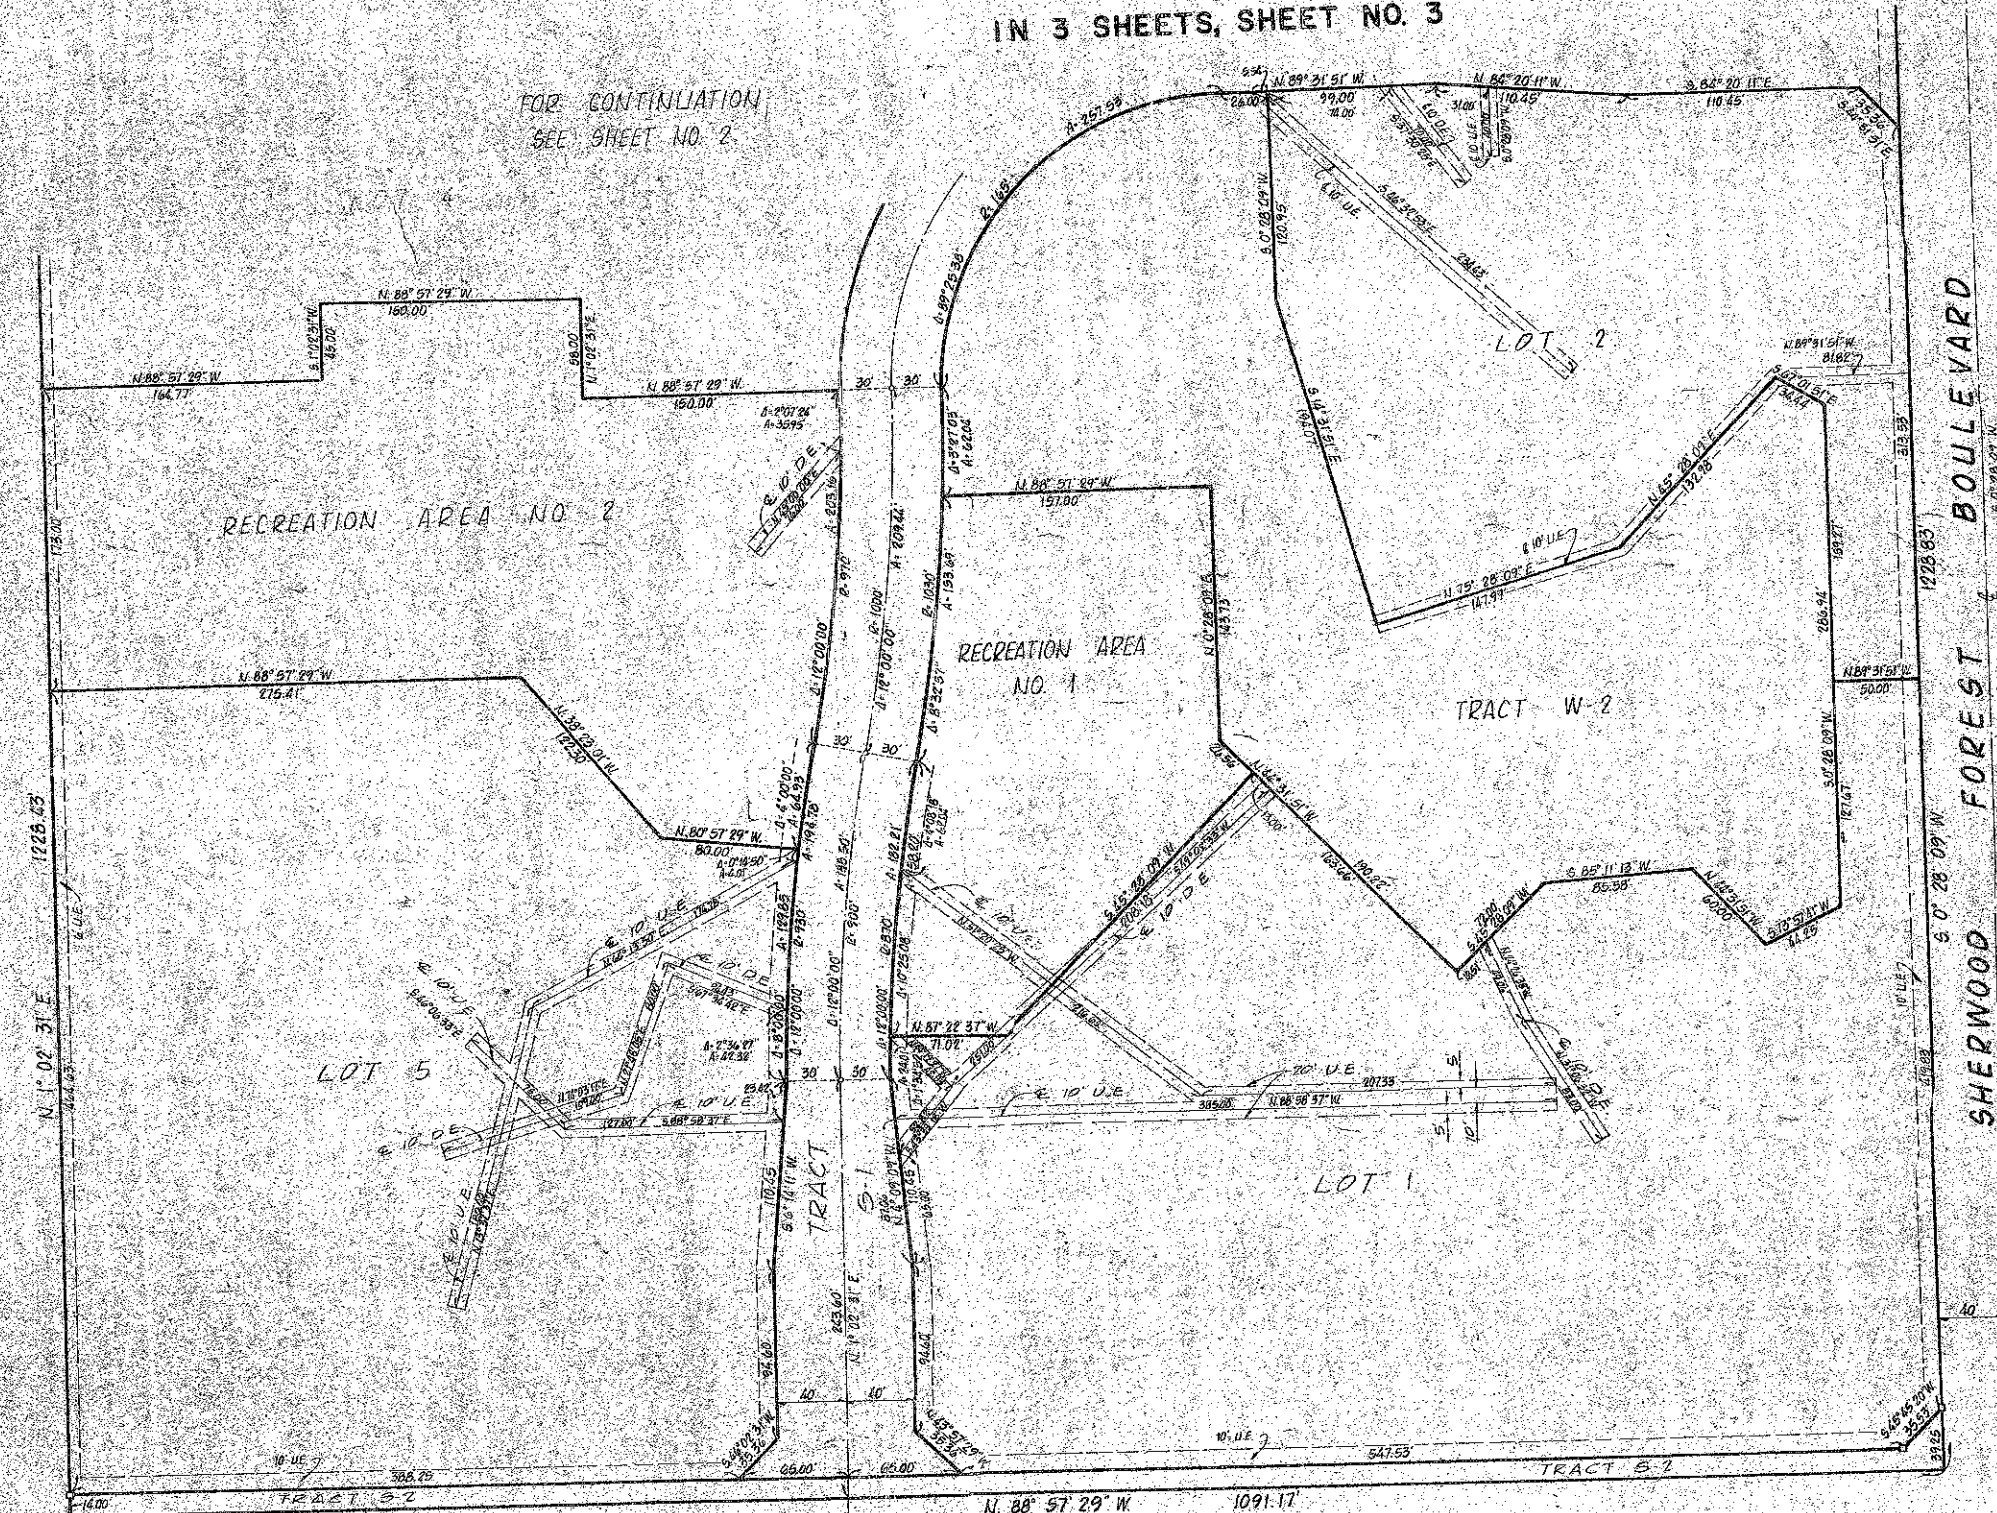

1000-052

9/14

MELALEUCA LANE

SHERWOOD FOREST BOULEVARD

Field Book No.	ROBERT E. OWEN & ASSOCIATES, INC.
Design	ENGINEERS · PLANNERS · SURVEYORS
Drawn	J. C. YESTE
Checked	ENGELBRECHT
Approved	

OAK TERRACE
 IN 3 SHEETS, SHEET NO. 3

Job No.	79-1166
Scale	1" = 50'
Date	NOV. 1979
Sheet	3
of	3