


40-186

A PLANNED UNIT DEVELOPMENT

# GOLDEN LAKES VILLAGE SECTION NINE REPLAT


# 186

MATCH LINE SEE SHEET 2

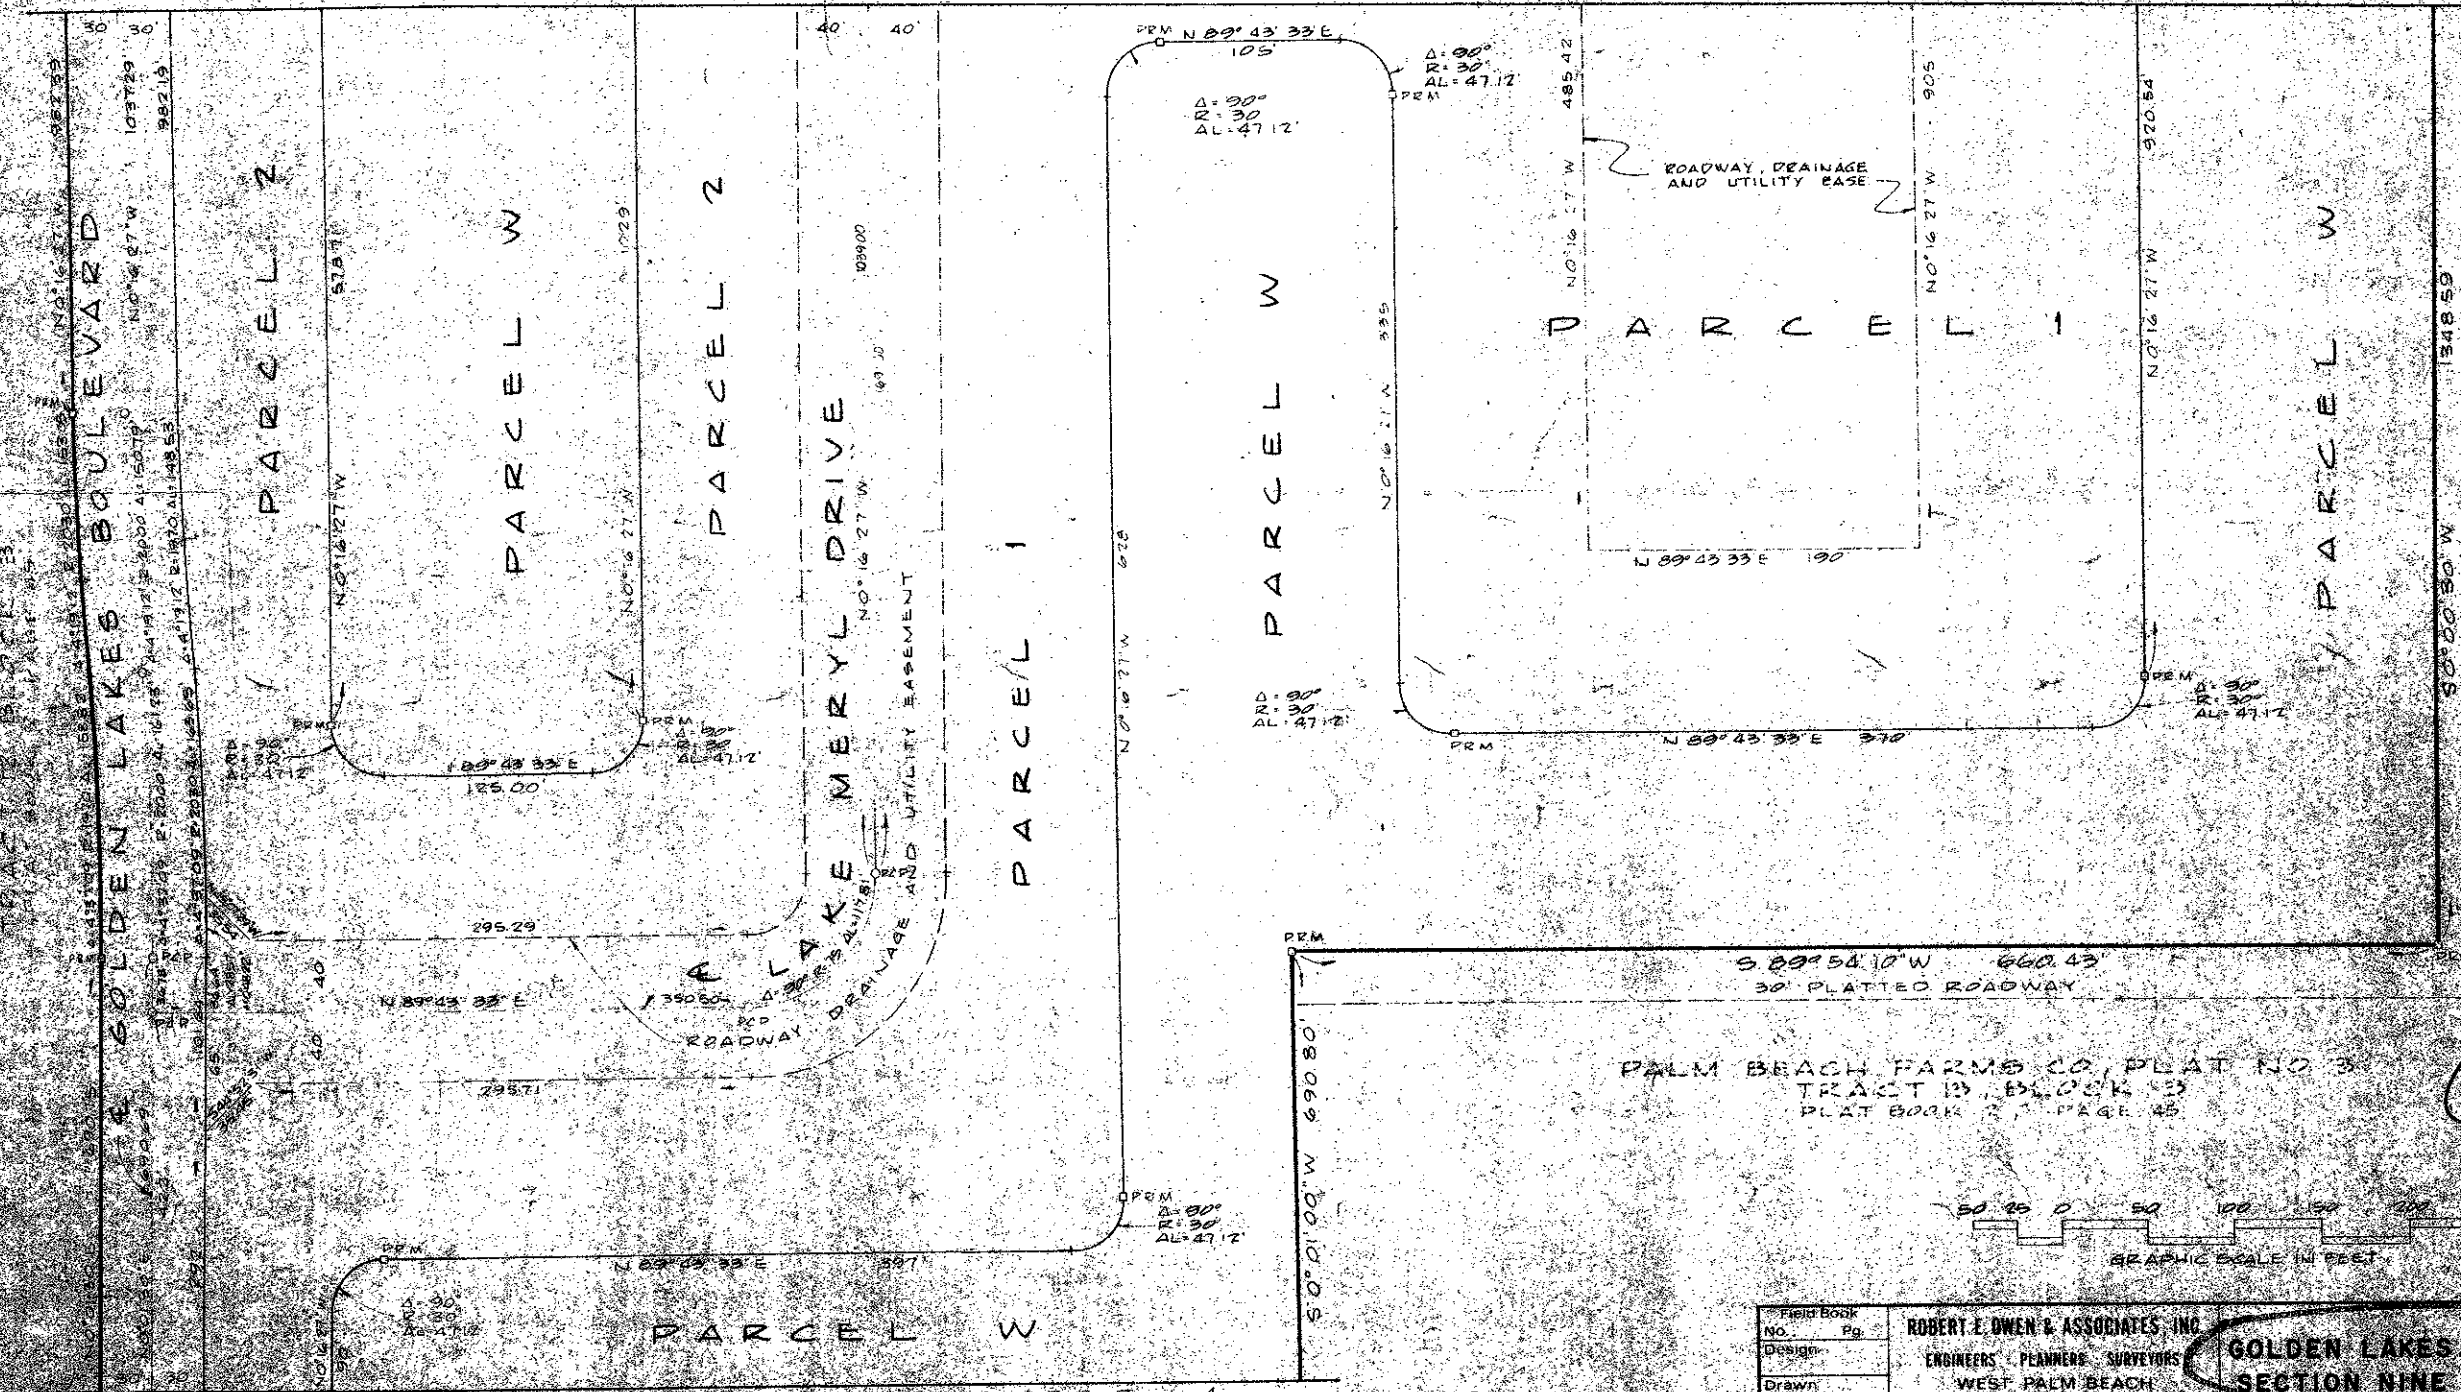

MATCH LINE SEE SHEET 4

PALM BEACH FARMS CO. PLAT NO. 3  
TRACT 13, BLOCK 13  
PLAT BOOK 2, PAGE 45

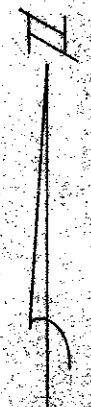

PALM BEACH FARMS CO. PLAT NO. 3  
TRACT 13, BLOCK 13  
PLAT BOOK 2, PAGE 45

0251-305



40/186

Field Book No. Pg.	ROBERT E. OWEN & ASSOCIATES, INC.	Sheet No.	80-160
Design	ENGINEERS - PLANNERS - SURVEYORS	Scale	1" = 50'
Drawn	WEST PALM BEACH, FLORIDA	Date	AUG, 1980
Checked		Sheet No.	3
L.A. MATTHEWS		Project No.	BF-2319
GOLDEN LAKES VILLAGE SECTION NINE REPLAT		SHEET 3 OF 4 SHEETS	