

43/80



CONCEPT HOMES OF LANTANA PHASE 9

BEING A PARCEL OF LAND LYING IN THE SOUTHWEST ONE-QUARTER OF SECTION 1, TOWNSHIP 45 SOUTH, RANGE 42 EAST, PALM BEACH COUNTY, FLORIDA.


80

SHEET 2 OF 2

MAY, 1981

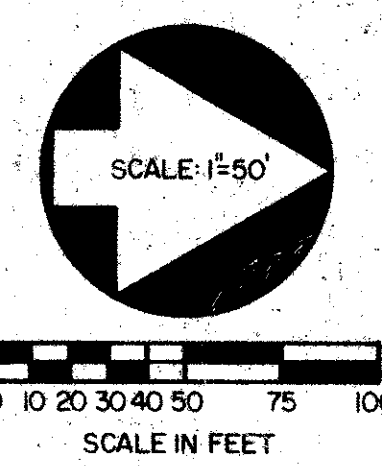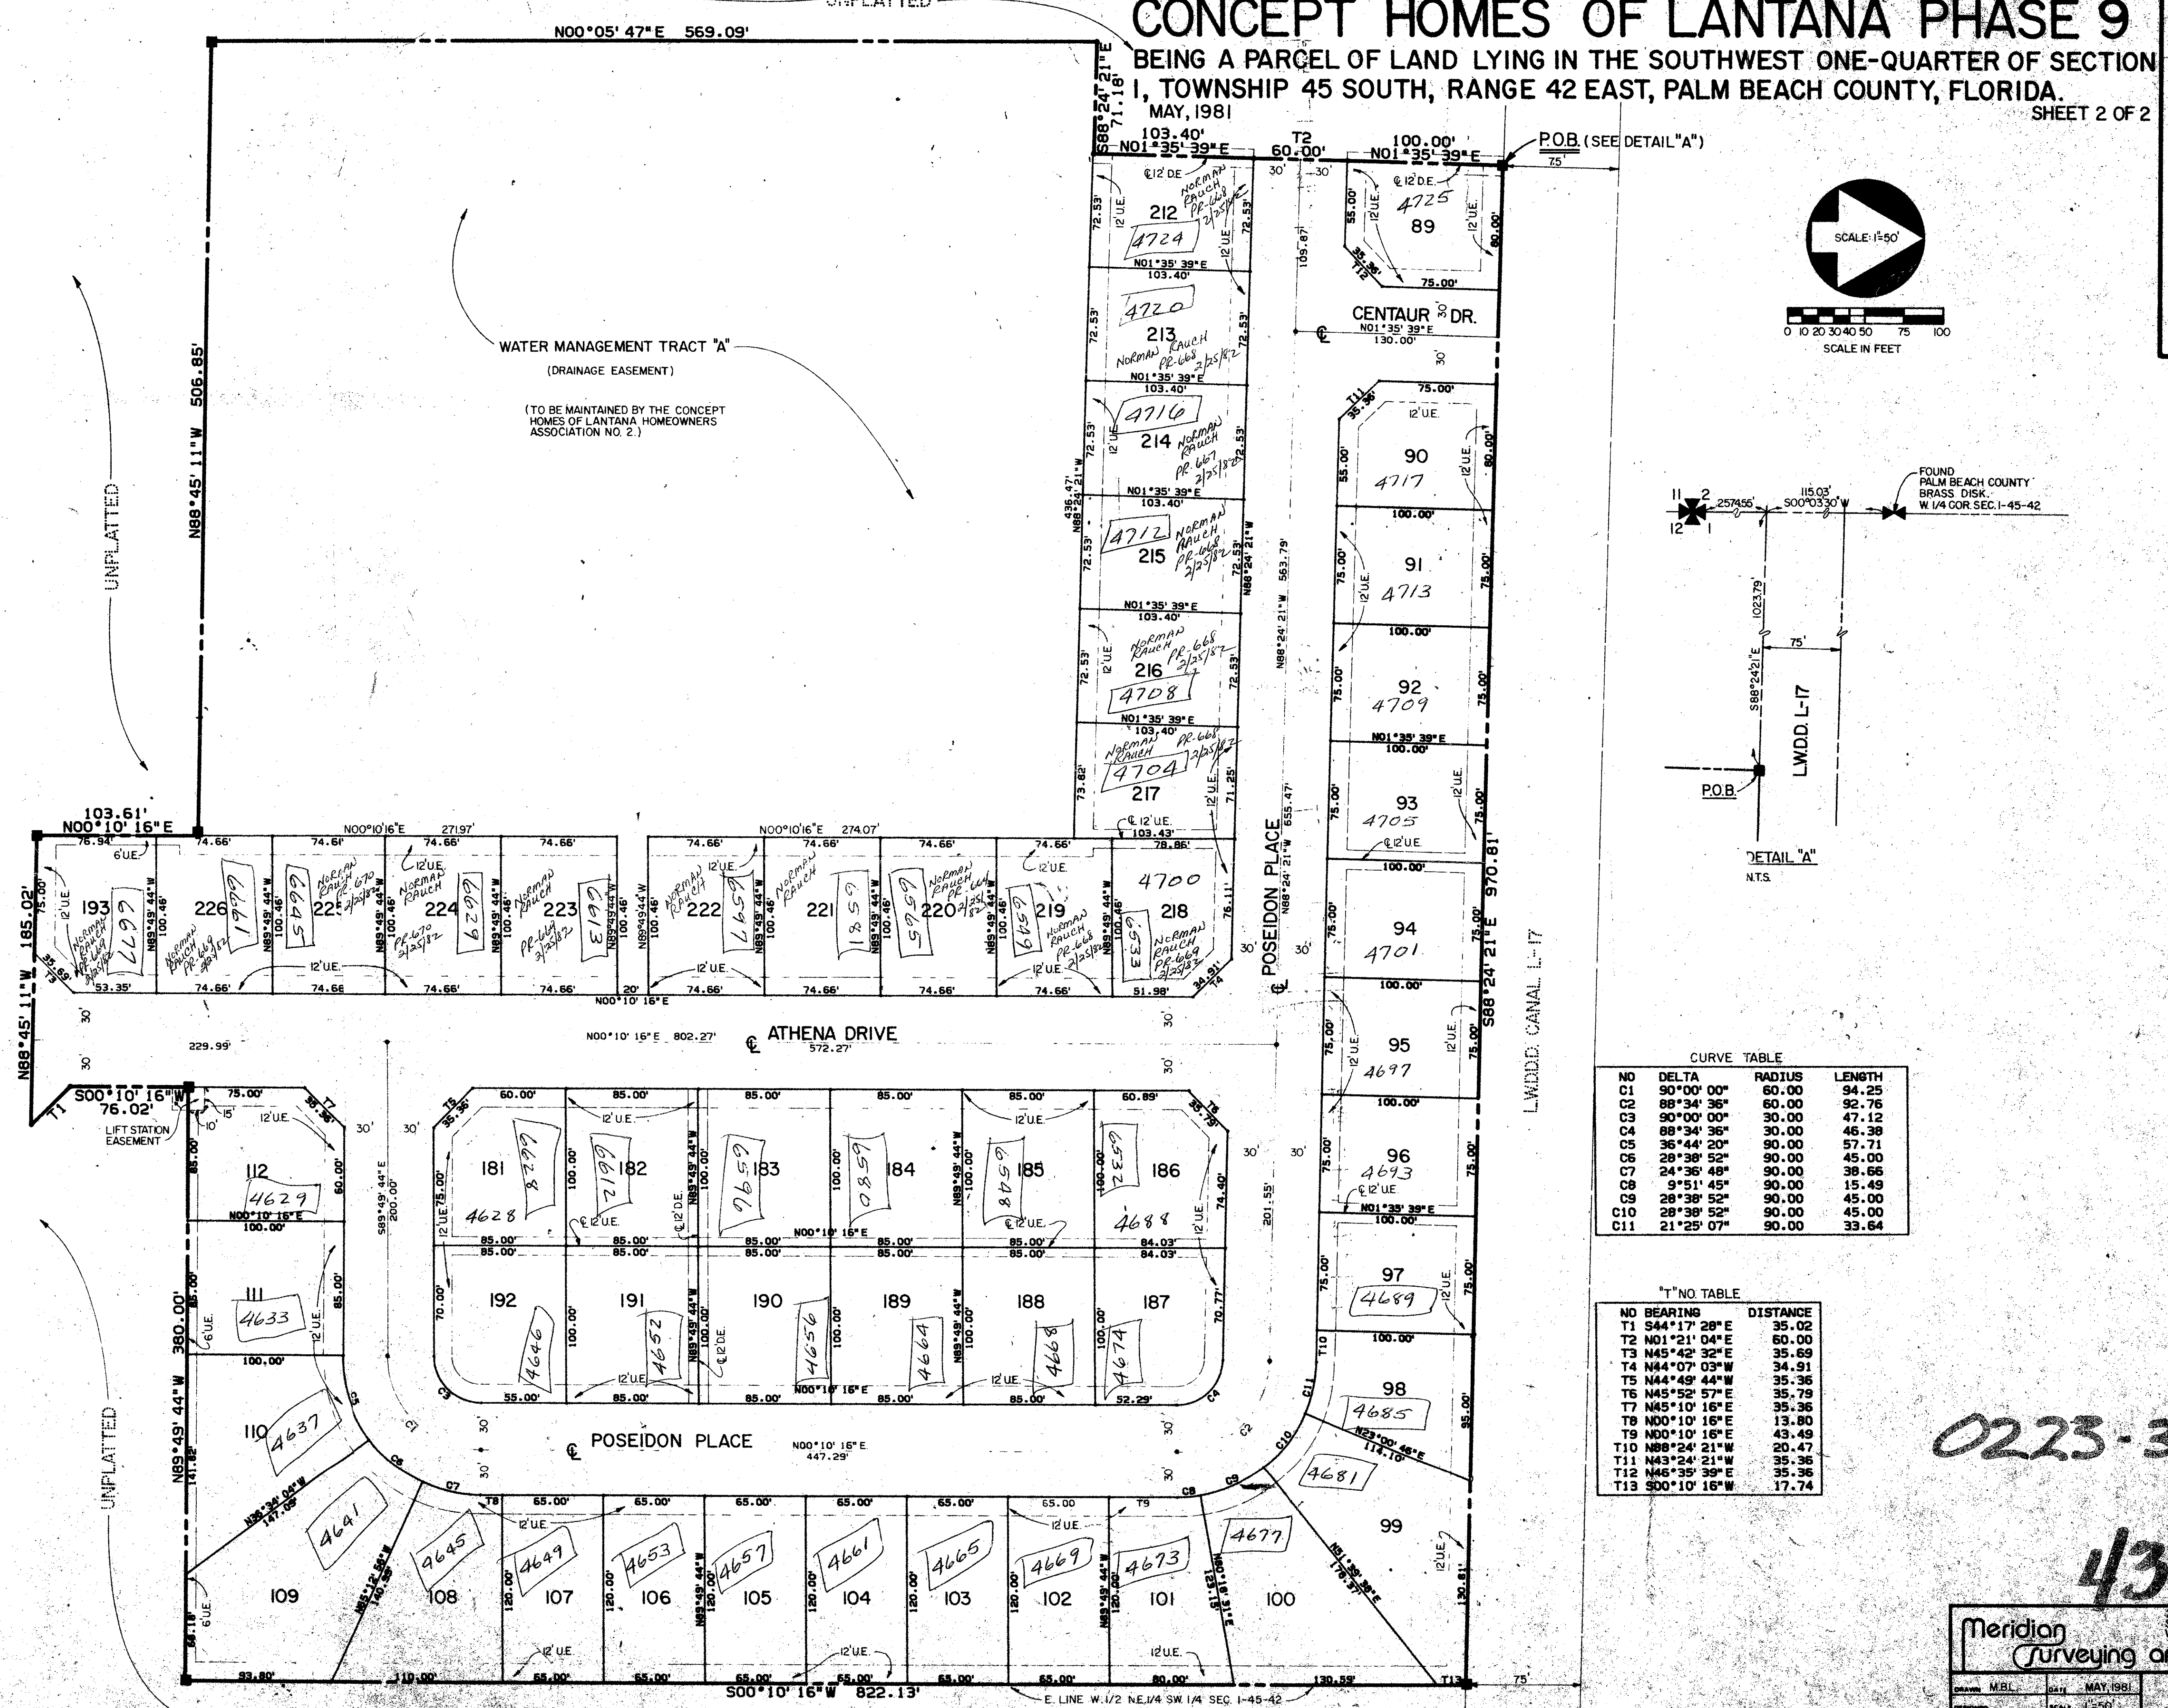

STATE OF FLORIDA
COUNTY OF PALM BEACH
THIS PLAT WAS FILED FOR
RECORD AT
THIS DAY OF
MAY, 1981 AND DULY RECORDED
IN PLAT BOOK ON PAGES
AND
JOHN B. DUNKLE, CLERK
CIRCUIT COURT
BY: DC.

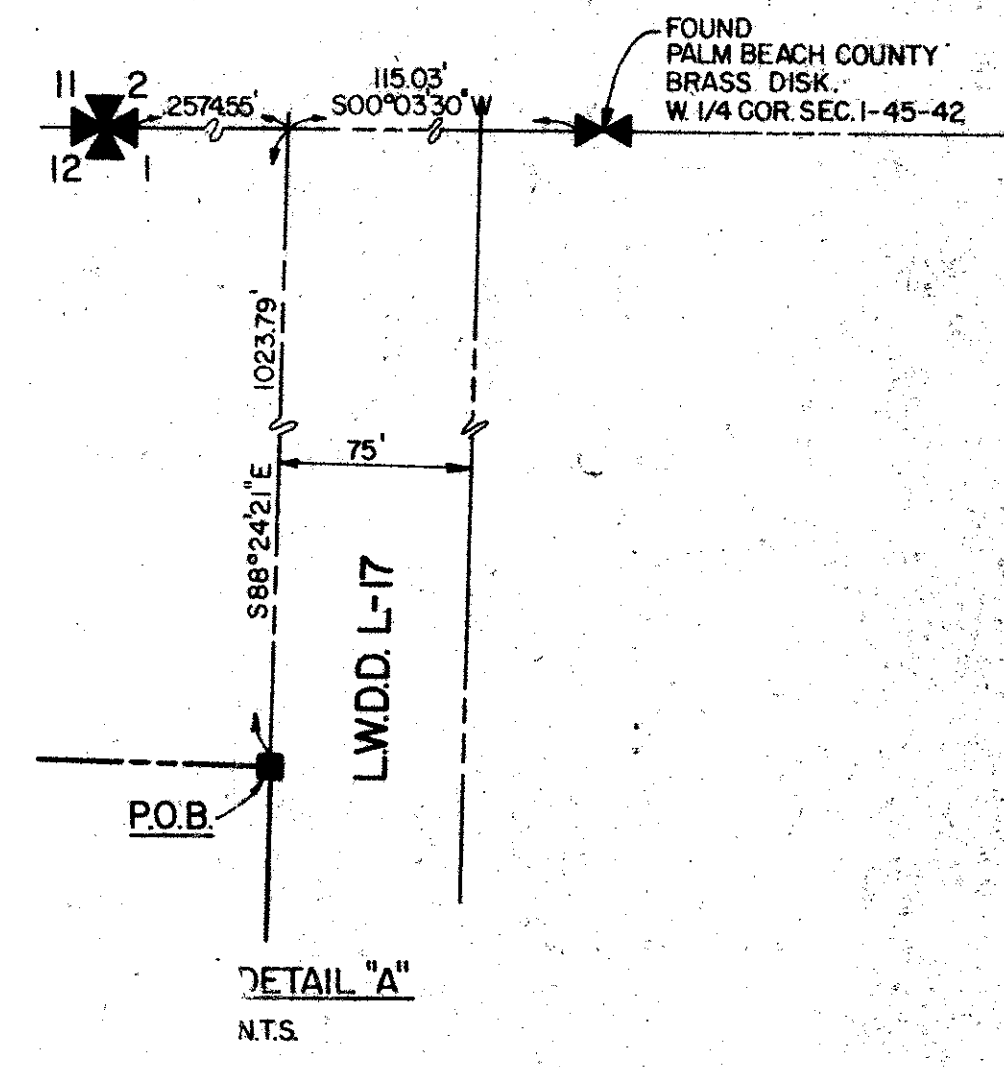

CURVE TABLE

| NO | DELTA | RADIUS | LENGTH |
|-----|-----------|--------|--------|
| C1 | 90°00'00" | 60.00 | 94.25 |
| C2 | 88°34'36" | 60.00 | 92.76 |
| C3 | 90°00'00" | 30.00 | 47.12 |
| C4 | 88°34'36" | 30.00 | 46.38 |
| C5 | 36°44'20" | 90.00 | 57.71 |
| C6 | 24°38'48" | 90.00 | 38.66 |
| C8 | 9°51'45" | 90.00 | 15.49 |
| C9 | 28°38'52" | 90.00 | 45.00 |
| C10 | 28°38'52" | 90.00 | 45.00 |
| C11 | 21°25'07" | 90.00 | 33.64 |

"T" NO TABLE

| NO | BEARING | DISTANCE |
|-----|-------------|----------|
| T1 | S44°17'28"E | 35.02 |
| T2 | N01°21'04"E | 60.00 |
| T3 | N45°42'32"E | 35.69 |
| T4 | N44°07'03"W | 34.91 |
| T5 | N44°49'44"W | 35.36 |
| T6 | N45°52'57"E | 35.79 |
| T7 | N45°10'16"E | 33.36 |
| T8 | N00°10'16"E | 13.80 |
| T9 | N00°10'16"E | 43.49 |
| T10 | N88°24'21"W | 20.47 |
| T11 | N43°24'21"W | 35.36 |
| T12 | N46°35'39"E | 35.36 |
| T13 | S00°10'16"W | 17.74 |

0223-303

43/80

Meridian Surveying and mapping inc.
2828 So. Congress Ave.
Suite 210
West Palm Beach Fl. 967-5600

DRAWN: M.B.L. DATE: MAY 1981
DESIGNED: SCALE: 1"=50'
CHECKED: DATE: 7-9-83
FIELD BOOK NO. DRAWING NO. 79-P-53

CONCEPT HOMES OF LANTANA PHASE 9