

46/91

TARTAN LAKES, PLAT NO. 2 (P.U.D.)

BEING A PORTION OF LAND LYING IN SECTION 14,
TOWNSHIP 45 SOUTH, RANGE 42 EAST, PALM BEACH
COUNTY, FLORIDA.



JUNE, 1983

SHEET 2 OF 2

STATE OF FLORIDA
COUNTY OF PALM BEACH

THIS PLAT WAS FILED FOR
RECORD AT _____ DAY OF _____
AD. 1983 AND DULY RECORDED
IN PLAT BOOK _____ ON PAGES
_____ AND _____

JOHN B. DUNKLE, CLERK
CIRCUIT COURT
BY: _____, D.C.

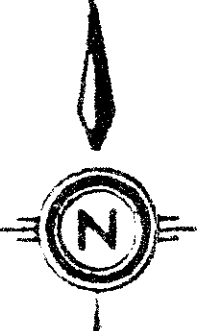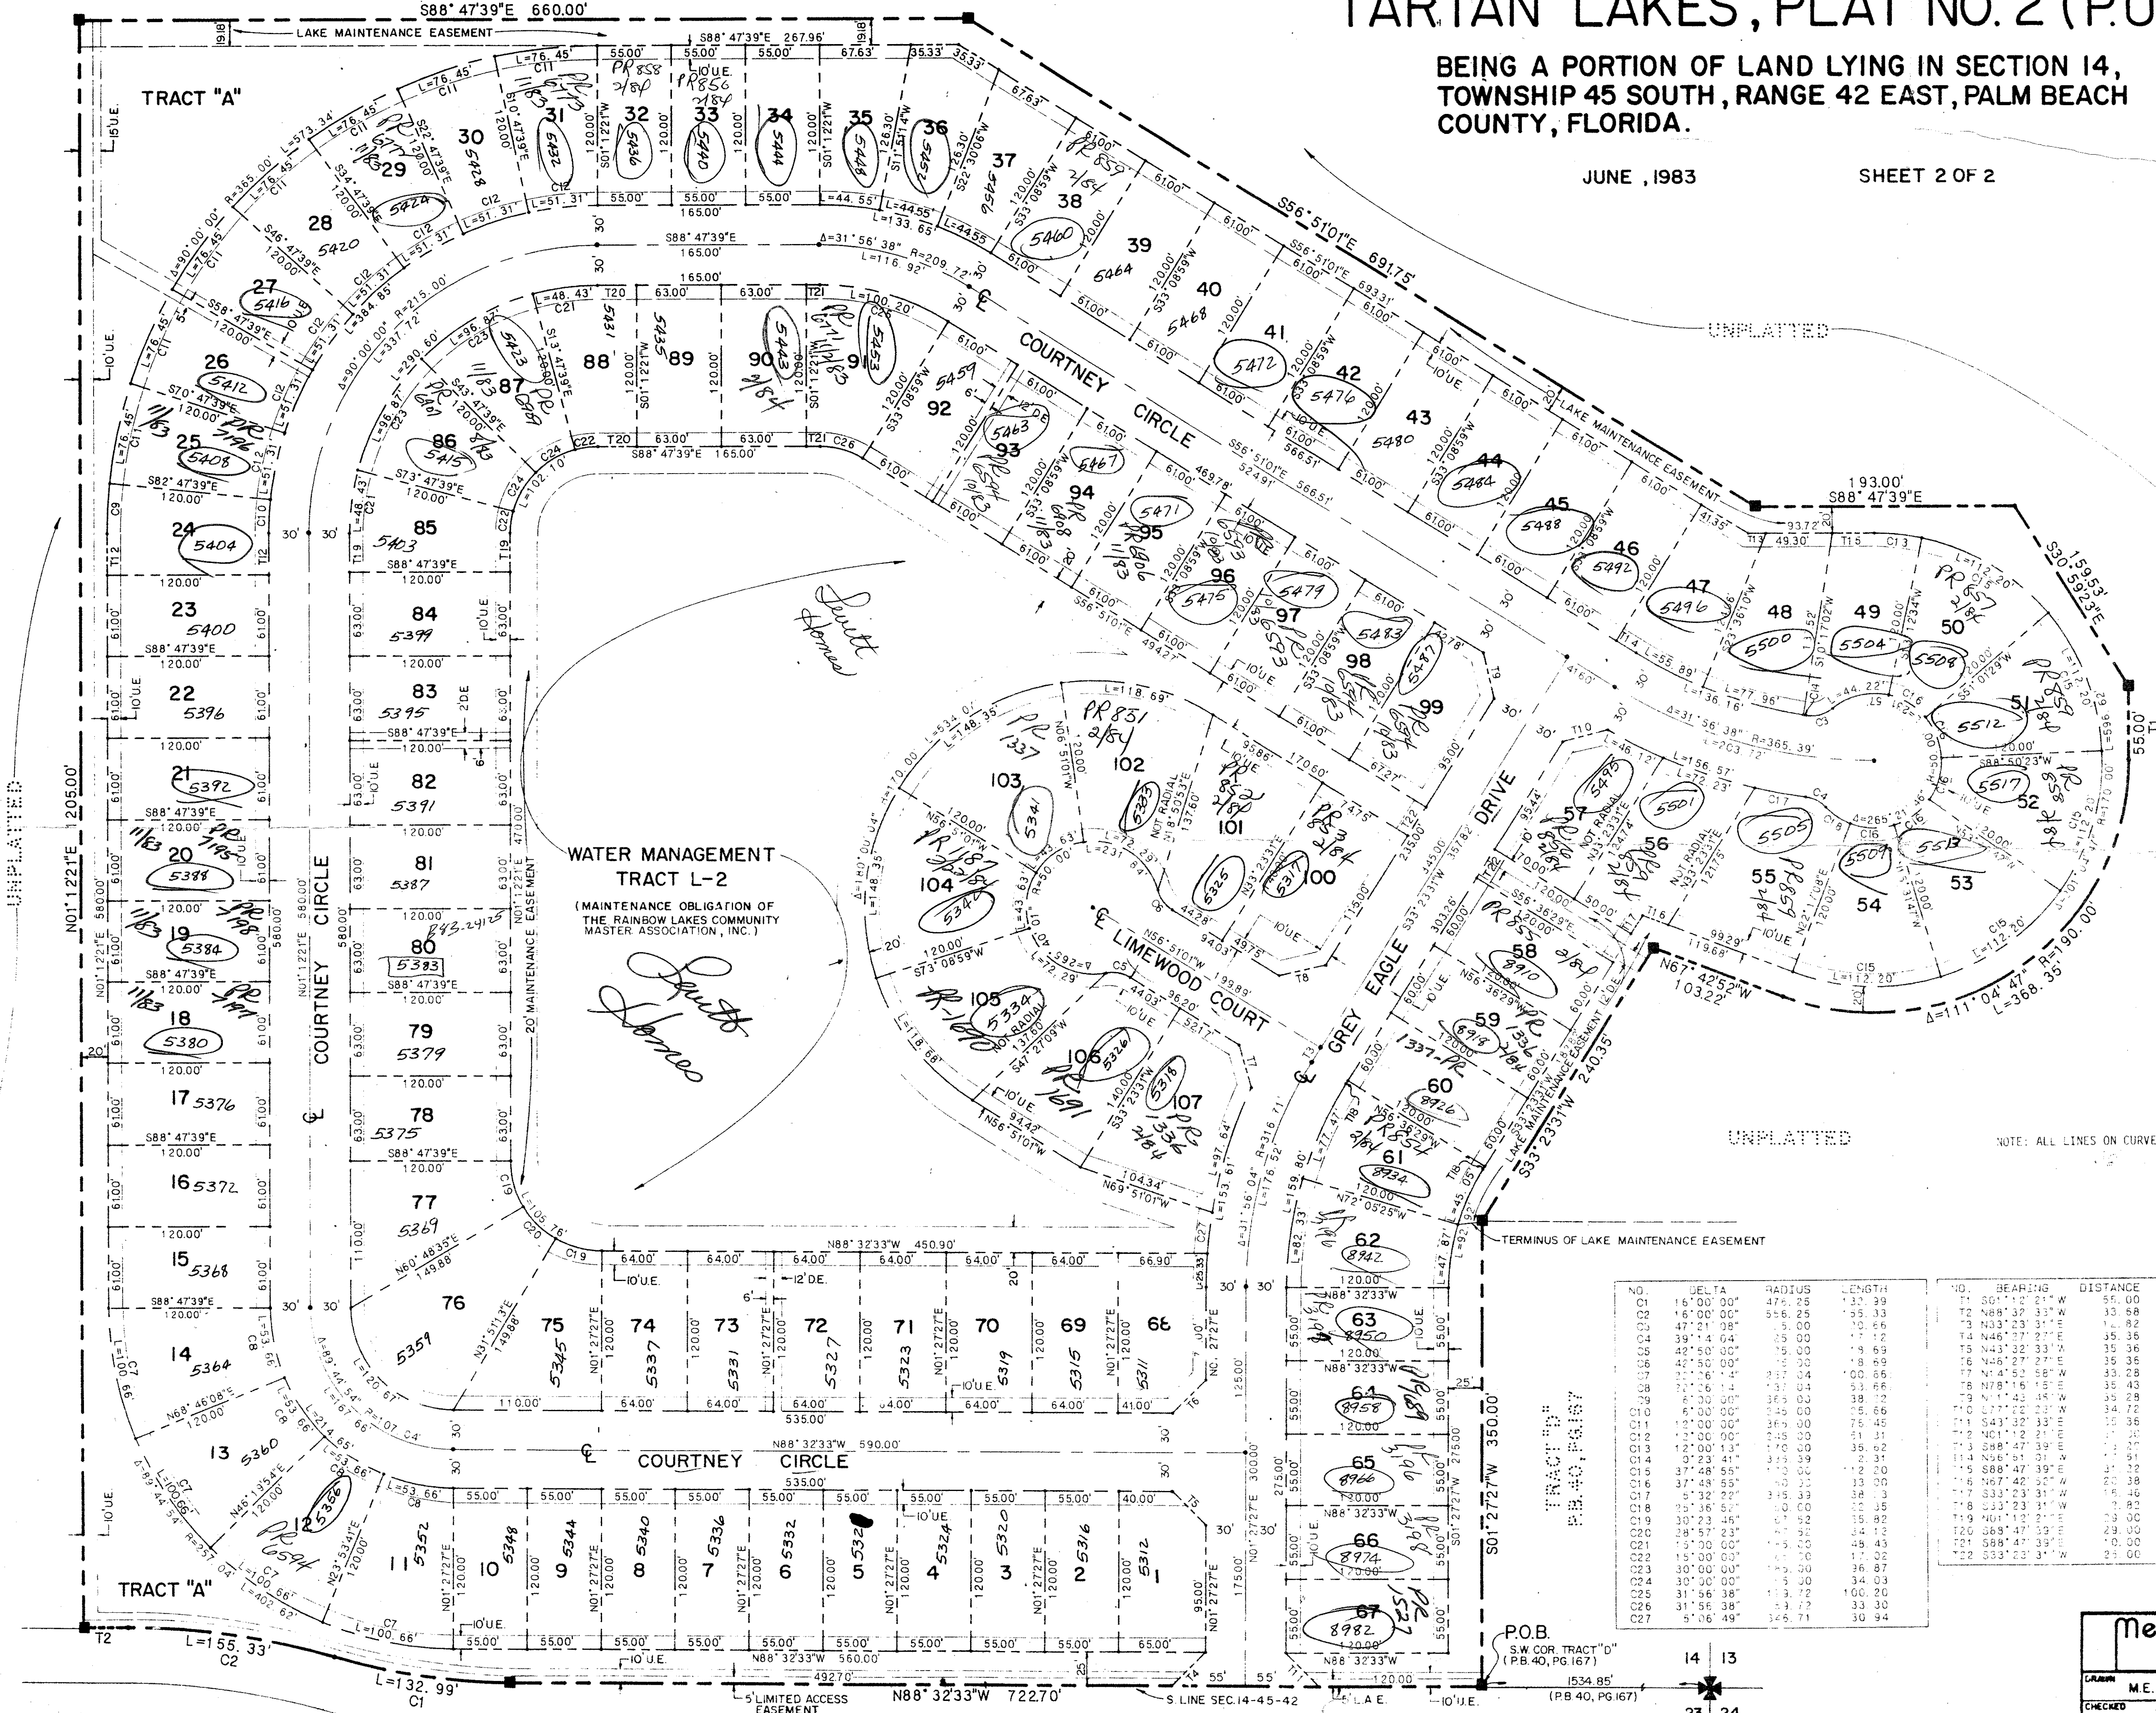

SCALE IN FEET
1" = 60'

*Des. Cl.
S.P. #21
5/24/83
Watercolor
Ph. 2*

NOTE: ALL LINES ON CURVES ARE RADIAL UNLESS OTHERWISE NOTED.

NO.	DELTA	RADIUS	LENGTH
SUBDIVISION # _____
BOOK 46 PAGE _____
FLOOD ZONE _____
QUAD # 4 FLOOD MAP # 1986
SE ZONING _____
PUD NAME _____

0316-300

46/91

Pat. 79-177

Meridian Surveying and mapping inc. WEST PALM BEACH, FLORIDA

DATE: JUNE 1983
SCALE: 1" = 60'
DRAWING NO: 83-P-034

TARTAN LAKES, PLAT NO. 2 (P.U.D.)