

48/45

DRAWING NUMBER

DRAWING NUMBER

DRAWING NUMBER

Oakwood

A P.U.D.


PLAT II

SHEET 2 OF 2 SHEETS

MARCH, 1984

EWING AND SHIRLEY, INC.
LAND SURVEYORS AND PLANNERS


3767 Lake Worth Road-Suite 118
Lake Worth Florida 33461
(305)968-0421

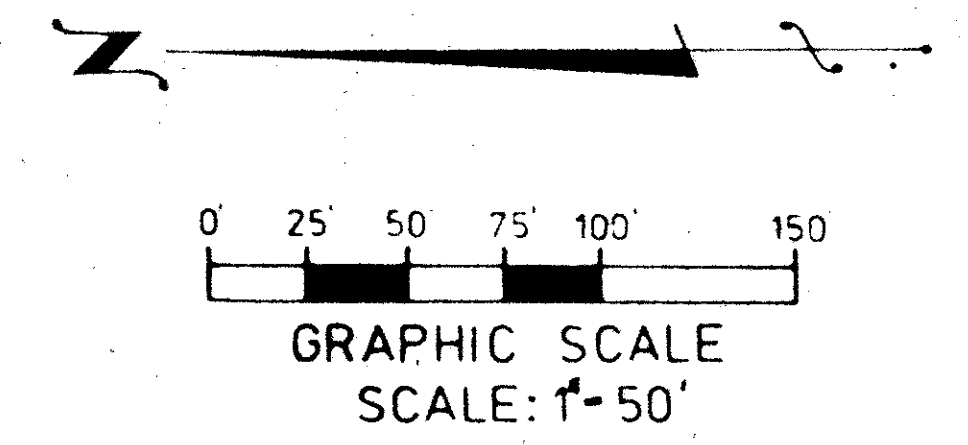

SUBDIVISION OF SEC. 19, TWP. 45 S., RGE. 43 E.
(P.B. 7 PG. 19)

PLAT NO. 1 - OAKWOOD PB. 40, PG. 53 & 54

SHEET NO. 42
 BOOK 42
 FLOOD ZONE B
 QUAD # 2
 SE PUD
 PLD NAME Oakwood

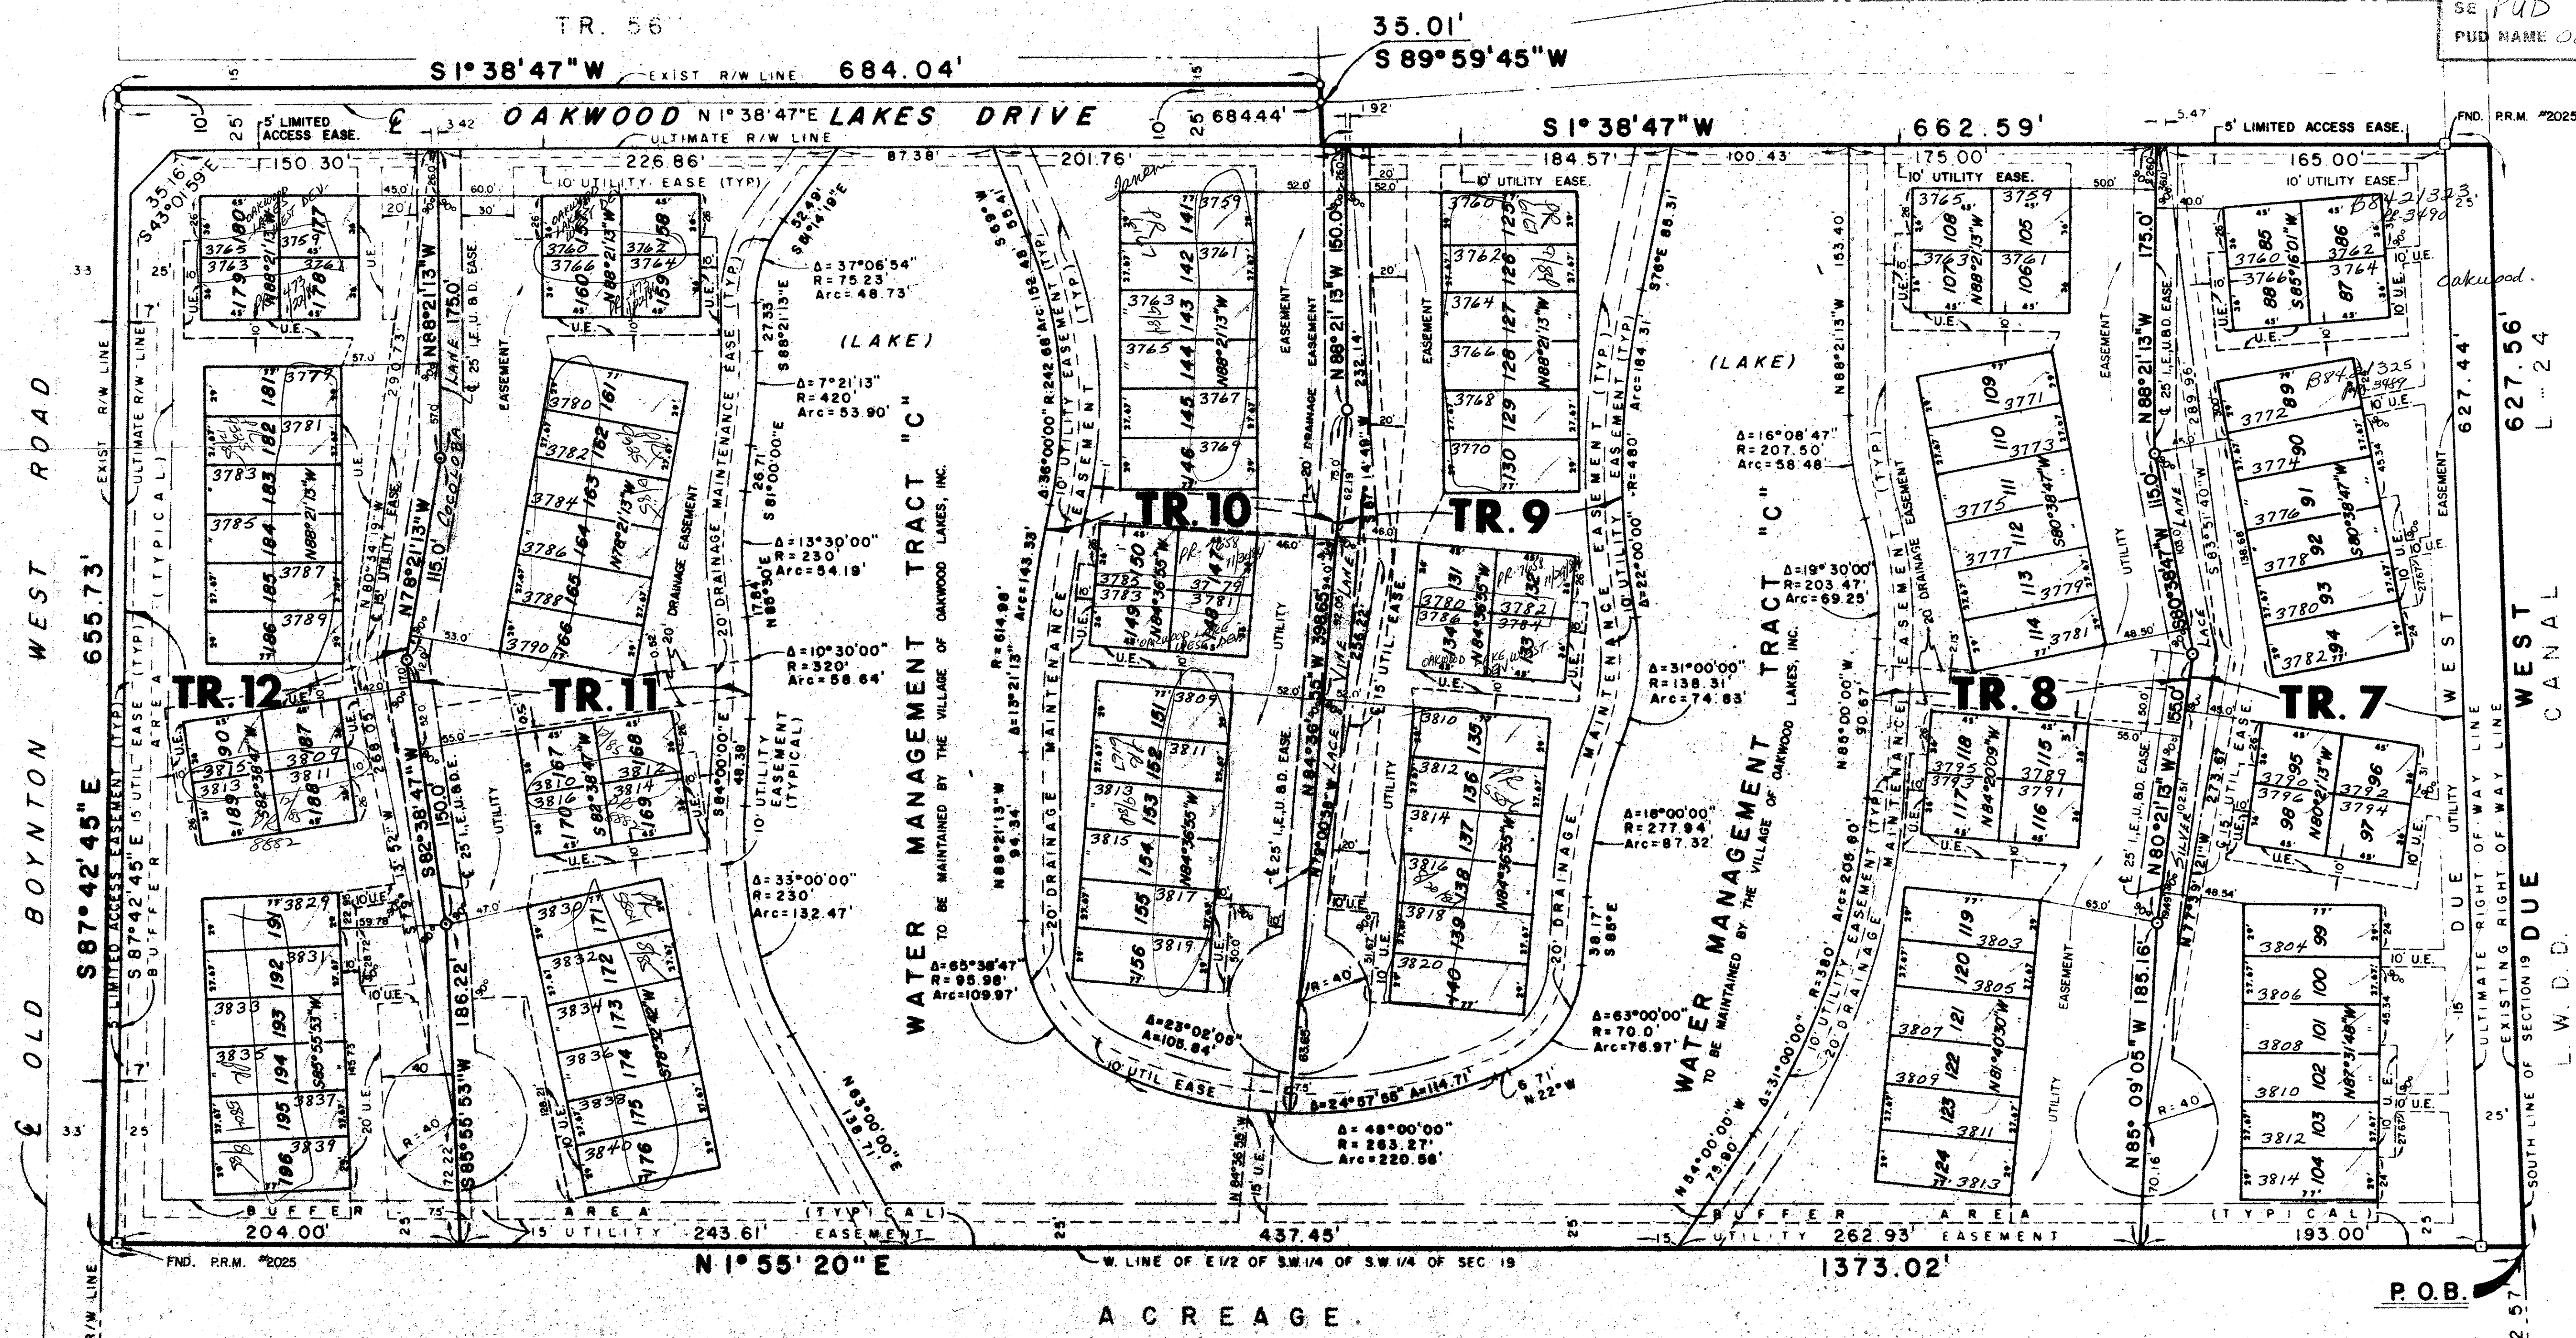

A C R E A G E

THIS INSTRUMENT WAS PREPARED BY KENT W. EWING, JR.
 IN THE OFFICE OF EWING AND SHIRLEY, INC.
 3767 LAKE WORTH ROAD, SUITE 118
 LAKE WORTH, FLORIDA 33461

Oakwood

PALM BEACH FARMS COMPANY PLAT NO. 8 (P.B. 5 PG. 75)
 WEST CANAL L... 24
 WEST L... 24
 SOUTH LINE OF SECTION 19 DUE L.W.D.D.

P.O.B.
 662.57
 19.30
 24.25