

# SOMERSET

87



DRAWING NUMBER  
48/87

DRAWING NUMBER

DRAWING NUMBER

DRAWING NUMBER

PLAN HOLD CORPORATION • IRVINE, CALIFORNIA  
REGISTERED PROFESSIONAL SURVEYOR

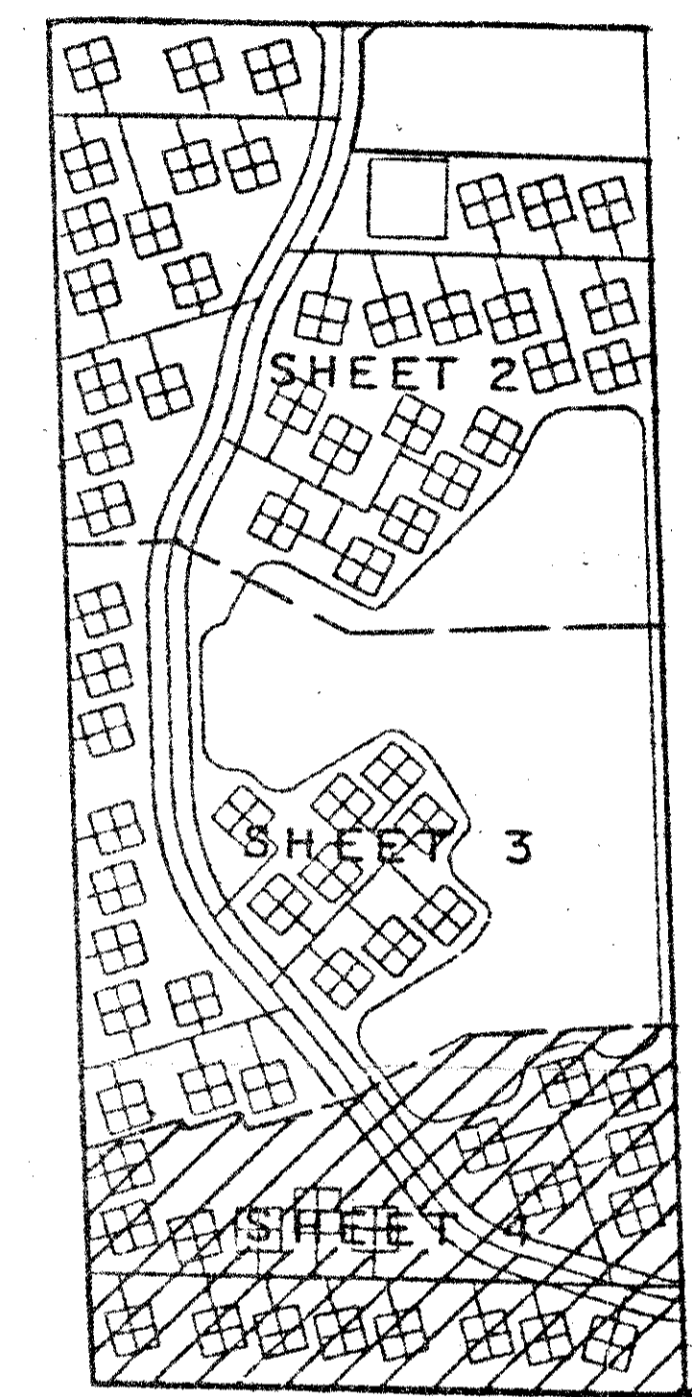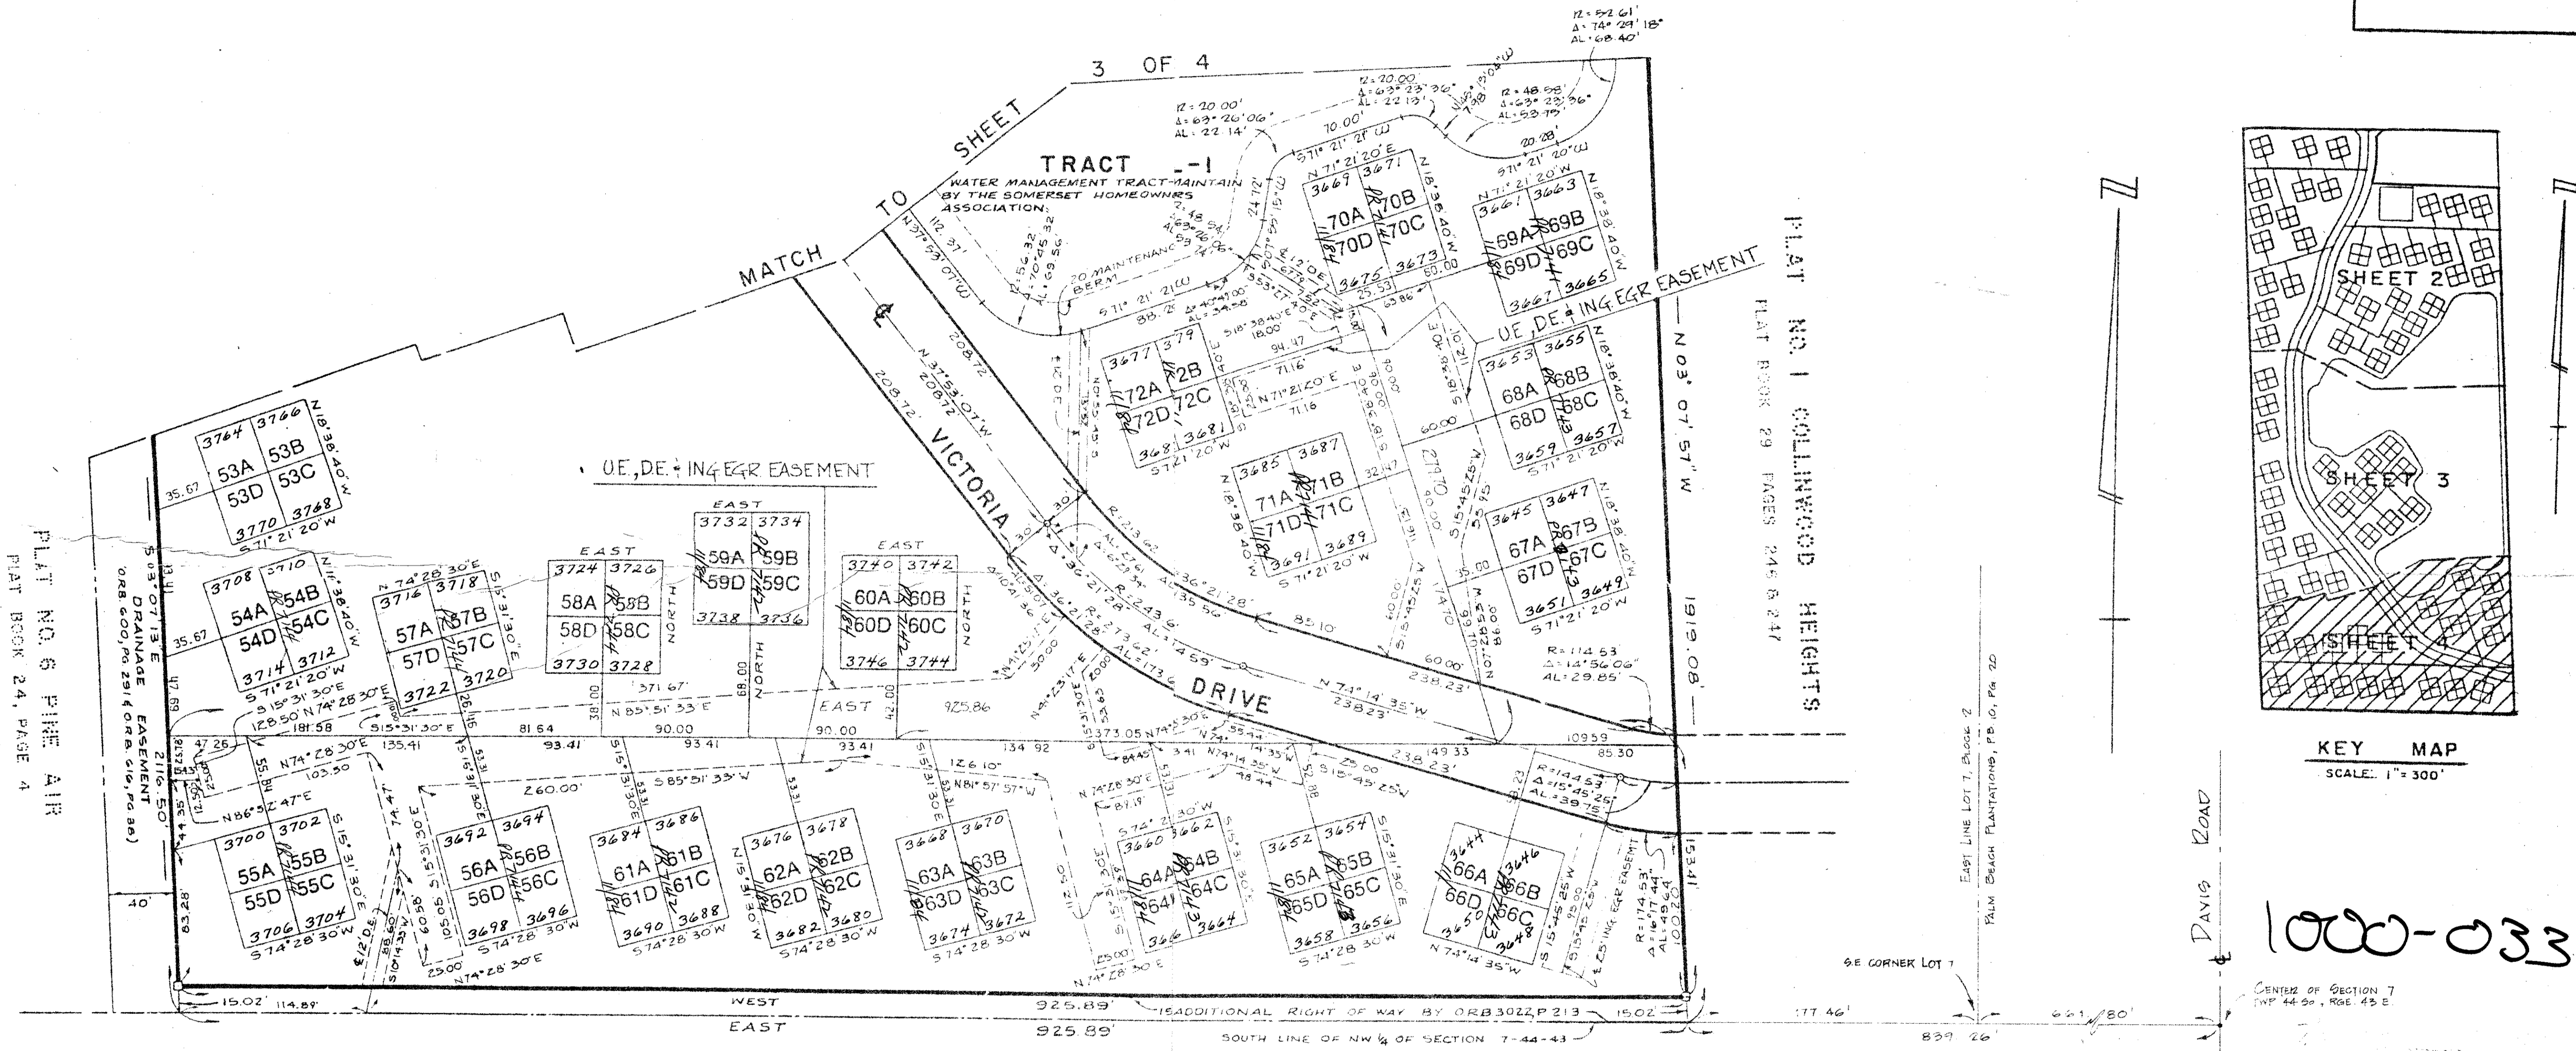

LOTS LYING BETWEEN LOTS THAT ARE DESIGNATED WITH BEARINGS ARE PARALLEL WITH SAID DESIGNATED LOTS.

COMP FILE NO.		<b>SOMERSET</b> ENGINEERS - PLANNERS - SURVEYORS WEST PALM BEACH FLORIDA	Job No. 83-1115
Field Book No. Pg.	ROBERT E. OWEN & ASSOCIATES, INC.		Scale 1" = 50'
Design R. Breitenbach	ENGINEERS - PLANNERS - SURVEYORS		Date JAN., 1984
Drawn R. BUSUTIL	WEST PALM BEACH FLORIDA		Sheet 4 of 4
Checked			File No. BF-2389