
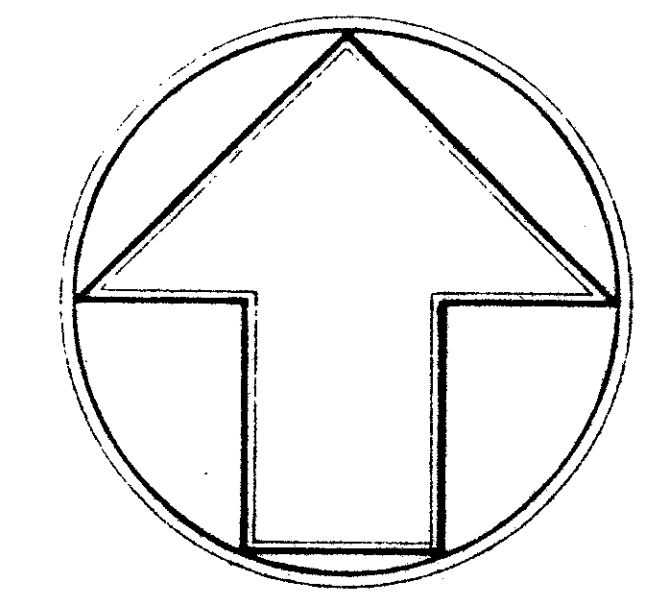


SOUTHWINDS AT BOCA POINTE PLAT ONE PART OF A P.U.D.

73

A REPLAT OF A PORTION OF TRACT Q OF THE PLAT OF BOCA POINTE No. 1, RECORDED AT PLAT BOOK 42, PAGES 141, 142 AND 143 OF THE PUBLIC RECORDS OF PALM BEACH COUNTY, FLORIDA.
SECTION 33, TOWNSHIP 47 SOUTH, RANGE 42 EAST.
PALM BEACH COUNTY, FLORIDA.
JULY 1984

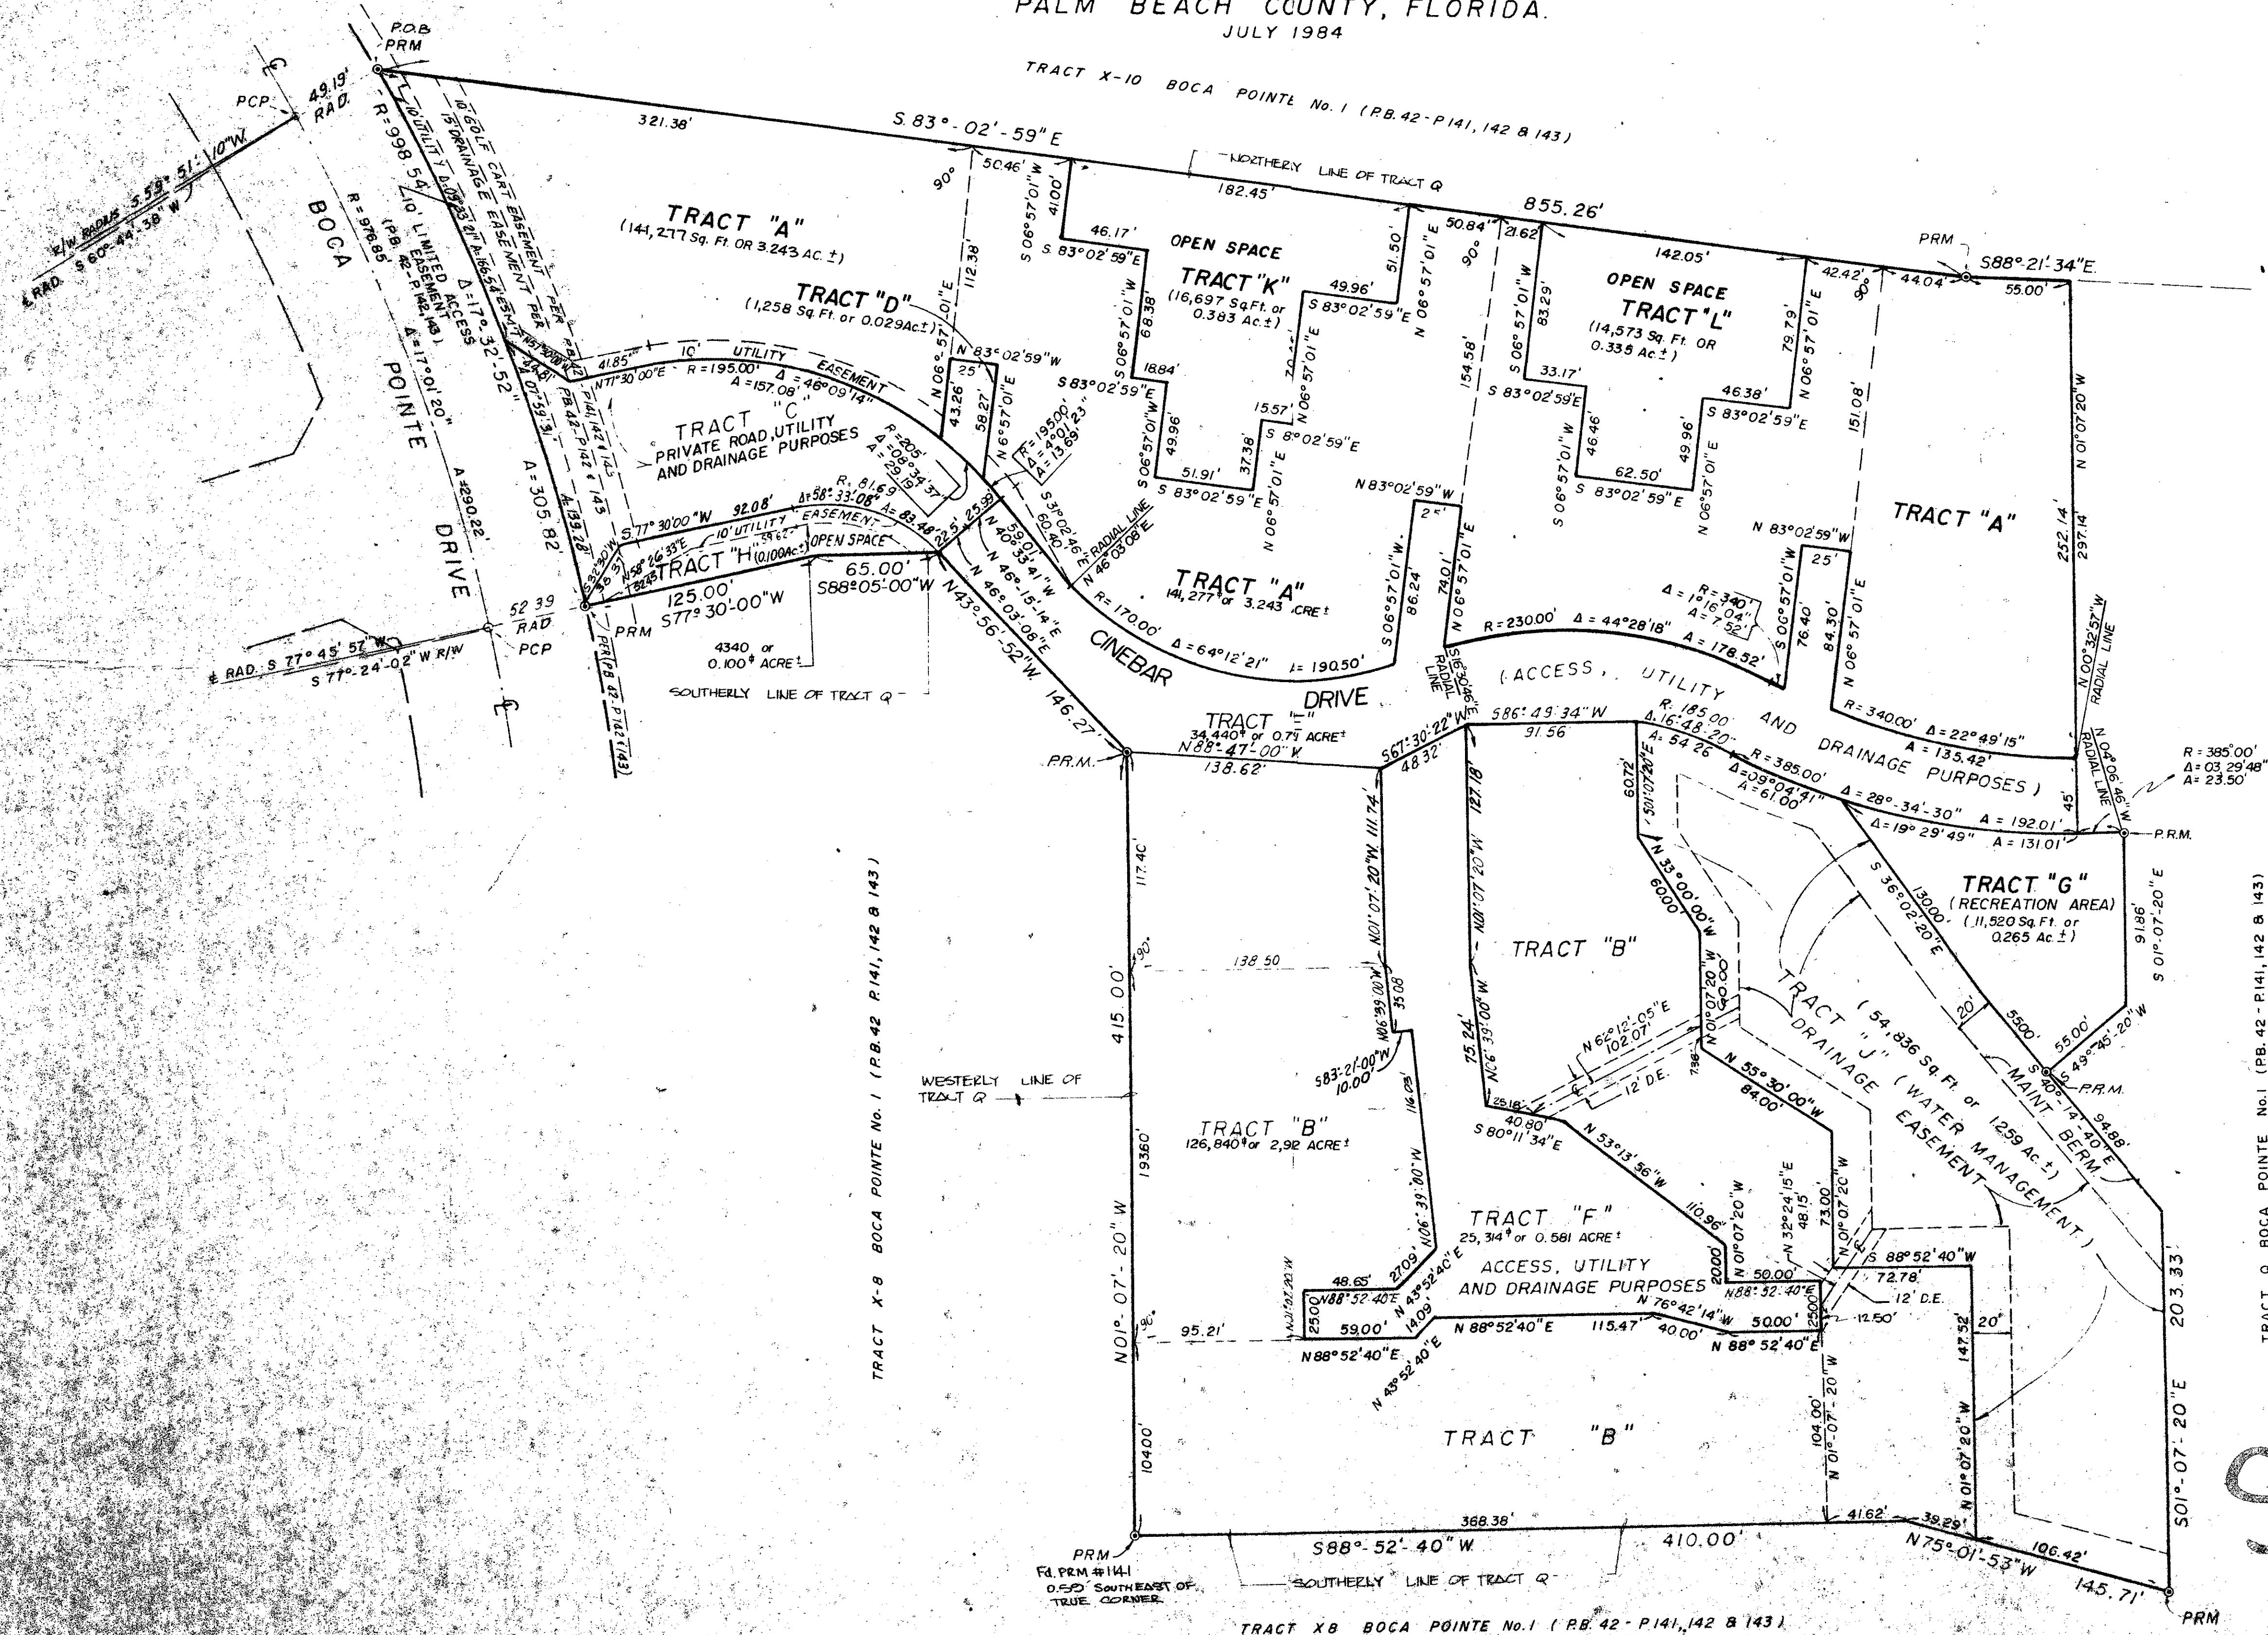

50' 25' 0 25' 50' 100'
GRAPHIC SCALE
SCALE: 1"=50'

22/07/42
Southwinds
50 A-1 73 2400
54
33433

0211-317
SOUTHWINDS AT
BOCA POINTE #1
50/73

FORTIN, LEAVY, SKILES, INC.
855 SOUTH FEDERAL HIGHWAY, BOCA RATON, FLA 33432

SHEET 2 OF 2 SHEETS

DRAWING NUMBER
50/73

DRAWING NUMBER

DRAWING NUMBER

DRAWING NUMBER

PLAN HOLD CORPORATION - IRVINE, CALIFORNIA
RECORDED BY NUMBER 17348