


50/106


# THE PALM CLUB WEST - VILLAGE II A PART OF LAKESIDE GREEN - P.U.D.

SITUATE IN SECTION 13, TOWNSHIP 43 SOUTH, RANGE 42 EAST,  
PALM BEACH COUNTY, FLORIDA

SHEET 2 OF 3

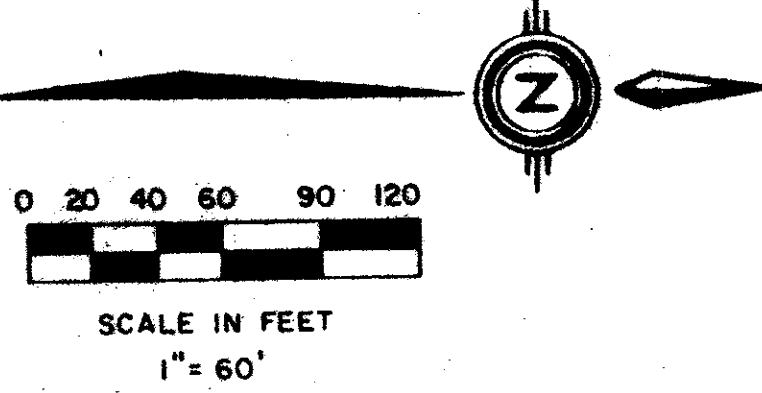

FOXWOOD ESTATES PLAT NO. 2  
OF LAKESIDE GREEN - P.U.D.  
PB. 36, PGS. 82-85

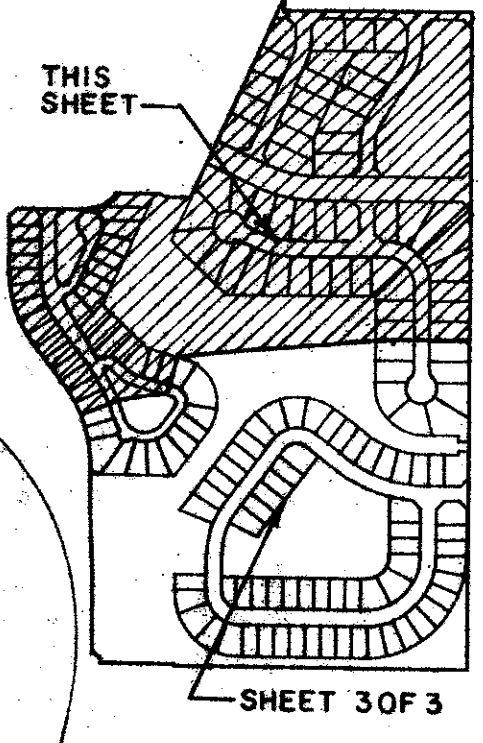

NO.	DELTA	RADIUS	LENGTH
07	13° 08' 04"	125.00	28.66
08	11° 32' 13"	125.00	25.17
09	9° 35' 39"	150.00	25.12
10	8° 46' 44"	200.00	30.54
11	11° 32' 13"	200.00	40.27
12	24° 40' 17"	75.00	32.29
13	4° 09' 22"	300.00	21.76
14	5° 09' 42"	300.00	27.03
15	48° 11' 23"	25.00	21.03
16	44° 41' 23"	25.00	31.00
17	48° 11' 23"	25.00	21.03
18	1° 45' 10"	350.00	10.71
19	3° 11' 24"	350.00	19.49
20	48° 11' 23"	25.00	21.03
21	24° 54' 17"	50.00	21.73
22	26° 54' 53"	50.00	23.43
23	48° 11' 23"	25.00	21.03
24	6° 05' 08"	140.00	14.87
25	16° 49' 32"	140.00	41.11
26	15° 57' 39"	140.00	39.00
27	14° 25' 39"	140.00	35.38
28	37° 07' 35"	250.00	161.99
29	3° 54' 11"	409.34	27.88
30	1° 02' 12"	100.00	1.81
31	10° 08' 39"	100.00	17.70
32	5° 57' 51"	275.00	28.63
33	2° 28' 05"	225.00	9.69
34	20° 05' 05"	105.00	36.81
35	20° 48' 56"	105.00	38.15
36	2° 28' 05"	325.00	14.00
37	6° 16' 58"	309.34	33.92
38	3° 54' 11"	309.34	21.07
39	1° 02' 12"	200.00	3.62
40	10° 08' 39"	200.00	35.44
41	27° 54' 43"	75.00	36.54
42	28° 15' 15"	75.00	36.98
43	0° 04' 32"	440.00	28.63
44	0° 04' 32"	440.00	4.82
45	9° 29' 36"	55.00	9.11
46	10° 14' 36"	225.00	40.23
47	10° 14' 36"	125.00	22.35
48	73° 44' 30"	45.00	58.63
49	53° 22' 25"	35.00	32.60
50	53° 22' 25"	35.00	32.60
51	3° 19' 52"	585.00	34.01
52	73° 20' 06"	85.00	108.79
53	53° 14' 56"	84.75	75.77
54	11° 08' 23"	35.00	67.89
55	28° 03' 23"	100.00	48.97
56	76° 36' 03"	27.53	36.80
57	76° 36' 03"	27.53	36.80
58	31° 18' 44"	265.00	144.97
59	11° 08' 23"	240.00	11.67
60	11° 08' 23"	20.00	38.80
61	165° 18' 51"	12.53	36.14
62	73° 44' 30"	40.00	51.48
63	147° 56' 10"	20.00	51.64
64	227° 43' 14"	40.00	11.67
65	7° 15' 04"	290.00	36.70
66	8° 08' 53"	290.00	41.24
67	8° 08' 53"	290.00	41.24
68	8° 08' 53"	290.00	41.24
69	5° 31' 25"	290.00	27.95
70	0° 08' 17"	570.00	11.67
71	20° 58' 13"	100.00	36.54
72	39° 39' 31"	25.00	17.30
73	61° 52' 46"	25.00	27.00
74	70° 34' 07"	25.00	30.79
75	8° 41' 21"	100.00	11.67
76	16° 48' 21"	100.00	29.36
77	3° 26' 47"	99.76	6.00
78	20° 12' 22"	99.76	35.18
79	20° 12' 22"	99.76	35.18
80	9° 23' 25"	99.76	15.35
81	28° 57' 18"	100.00	14.67
82	28° 03' 23"	85.00	41.62
83	28° 03' 23"	85.00	41.62
84	28° 03' 23"	85.00	41.62
85	28° 03' 23"	85.00	41.62
86	28° 03' 23"	85.00	41.62
87	28° 03' 23"	85.00	41.62
88	28° 03' 23"	85.00	41.62
89	28° 03' 23"	85.00	41.62
90	28° 03' 23"	85.00	41.62

106

50

STATE OF FLORIDA  
COUNTY OF PALM BEACH

THIS PLAT WAS FILED FOR  
RECORD AT \_\_\_\_\_ DAY OF \_\_\_\_\_  
AD, 1984 AND DULY RECORDED  
IN PLAT BOOK \_\_\_\_\_ ON PAGES  
\_\_\_\_\_ AND \_\_\_\_\_

JOHN B. DUNKLE, CLERK  
BY: \_\_\_\_\_, D.C.

NO.	DELTA	RADIUS	LENGTH
07	13° 08' 04"	125.00	28.66
08	11° 32' 13"	125.00	25.17
09	9° 35' 39"	150.00	25.12
10	8° 46' 44"	200.00	30.54
11	11° 32' 13"	200.00	40.27
12	24° 40' 17"	75.00	32.29
13	4° 09' 22"	300.00	21.76
14	5° 09' 42"	300.00	27.03
15	48° 11' 23"	25.00	21.03
16	44° 41' 23"	25.00	31.00
17	48° 11' 23"	25.00	21.03
18	1° 45' 10"	350.00	10.71
19	3° 11' 24"	350.00	19.49
20	48° 11' 23"	25.00	21.03
21	24° 54' 17"	50.00	21.73
22	26° 54' 53"	50.00	23.43
23	48° 11' 23"	25.00	21.03
24	6° 05' 08"	140.00	14.87
25	16° 49' 32"	140.00	41.11
26	15° 57' 39"	140.00	39.00
27	14° 25' 39"	140.00	35.38
28	37° 07' 35"	250.00	161.99
29	3° 54' 11"	409.34	27.88
30	1° 02' 12"	100.00	1.81
31	10° 08' 39"	100.00	17.70
32	5° 57' 51"	275.00	28.63
33	2° 28' 05"	225.00	9.69
34	20° 05' 05"	105.00	36.81
35	20° 48' 56"	105.00	38.15
36	2° 28' 05"	325.00	14.00
37	6° 16' 58"	309.34	33.92
38	3° 54' 11"	309.34	21.07
39	1° 02' 12"	200.00	3.62
40	10° 08' 39"	200.00	35.44
41	27° 54' 43"	75.00	36.54
42	28° 15' 15"	75.00	36.98
43	0° 04' 32"	440.00	28.63
44	0° 04' 32"	440.00	4.82
45	9° 29' 36"	55.00	9.11
46	10° 14' 36"	225.00	40.23
47	10° 14' 36"	125.00	22.35
48	73° 44' 30"	45.00	58.63
49	53° 22' 25"	35.00	32.60
50	53° 22' 25"	35.00	32.60
51	3° 19' 52"	585.00	34.01
52	73° 20' 06"	85.00	108.79
53	53° 14' 56"	84.75	75.77
54	11° 08' 23"	35.00	67.89
55	28° 03' 23"	100.00	48.97
56	76° 36' 03"	27.53	36.80
57	76° 36' 03"	27.53	36.80
58	31° 18' 44"	265.00	144.97
59	11° 08' 23"	240.00	11.67
60	11° 08' 23"	20.00	38.80
61	165° 18' 51"	12.53	36.14
62	73° 44' 30"	40.00	51.48
63	147° 56' 10"	20.00	51.64
64	227° 43' 14"	40.00	11.67
65	7° 15' 04"	290.00	36.70
66	8° 08' 53"	290.00	41.24
67	8° 08' 53"	290.00	41.24
68	8° 08' 53"	290.00	41.24
69	5° 31' 25"	290.00	27.95
70	0° 08' 17"	570.00	11.67
71	20° 58' 13"	100.00	36.54
72	39° 39' 31"	25.00	17.30
73	61° 52' 46"	25.00	27.00
74	70° 34' 07"	25.00	30.79
75	8° 41' 21"	100.00	11.67
76	16° 48' 21"	100.00	29.36
77	3° 26' 47"	99.76	6.00
78	20° 12' 22"	99.76	35.18
79	20° 12' 22"	99.76	35.18
80	9° 23' 25"	99.76	15.35
81	28° 57' 18"	100.00	14.67
82	28° 03' 23"	85.00	41.62
83	28° 03' 23"	85.00	41.62
84	28° 03' 23"	85.00	41.62
85	28° 03' 23"	85.00	41.62
86	28° 03' 23"	85.00	41.62
87	28° 03' 23"	85.00	41.62
88	28° 03' 23"	85.00	41.62
89	28° 03' 23"	85.00	41.62
90	28° 03' 23"	85.00	41.62

Meridian Surveying and Mapping Inc.  
WEST PALM BEACH, FLORIDA

DRAWN: M.E.H. DATE: JULY, 1984  
CHECKED: SCALE: 1"=60'  
DRAWING NO: 84-P-031

THE PALM CLUB WEST-VILLAGE II  
A PART OF LAKESIDE GREEN-P.U.D.