

50/119

119

# PLAT OF WOODBRIDGE PLAZA



PALM BEACH FARMS COMPANY PLAT NO. 3  
(PLAT BOOK 2, PAGE 47)  
BLOCK 14  
TRACT 35

TRACT 26

TRACT 25

FOREST HILL BOULEVARD

JOG ROAD

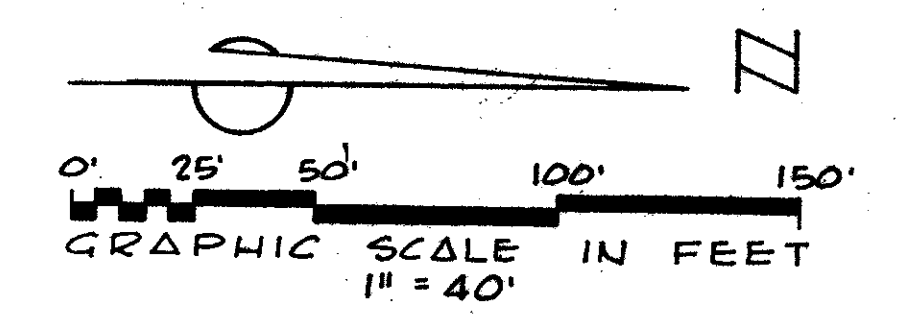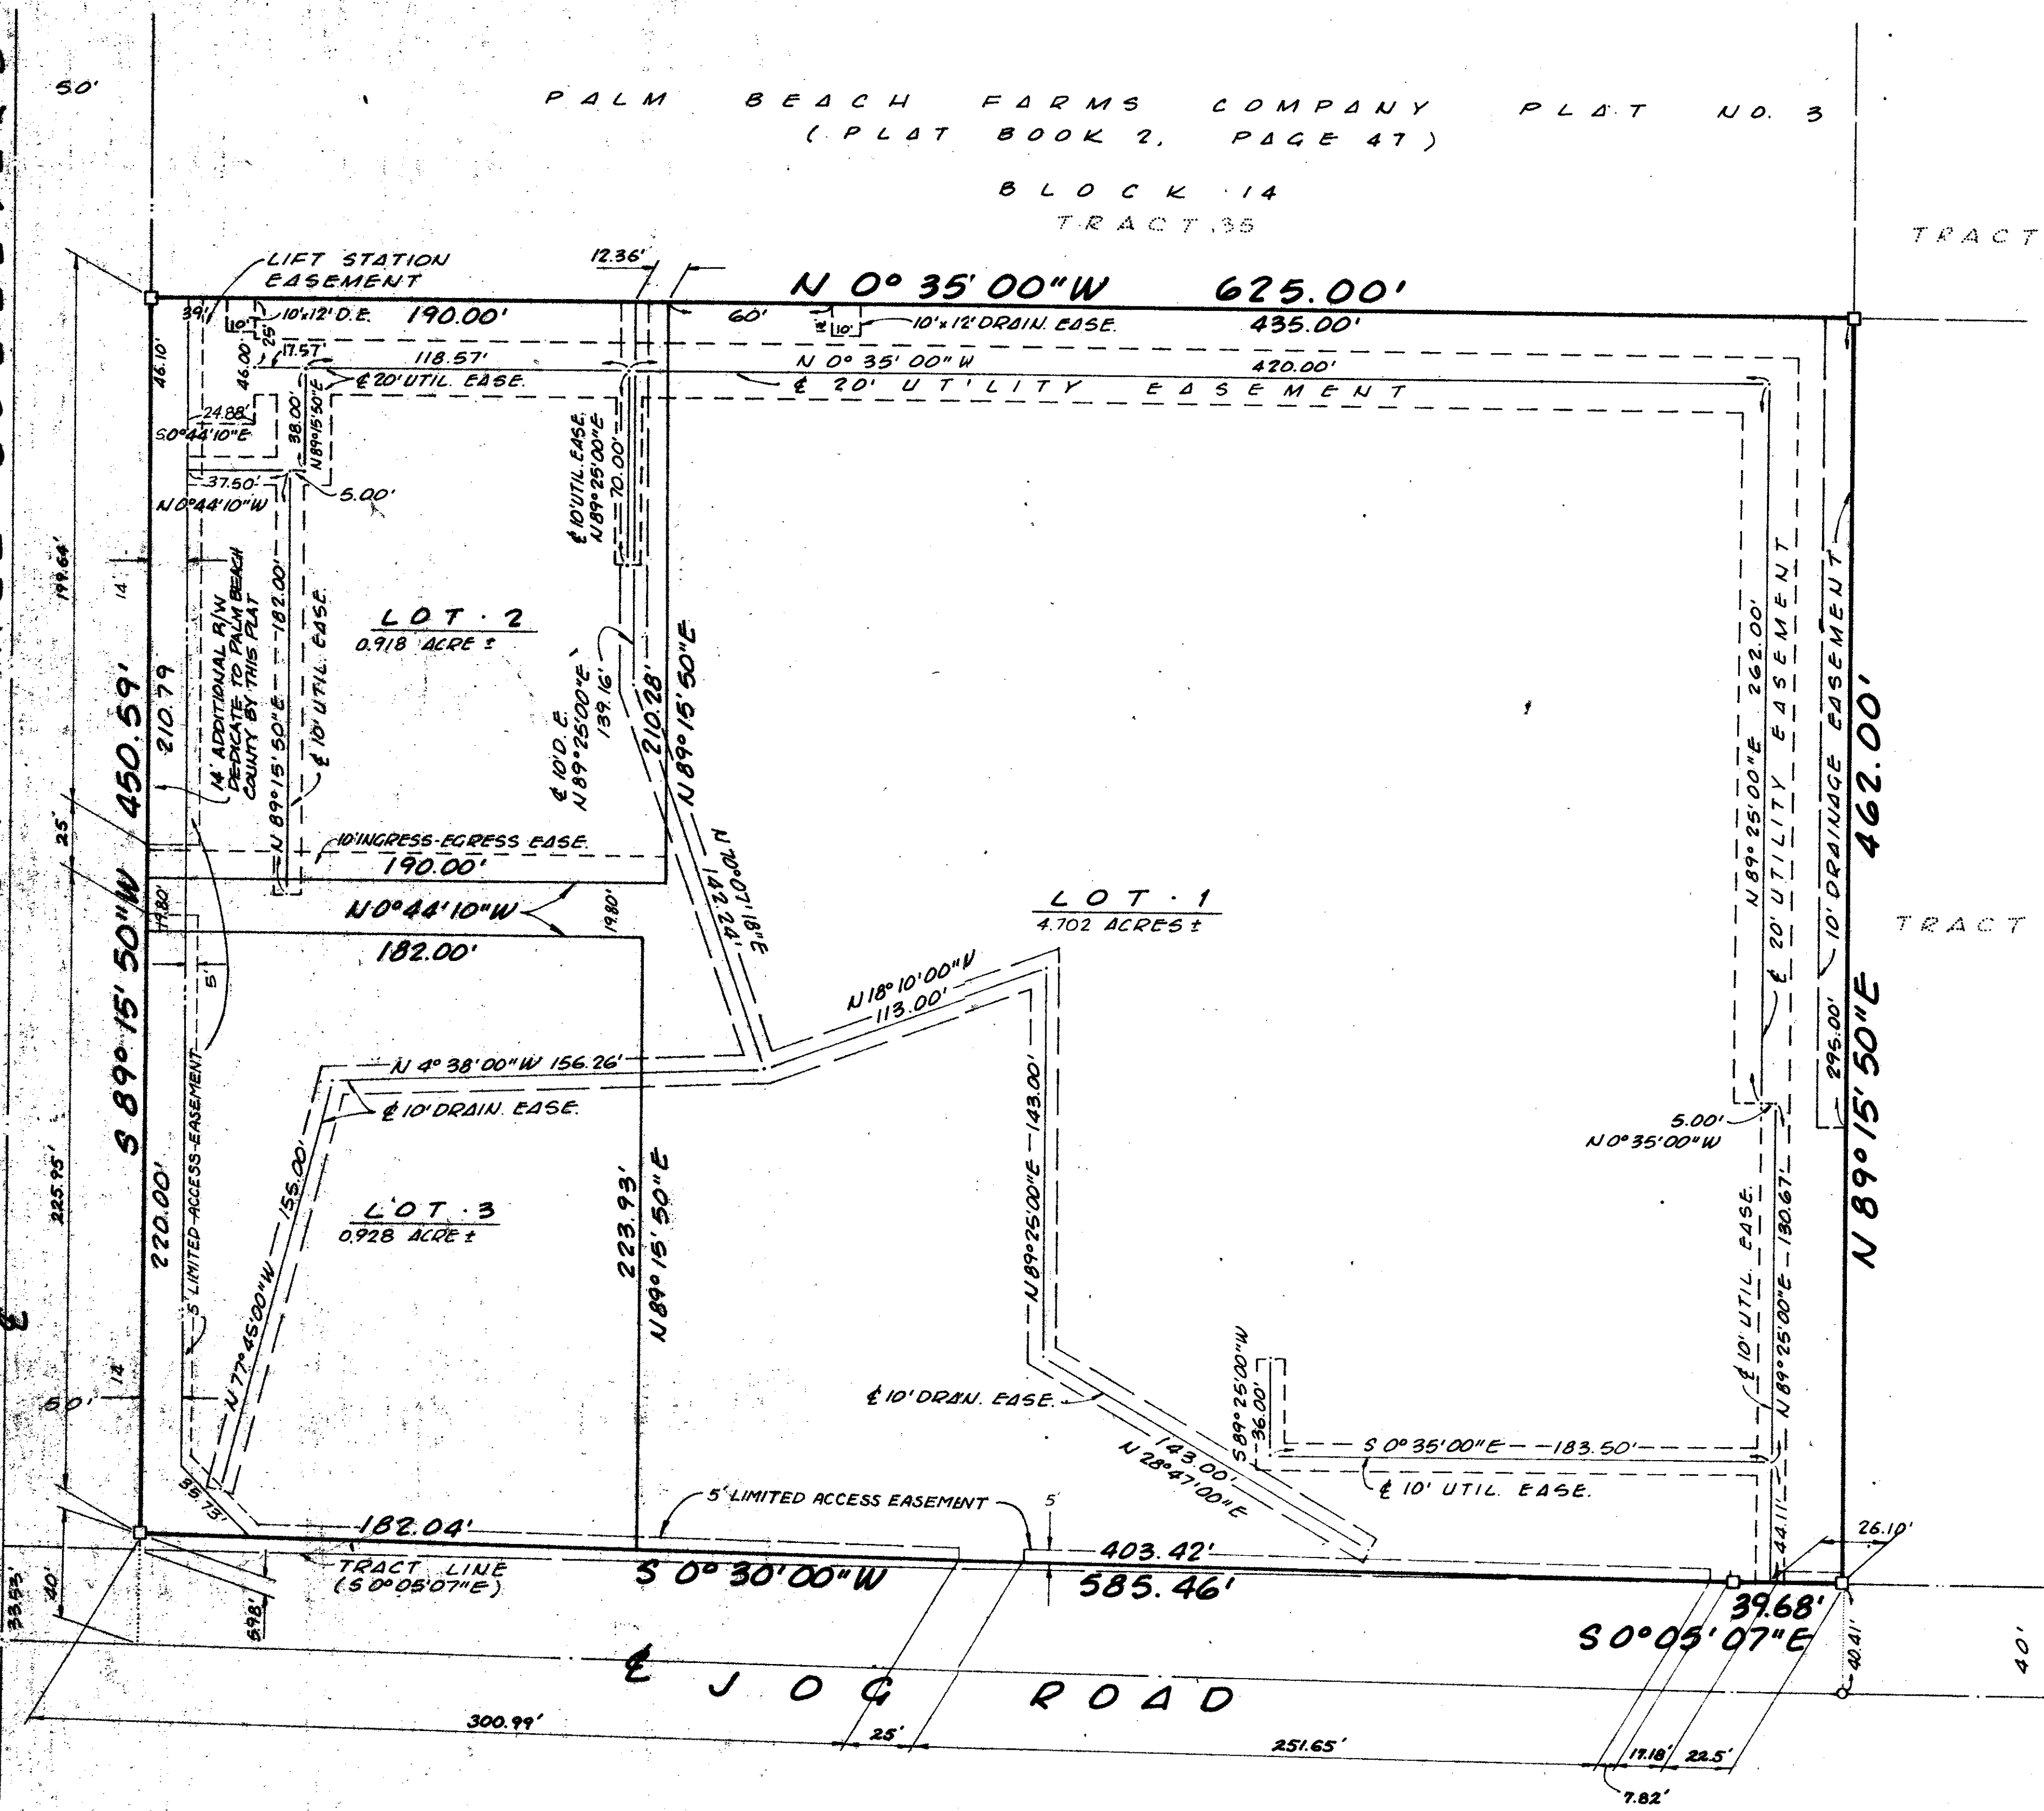


DRAWING NUMBER

DRAWING NUMBER

DRAWING NUMBER

1000-037 50/119

ADAIR & BRADY, INC. Engineers, Planners, and Surveyors West Palm Beach, Florida			 <b>WOODBRIDGE PLAZA</b> RECORD PLAT	SHEET 2 OF 2
Dr. MCH	F.B.	Scale 1" = 40'		
Ck. JLK	PG.	Date JAN '85	FP1418	OF 2
Ap.		Job No. 4107		