

51/157


157  
51

DRAWING NUMBER

DRAWING NUMBER

DRAWING NUMBER

PLAN HOLD CORPORATION • IRVINE, CALIFORNIA  
RECORD BY NUMBER 0754

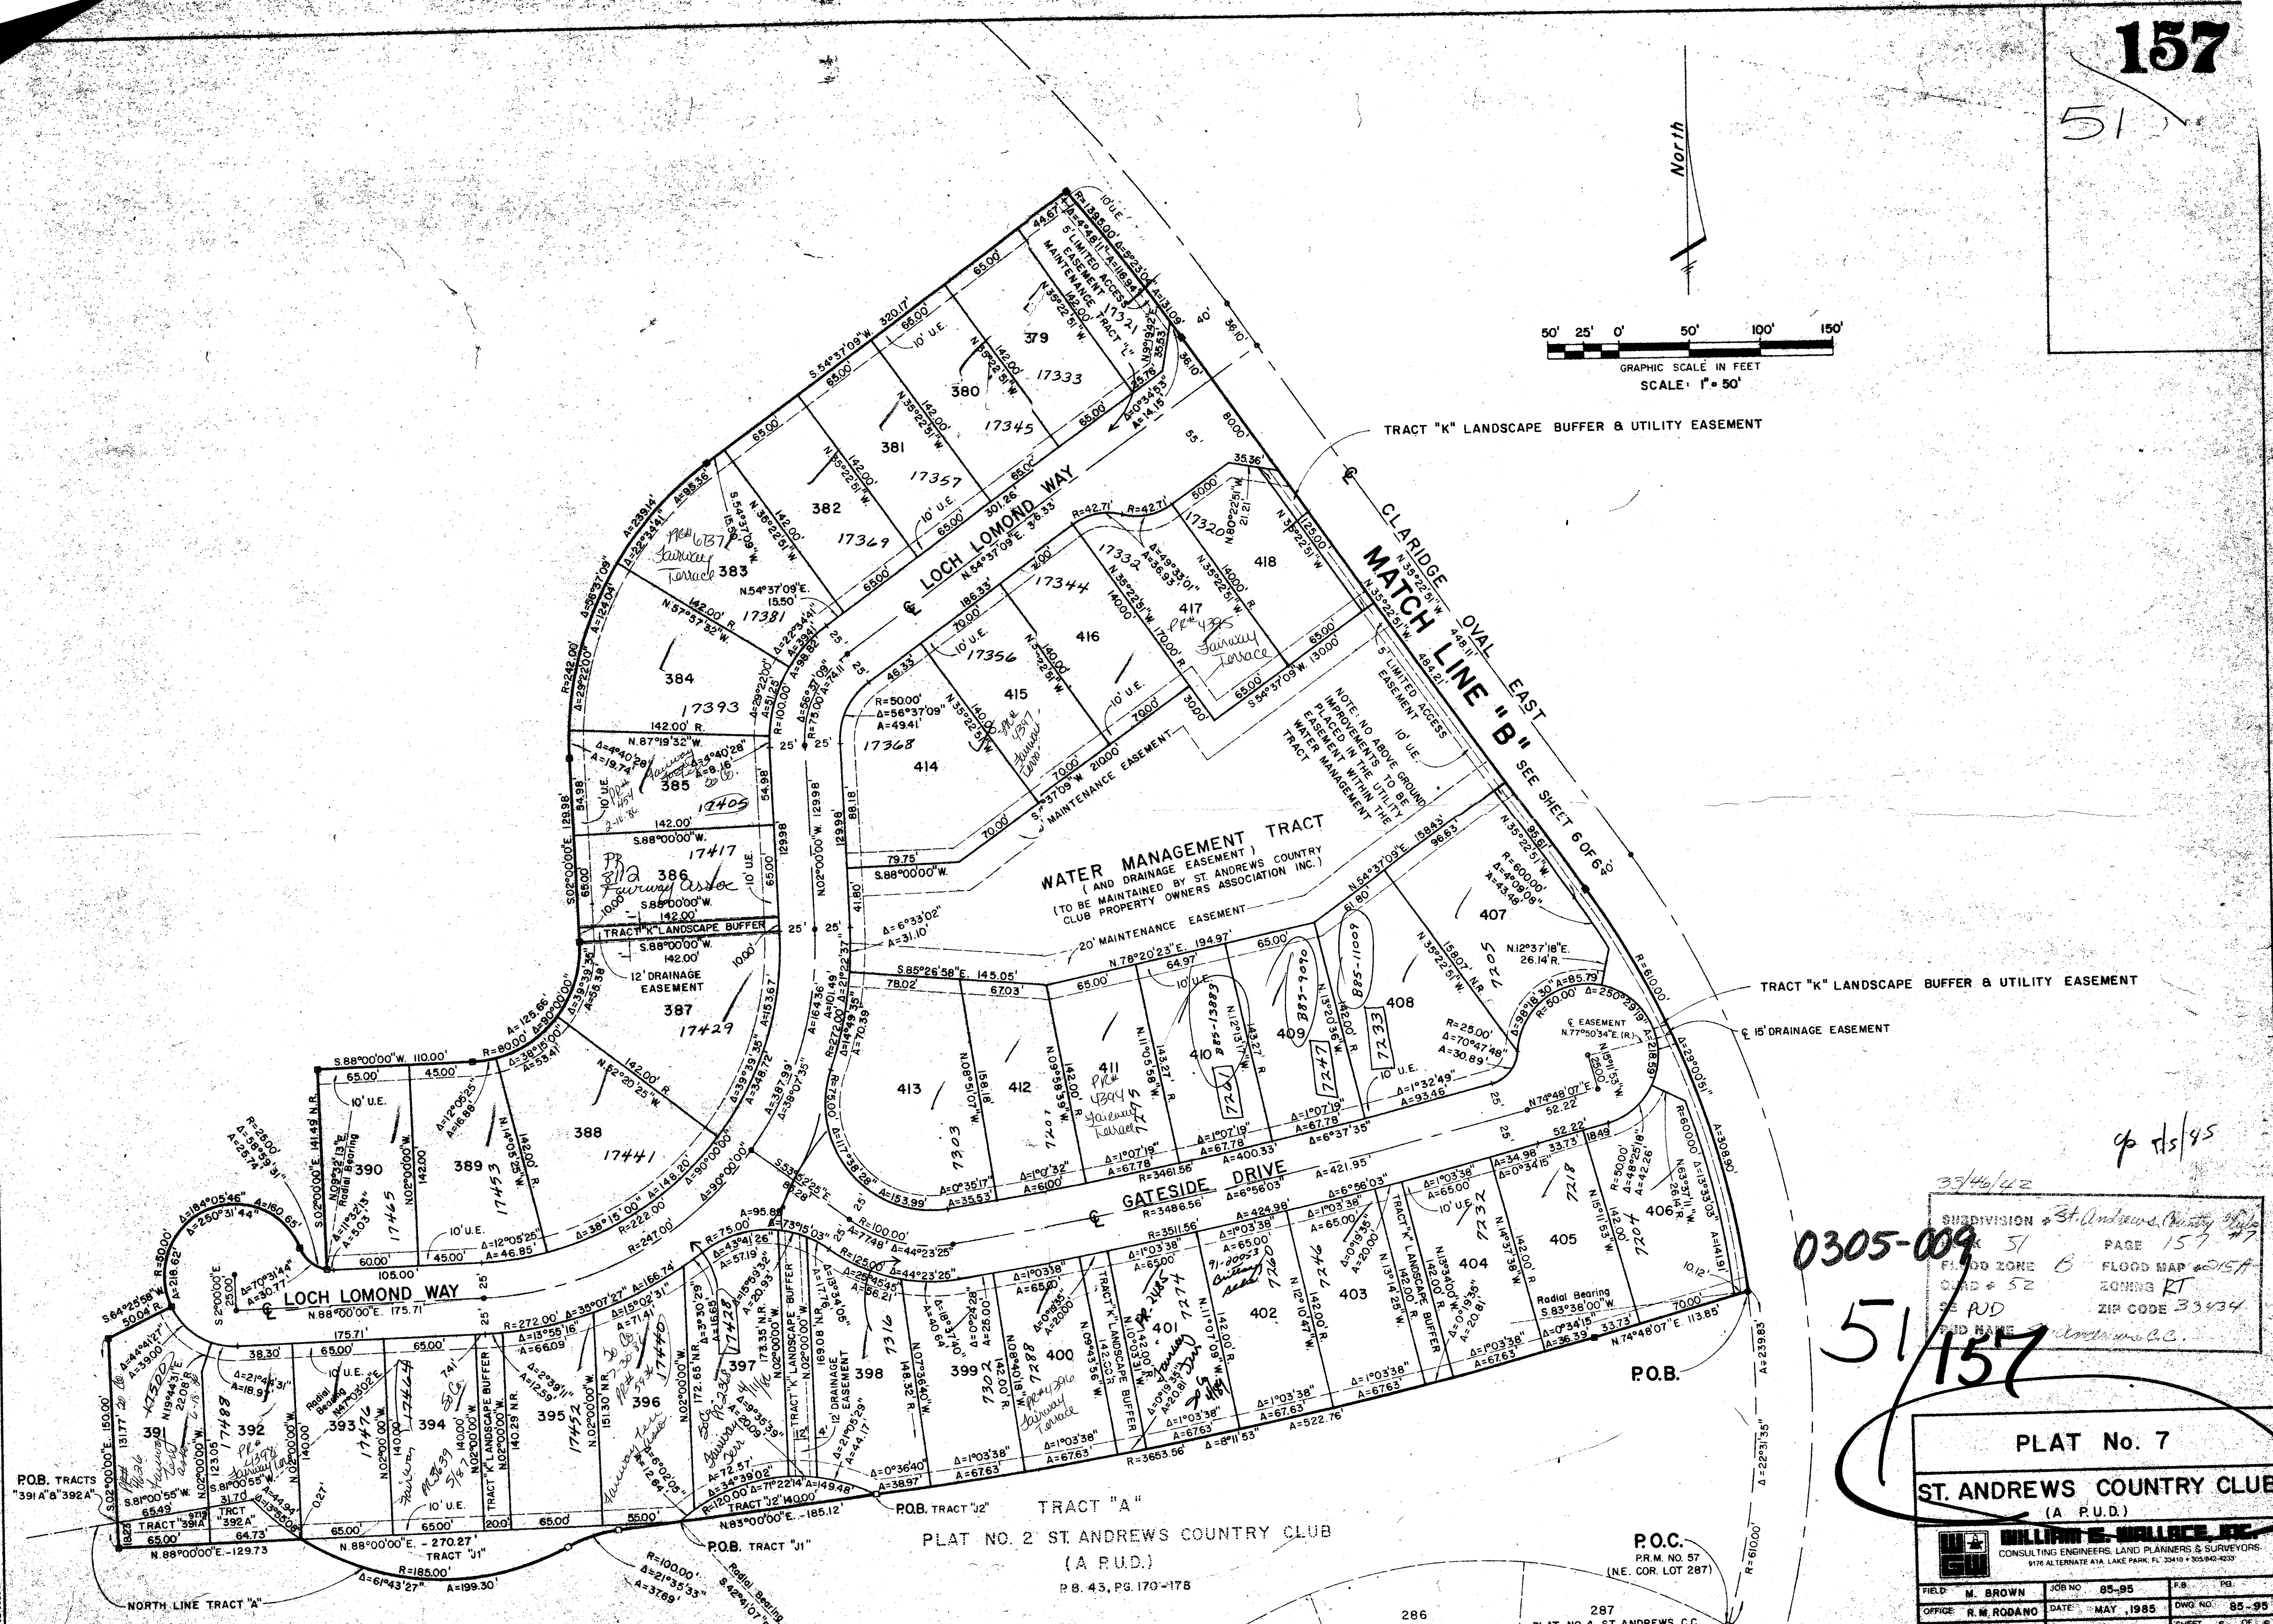

0305-009  
51/157

33/46/42  
4/15/95

SUBDIVISION *St. Andrews Country Club*  
 BLOCK *51* PAGE *157*  
 FLOOD ZONE *B* FLOOD MAP *2015A*  
 GRID # *52* ZONING *RT*  
 SE RD ZIP CODE *33434*  
 SUB NAME *St. Andrews C.C.*

PLAT No. 7  
 ST. ANDREWS COUNTRY CLUB  
 (A.P.U.D.)

WILLIAM S. WALLACE, INC. CONSULTING ENGINEERS, LAND PLANNERS & SURVEYORS 9176 ALTERNATE A1A, LAKE PARK, FL 33410 • 305.945-6337	
FIELD: M. BROWN	JOB NO. 85-95
OFFICE: R.M. RODANO	DATE: MAY, 1985
CHKD: D.M.	REF. SHEET 5 OF 6

286

287  
 PLAT NO. 4 ST ANDREWS C.C.  
 (P.B. 46, PGS 145-147)

UNING 44 132 60858