

FAIRFIELD'S LACUNA PLAT 1



A PART OF BALMORAL COUNTRY CLUB P.U.D.
PALM BEACH COUNTY, FLORIDA

SHEET 4 OF 6

JULY, 1987

63

STATE OF FLORIDA
COUNTY OF PALM BEACH
This Plat was filed for record at
M. this day of
and duly recorded in Plat Book No.
on Page
John B. Dunkle, Clerk Circuit Court
By

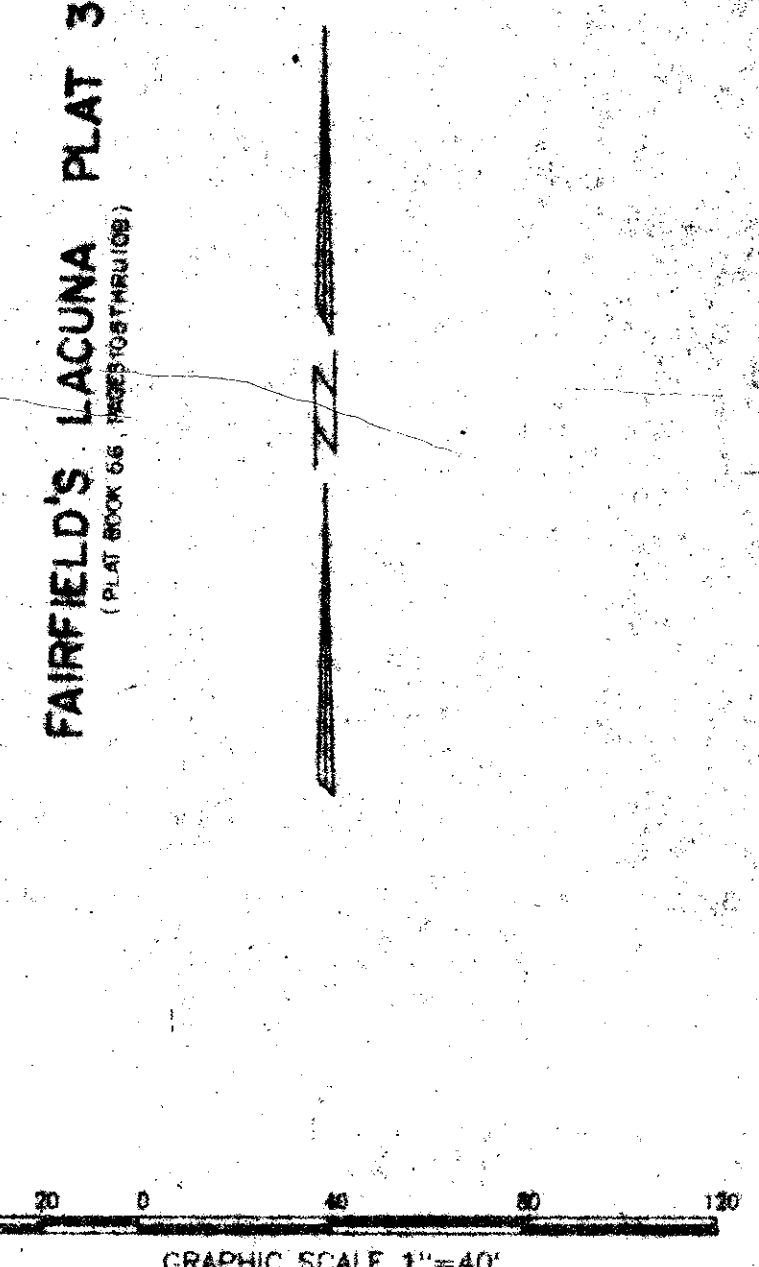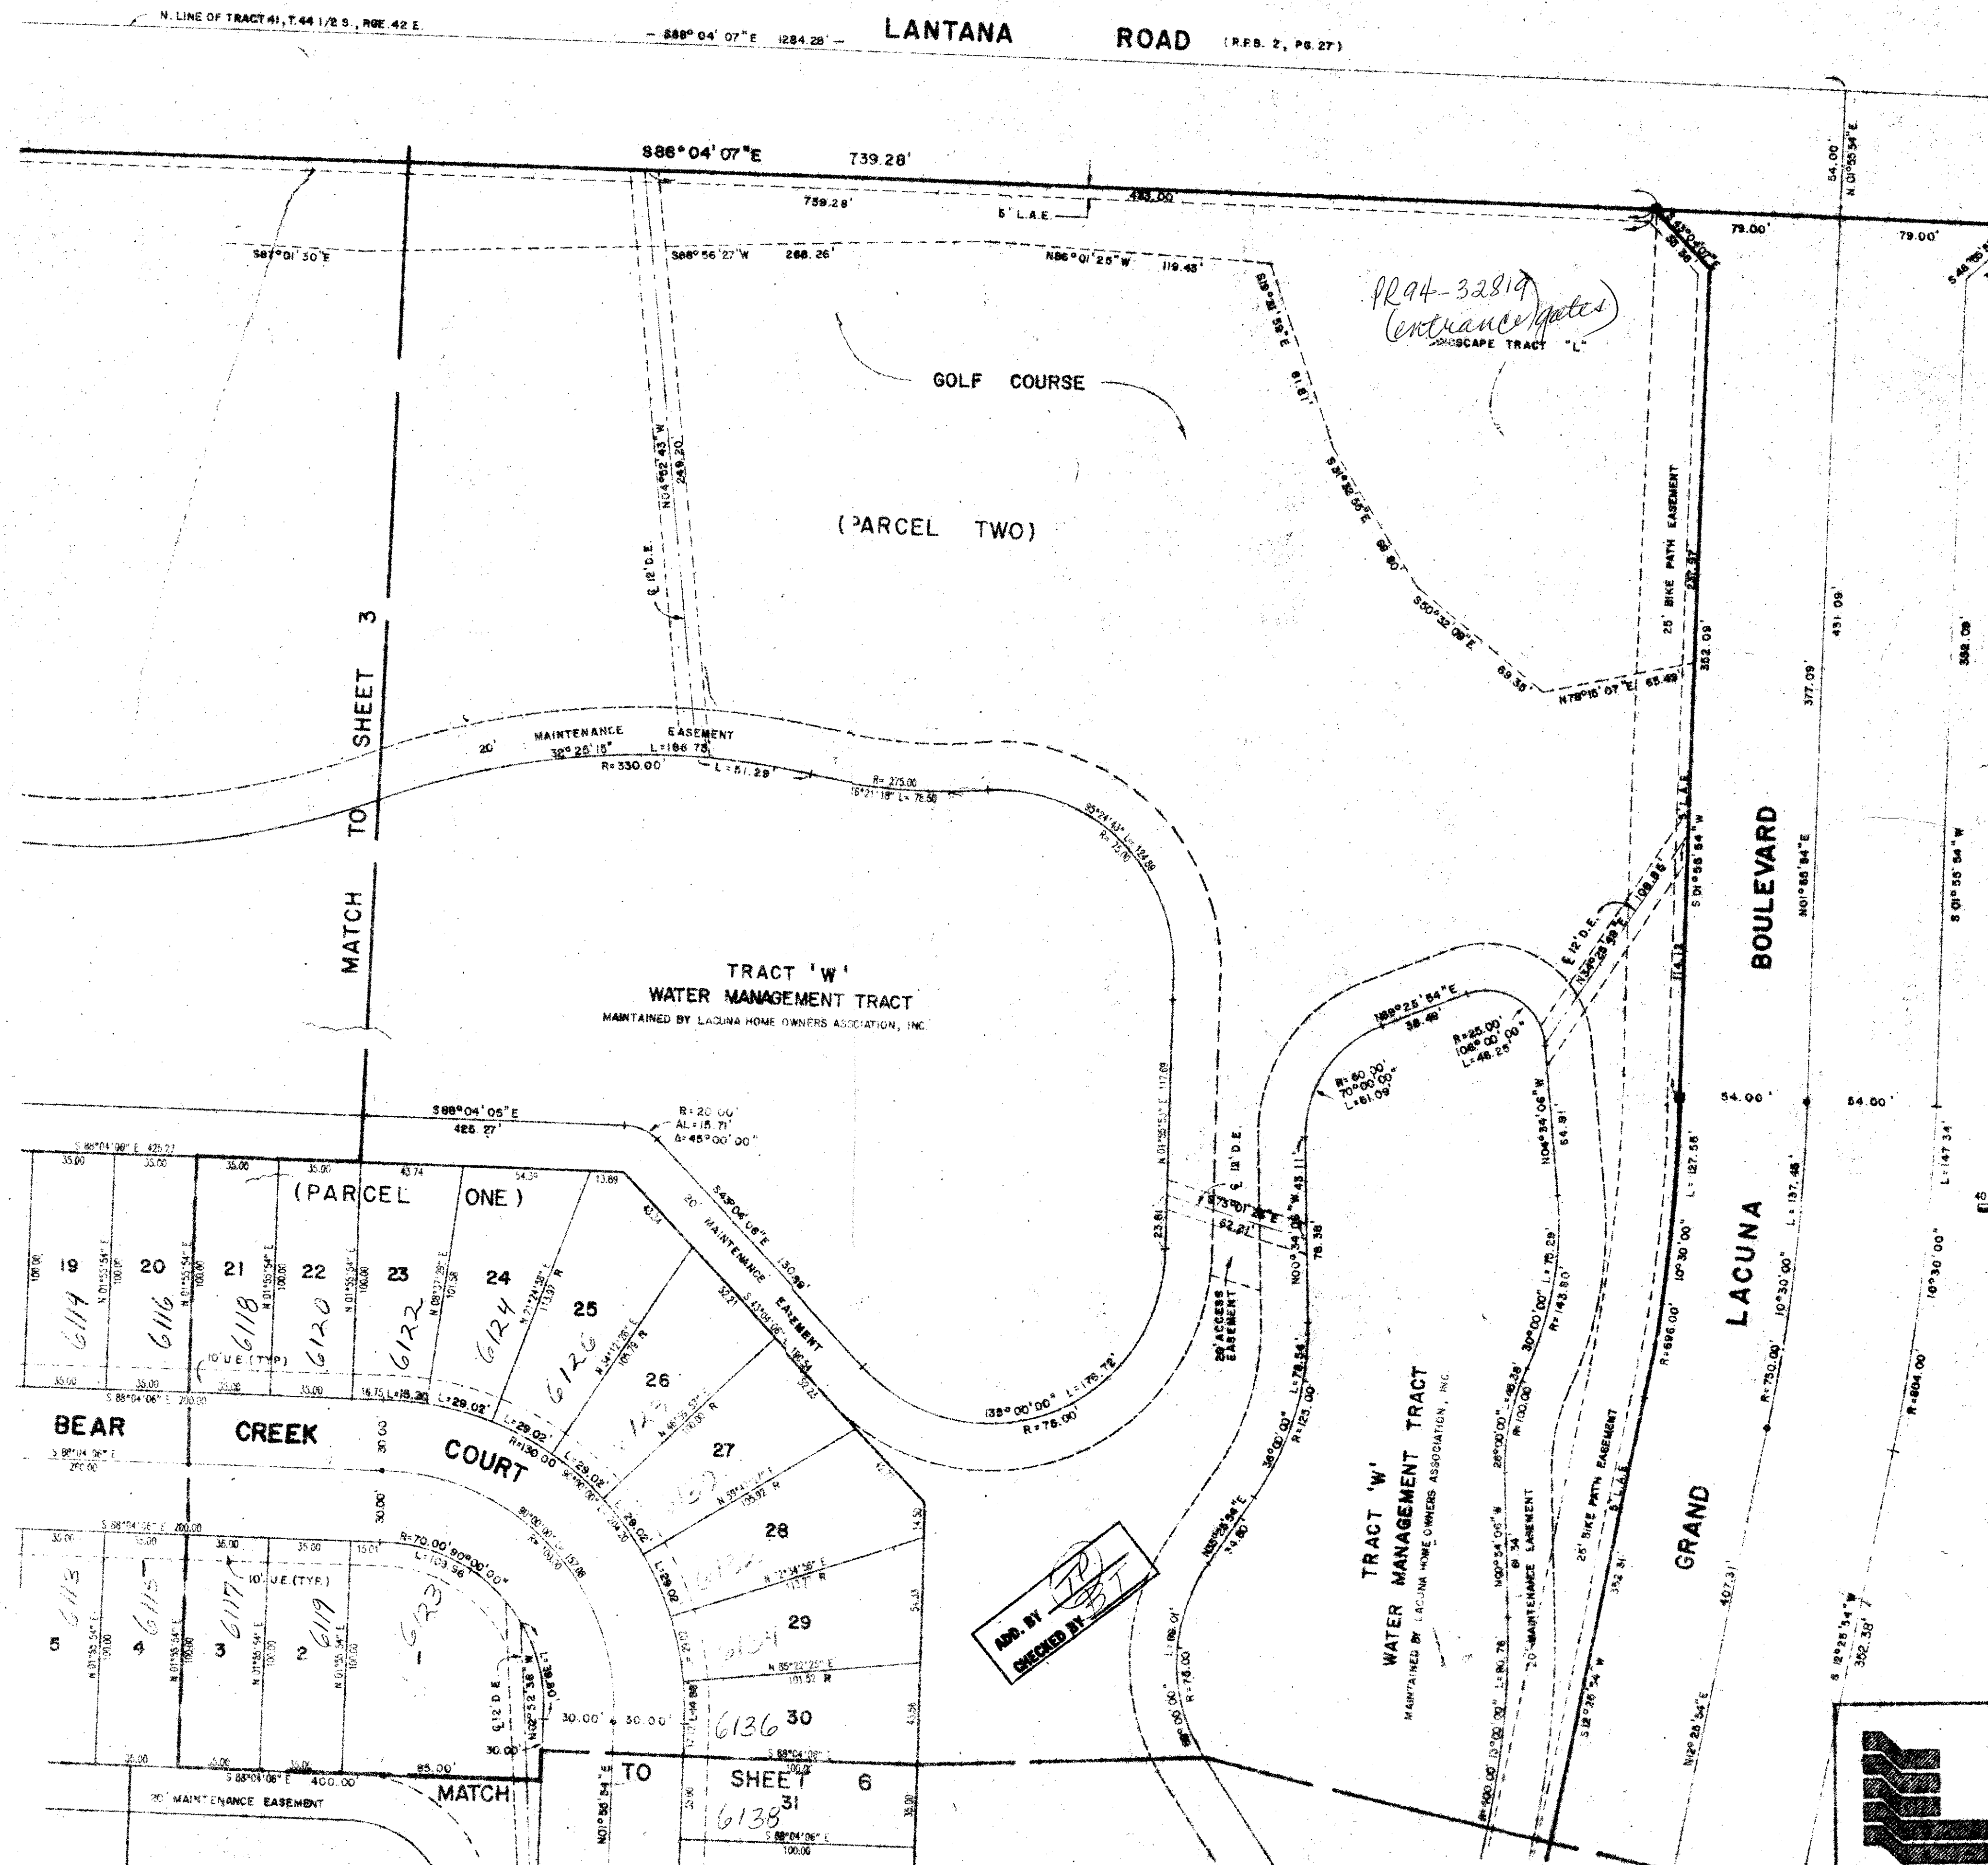

4400142
Fairfield's Lacuna Plat 1
BOOK 57 FLOOR PLAN B 63 170A
PAGE 49
SE
PUD NAME Balmoral CC PUD
TAZ-740

REV. BY JPD
CHECKED BY JBT

PET. 81-233
COLLECT
Duplicate 5/12/92

0199-001
Landmark Surveying & Mapping Inc.
1850 FOREST HILL BOULEVARD
PH. (305)433-5405 SUITE 200 W.P.B. FLORIDA
FAIRFIELD'S LACUNA PLAT 1