


HUNTINGTON POINTE RECREATION PARCEL

169

A REPLAT OF A PORTION OF TRACT A OF HUNTINGTON POINTE AS RECORDED
 IN PLAT BOOK 61, PAGES 153 THRU 155 OF PUBLIC
 RECORDS OF PALM BEACH COUNTY, FLORIDA IN
 SECTION 15, TOWNSHIP 46 SOUTH, RANGE 42 EAST

PALM BEACH COUNTY, FLORIDA


THIS INSTRUMENT PREPARED BY JAMES E. PARK, P.L.S.
 WILLIAMS, HATFIELD & STONER, INC. - ENGINEERS · PLANNERS · SURVEYORS
 1325 SOUTH CONGRESS AVENUE, SUITE 118, BOYNTON BEACH, FLORIDA 33426

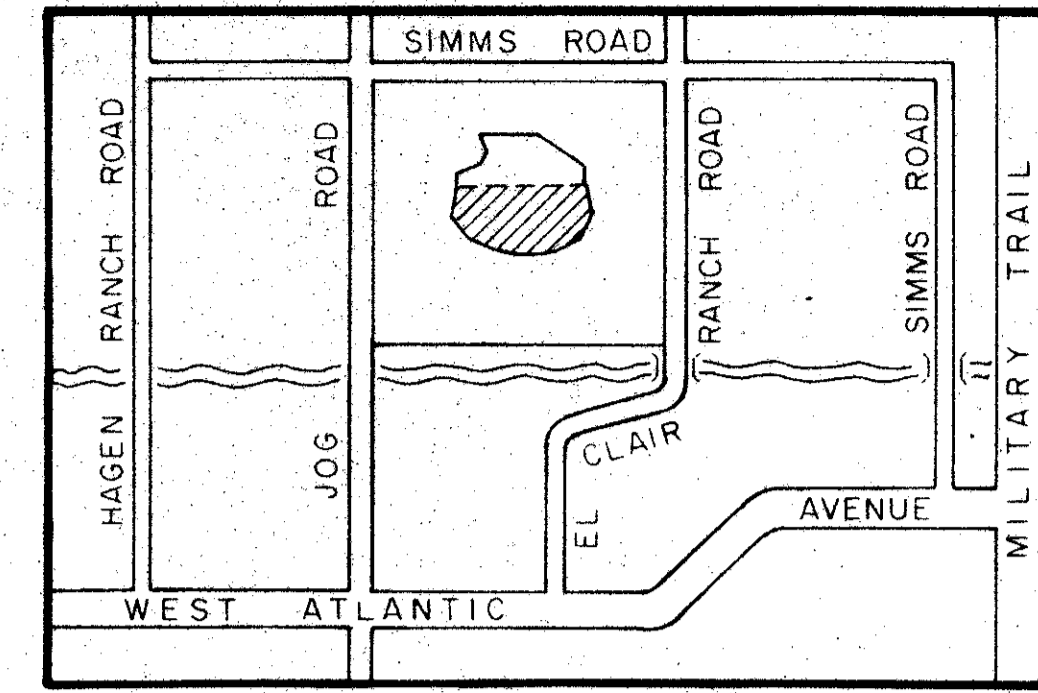

LOCATION SKETCH




SHEET 2 OF 3

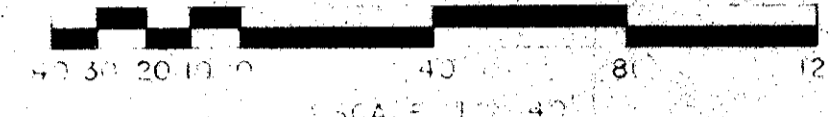

MATCH LINE SEE SHEET 3 OF 3

RECREATION TRACT

Handwritten: Subdivision of Huntington Pointe Recreation Parcel
 BOOK 61 PAGE 169
 FLOOD ZONE B
 QUID # 31
 15/16/12
 33415

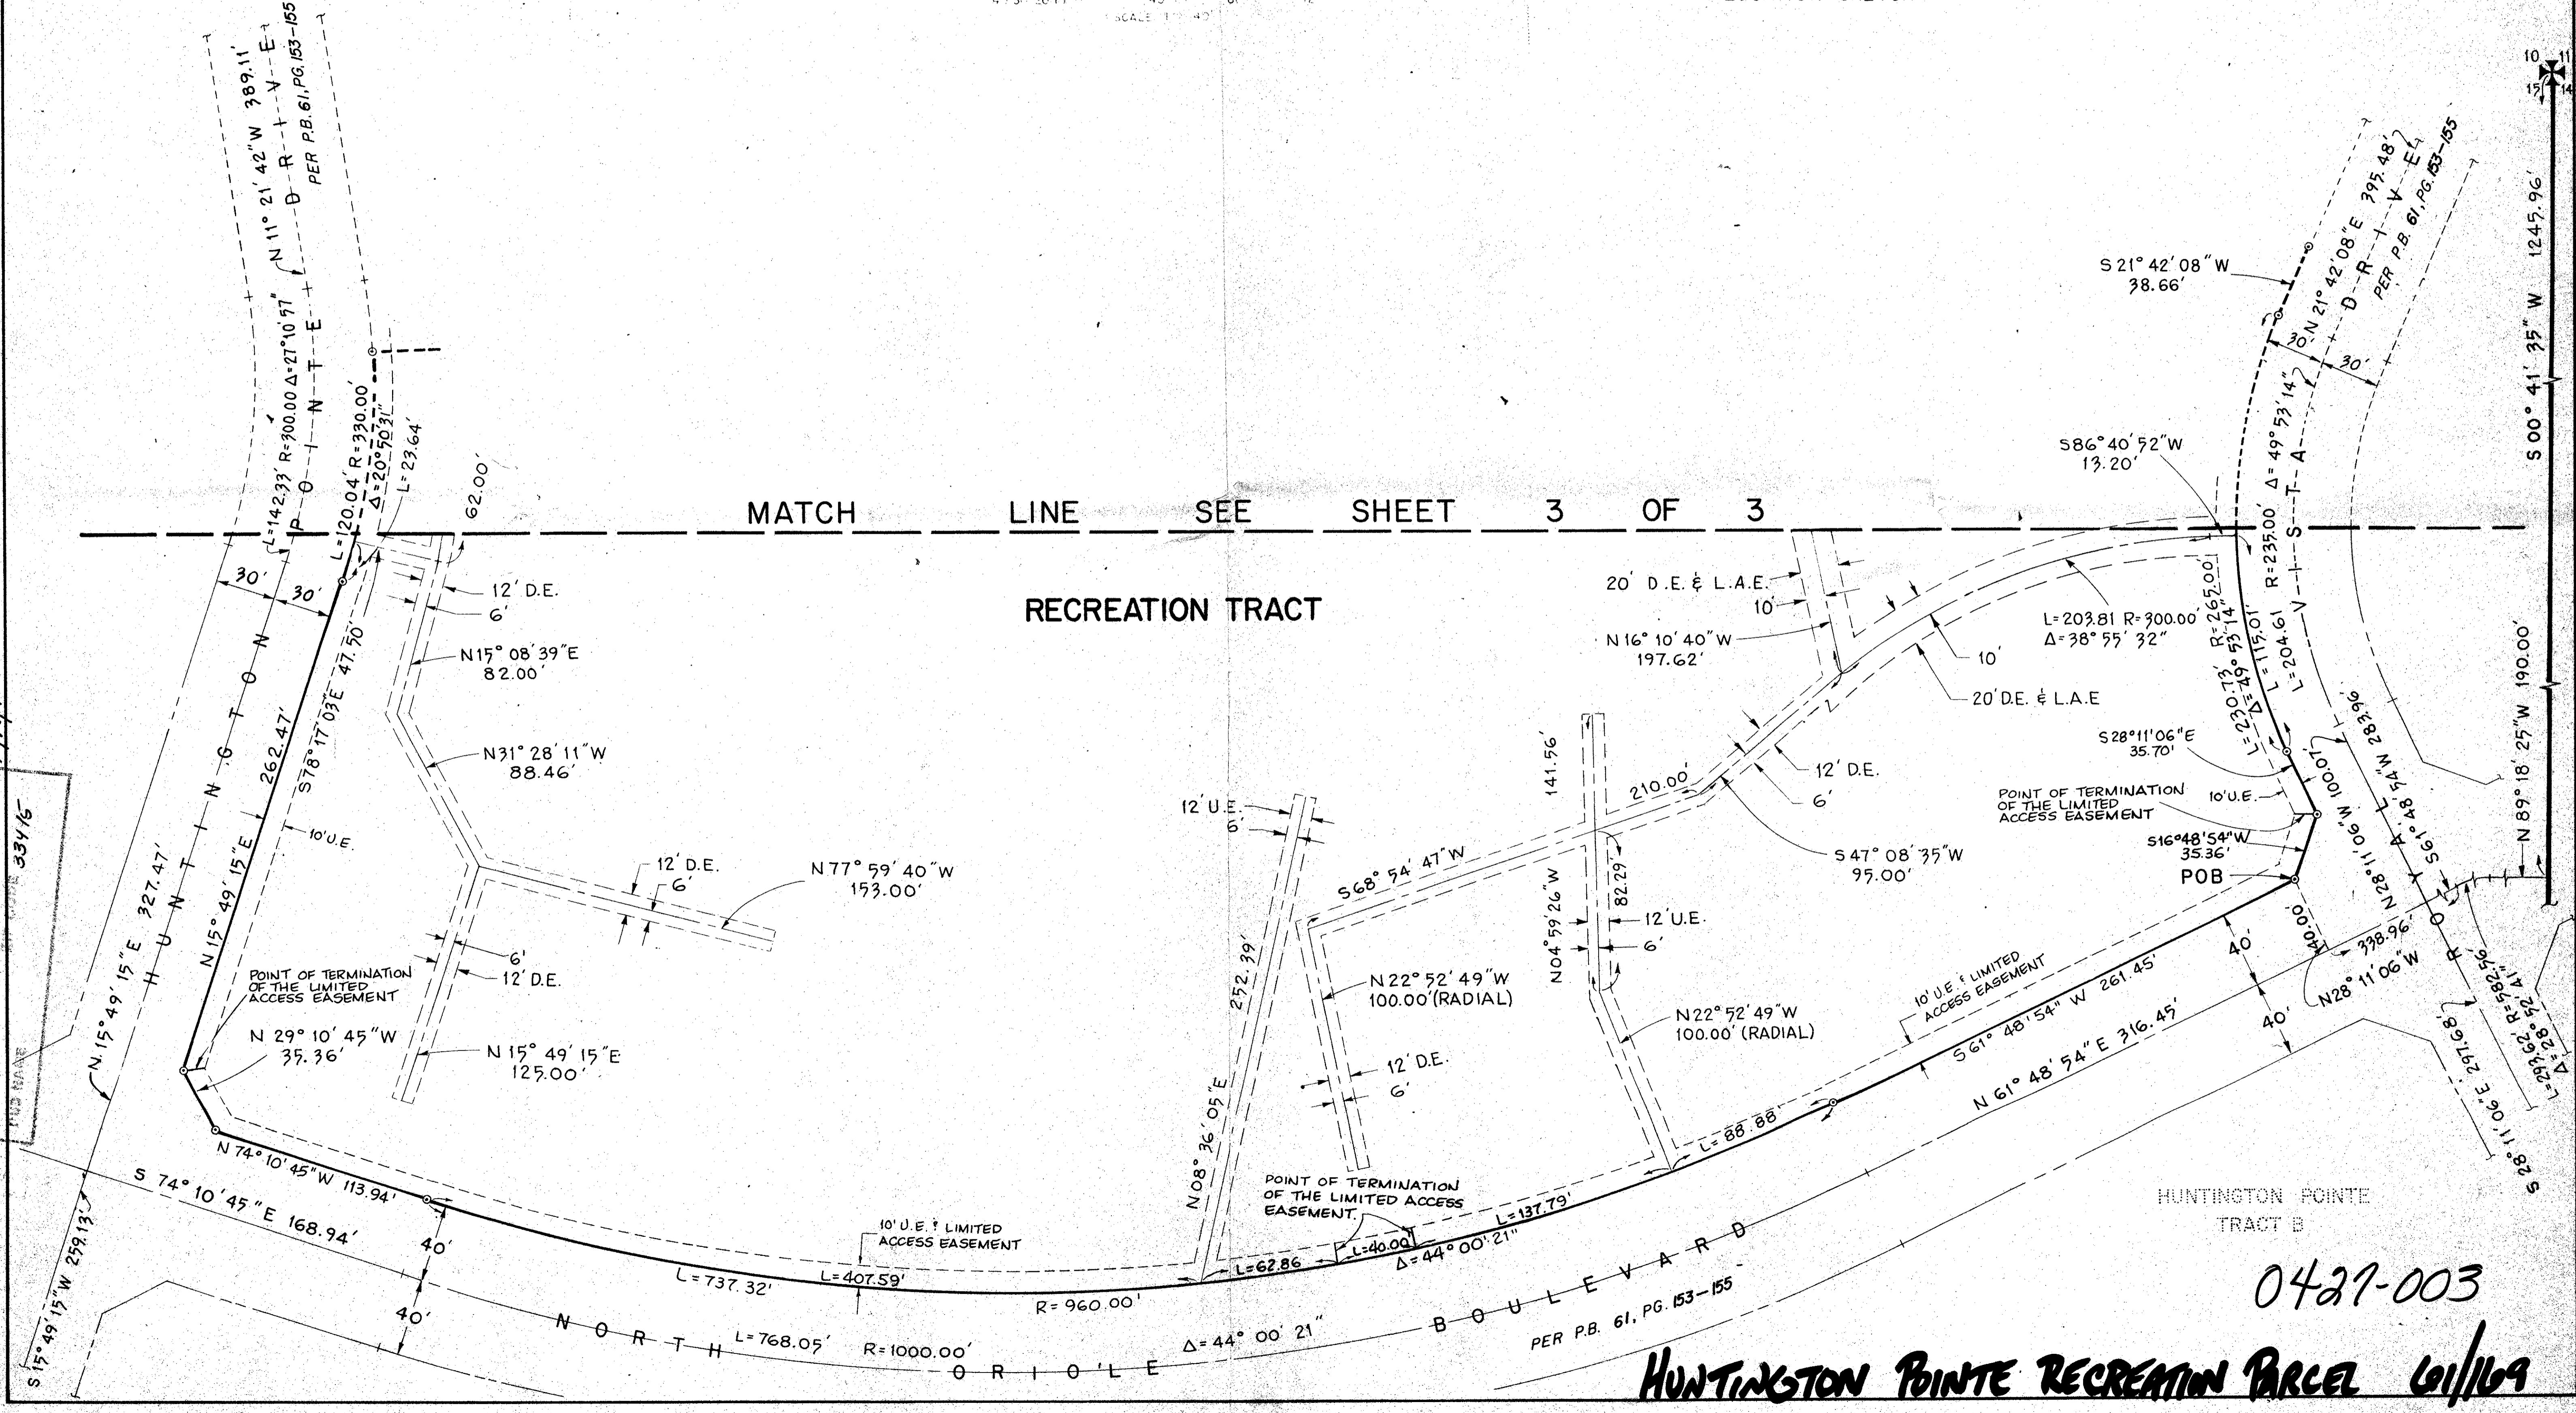

HUNTINGTON POINTE TRACT B

0427-003

HUNTINGTON POINTE RECREATION PARCEL 01/16/09