
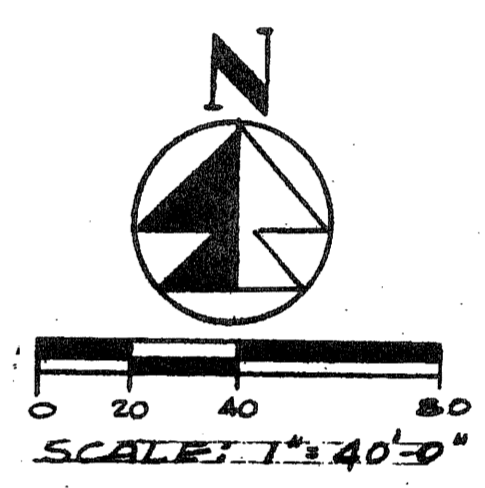


09/13/2005 11:55:44 PALM BEACH COUNTY PZ&B

0516-001

134

LEELAN WEST INDUSTRIAL PARK
 SECTION 32, T43S, R42E, BEING A REPLAT OF PART OF TRACT 2, BLOCK 7, PALM BEACH FARMS CO. PLAT NO. 3
 RECORDED IN PLAT BOOK 2, PAGE 45, PUBLIC RECORDS OF PALM BEACH COUNTY, FLORIDA
 NOVEMBER 1988 SHEET 2 OF 2

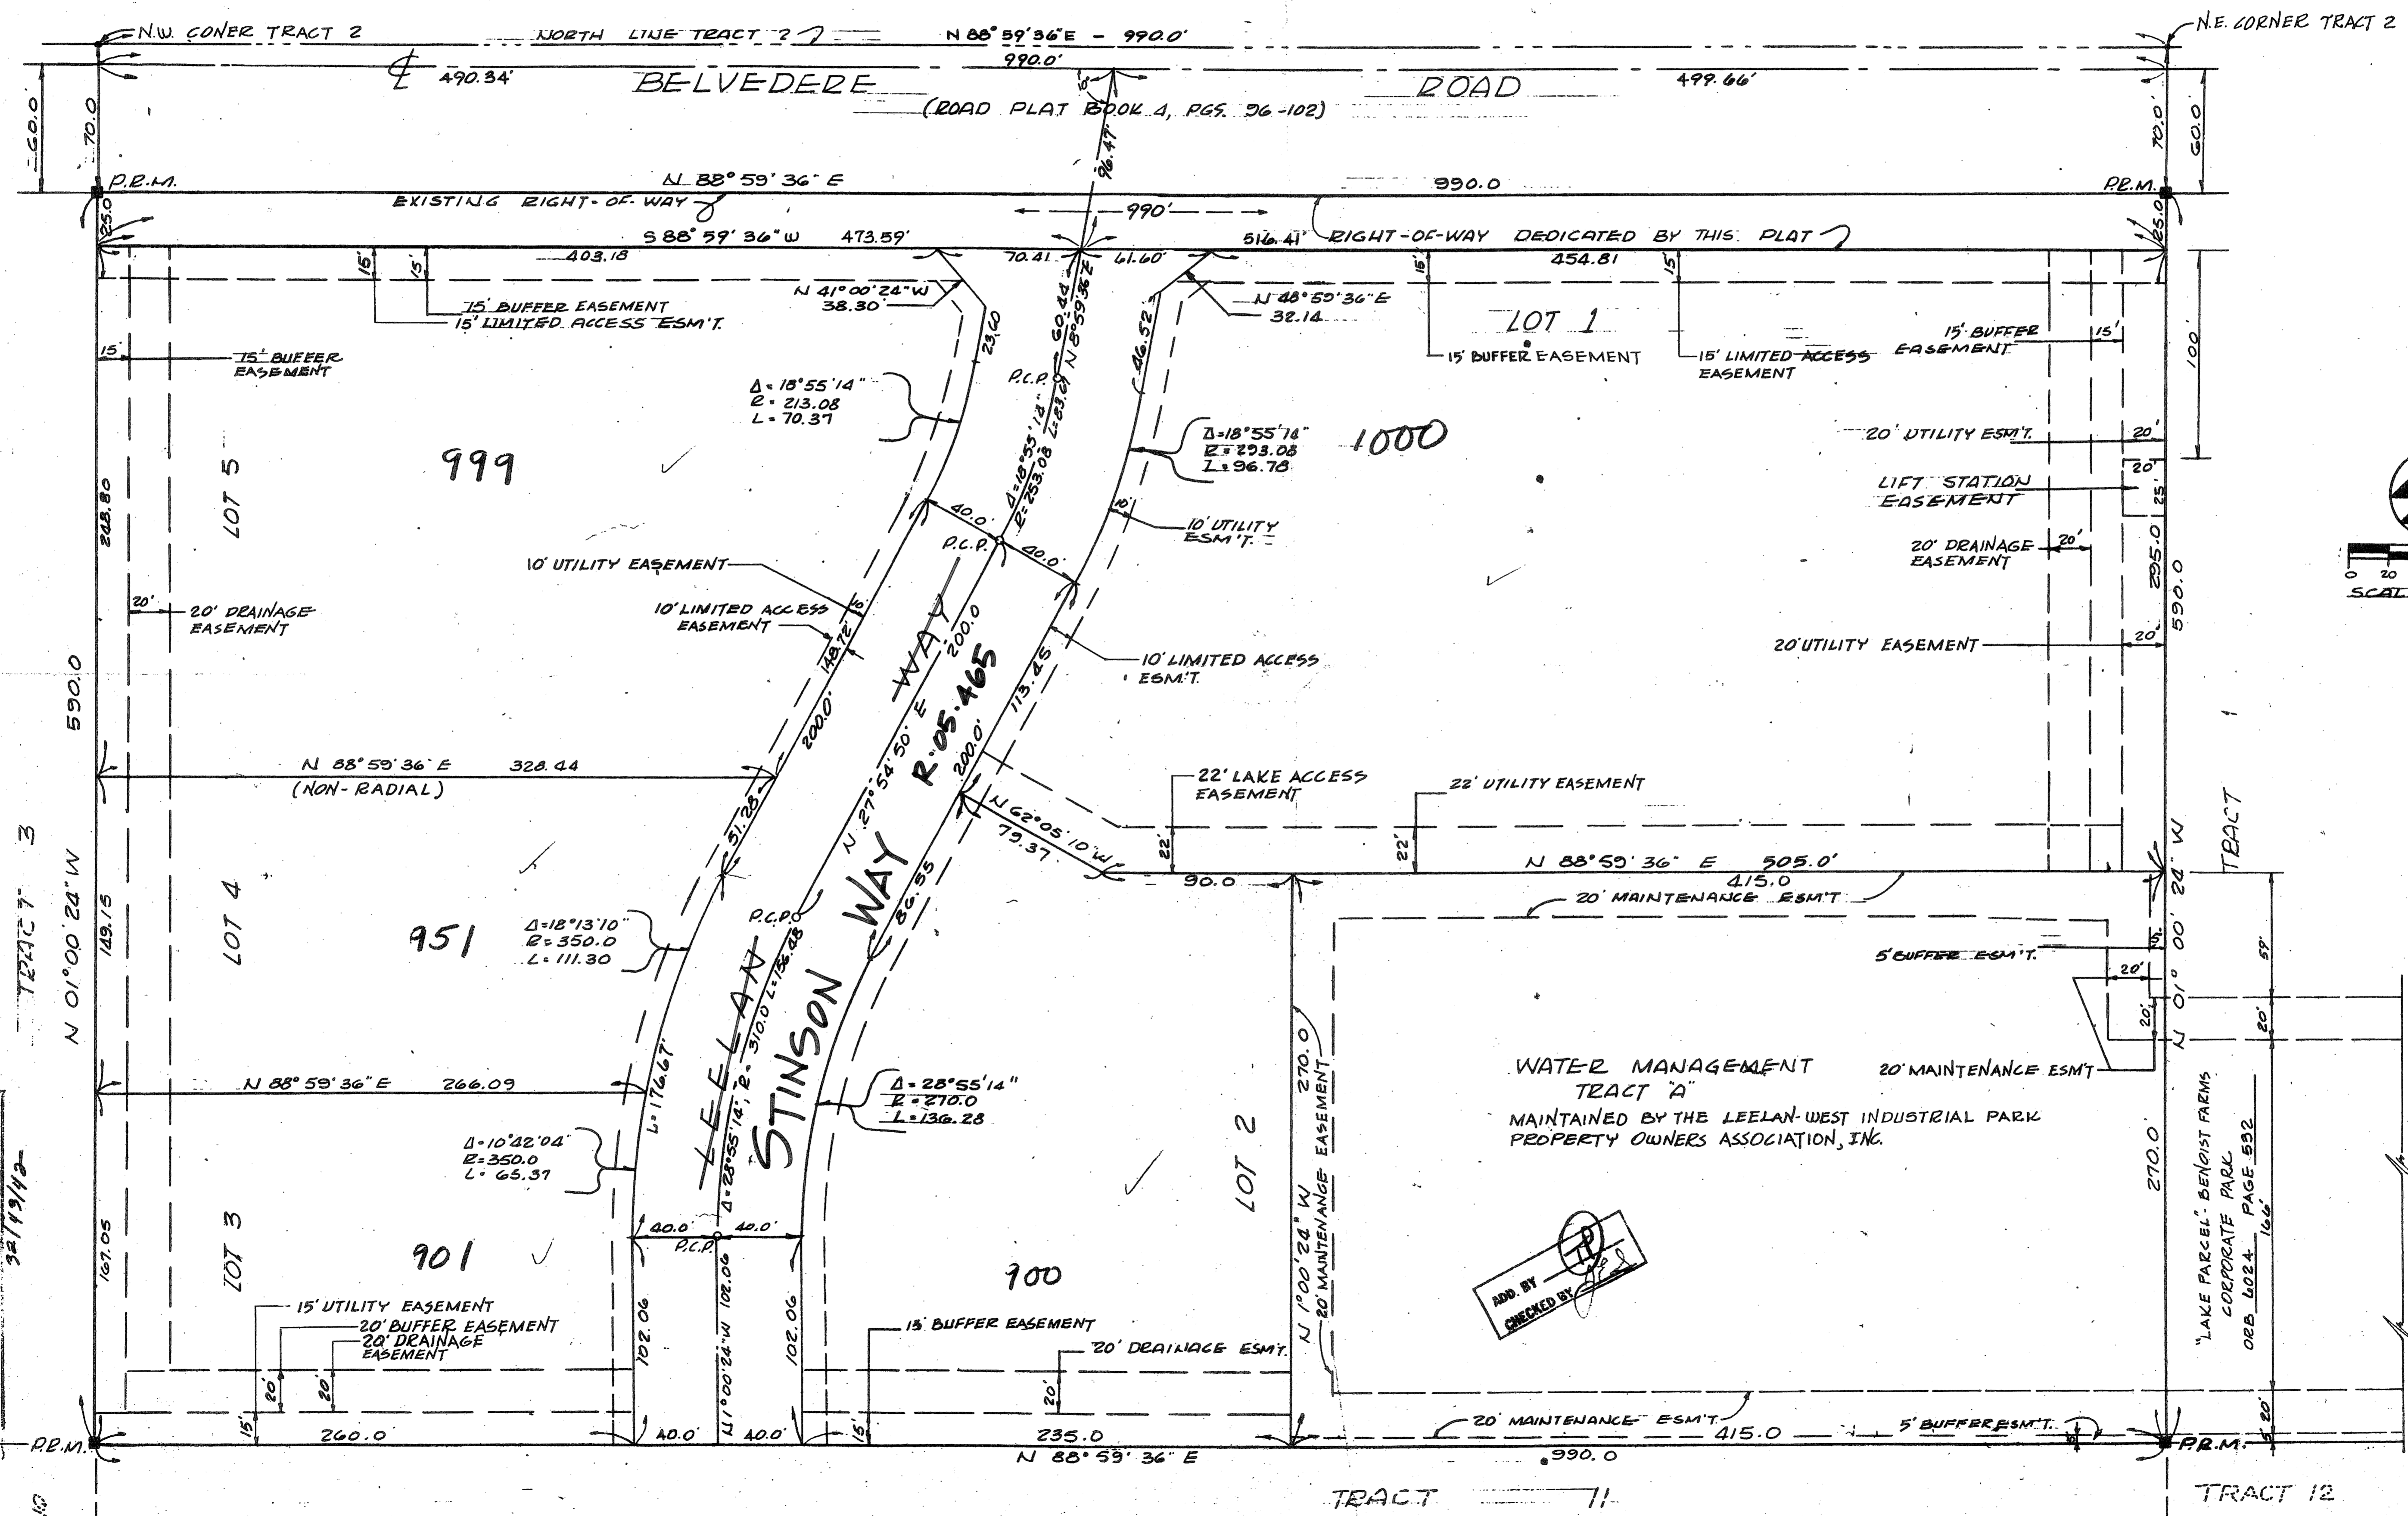

Division: Leelan West Ind. Park
 Book: 62 PAGE: 133-134
 Flood Map #: 150A
 Zoning: IL 82-18
 ZIP Code: 33411
 TAZ: 821
 Date: 02/19/82

Pet. 82-182
 0516-001

62/134

ROBERT A. [Signature]
 LAND SURVEYORS
 3285-B LAKE WORTH RD.
 LAKE WORTH, FLORIDA 33461

LEELAN WEST IND. PARK