


A PART OF LAKE CHARLESTON PLANNED UNIT DEVELOPMENT LAKE CHARLESTON PARCELS "P" AND "U"


MARCH 1989 SHEET 4 OF 4

LAKE CHARLESTON PLAT NO. 3 TRACT - "O"
(P.B. 62 PGS. 55-68)


(SEE SHEET 2 OF 4)

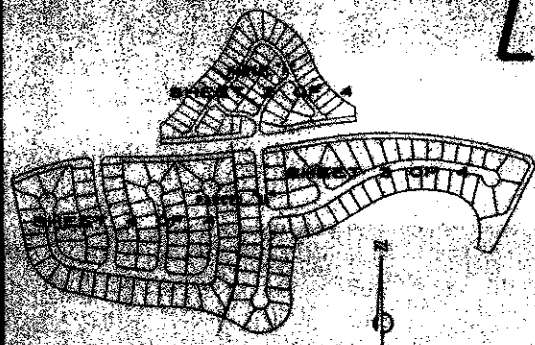

KEY MAP

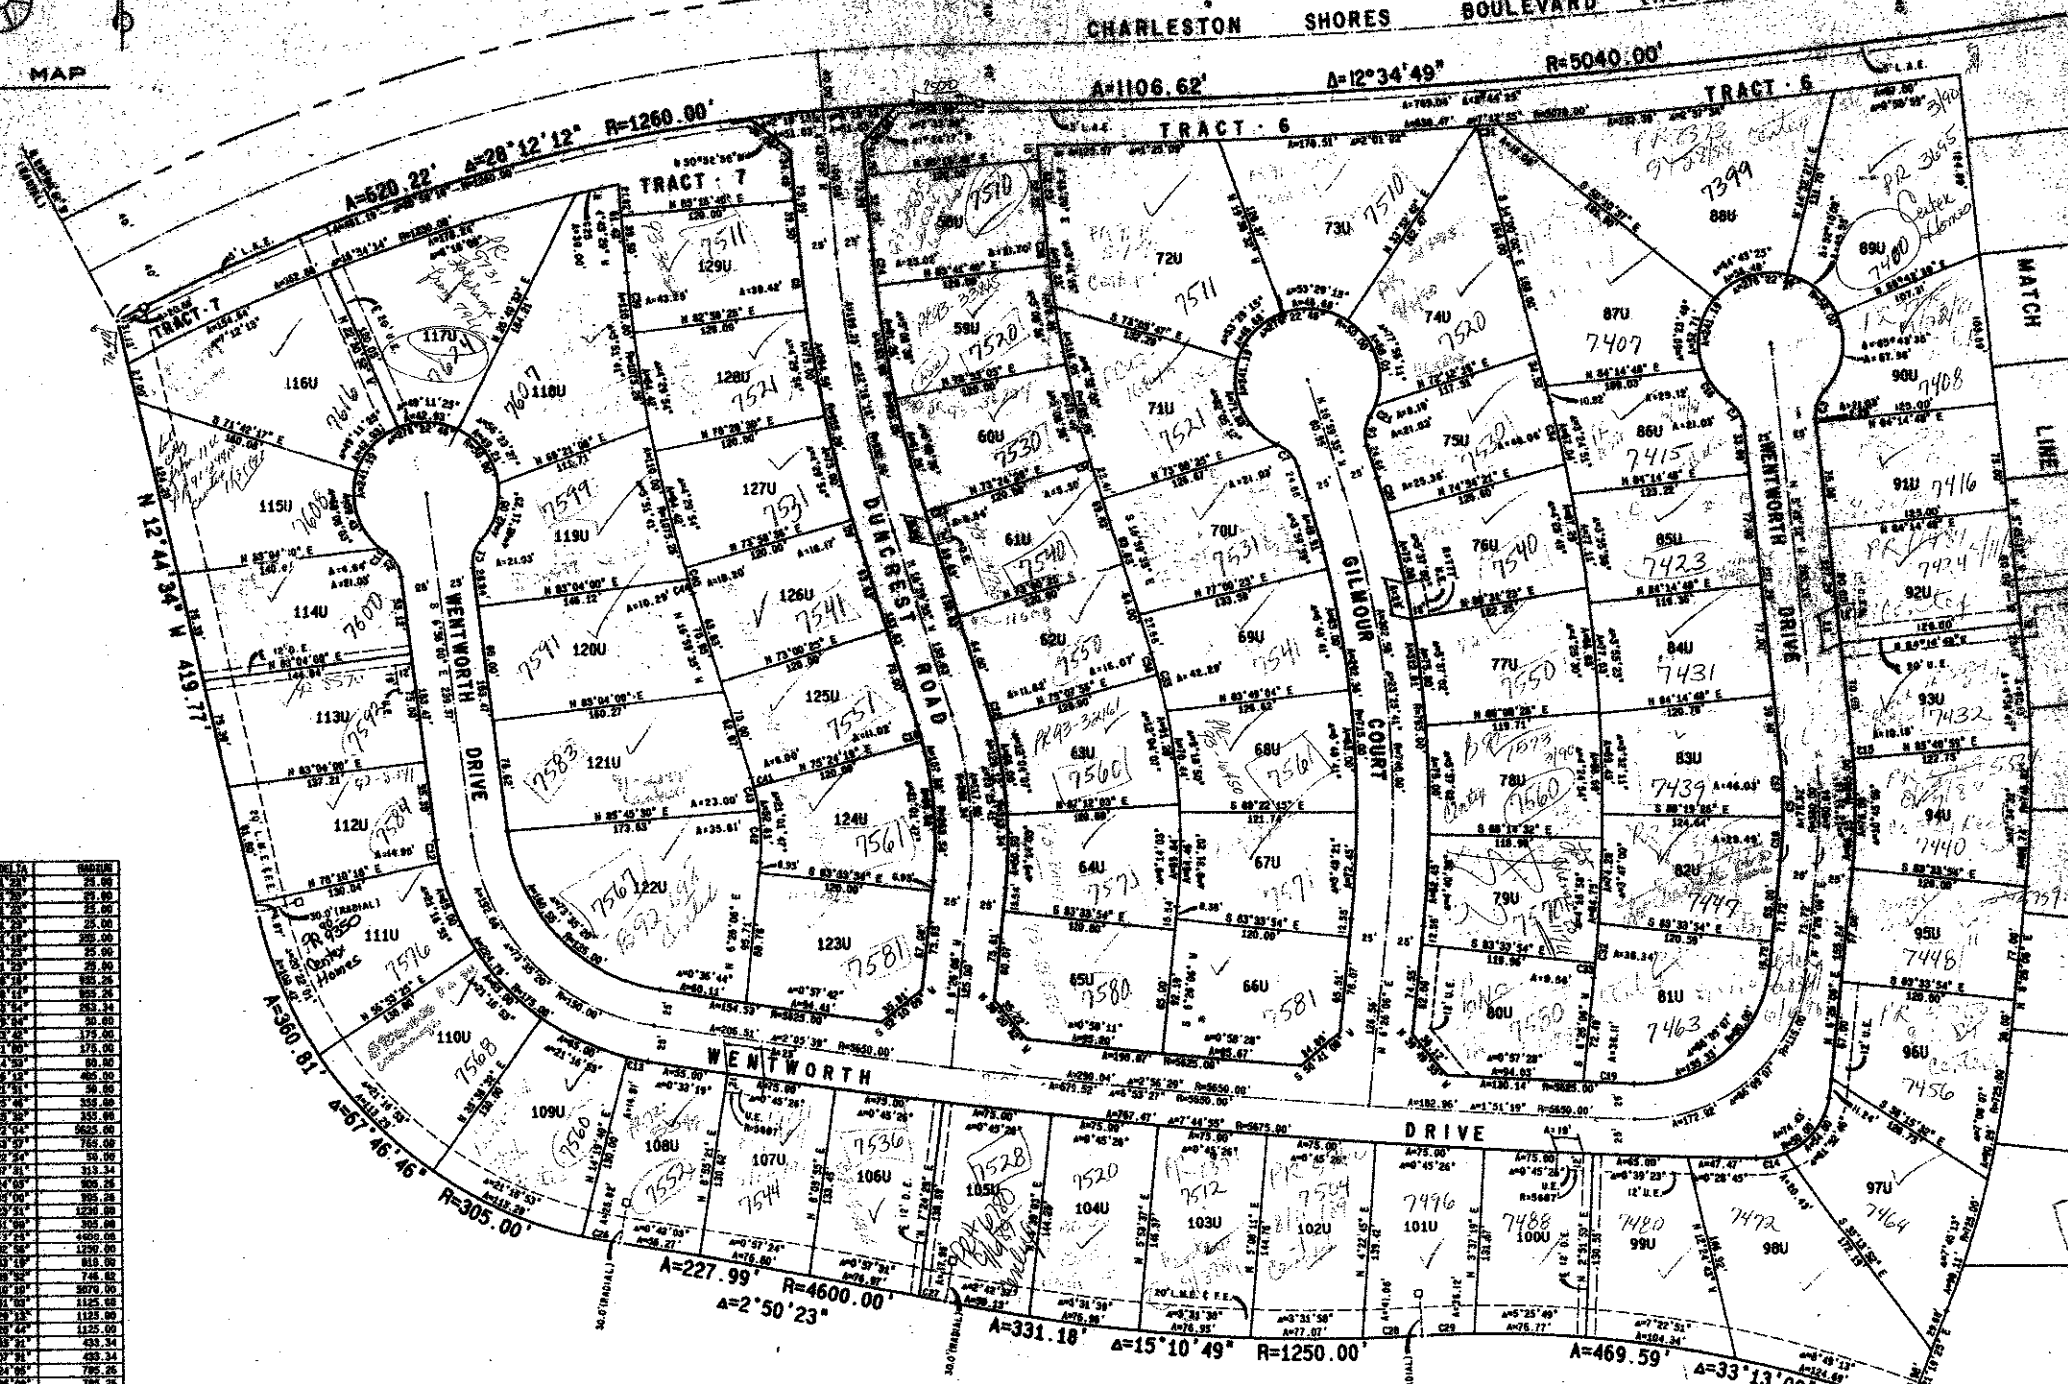

SEE SHEET 3 OF 4

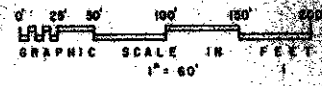

0533-006

62/157

MOCK, ROOS & ASSOCIATES, INC.
ENGINEERS • SURVEYORS • PLANNERS
WEST PALM BEACH, FLORIDA

LAKE CHARLESTON PLAT NO. 3
(P.B. 62 PGS. 55-68)

LAKE TRACT - 5

LAKE CHARLESTON PARCELS "P" & "U"


LAKE CHARLESTON
PAGE 157
FLOOD MAP # 200
ZONING RT'S
66-76
ZIP CODE 33467
TAZ 439