


# PALMS WEST INDUSTRIAL PARK

0602-001

77

A "P I D"  
 FEBRUARY 1993 SHEET 3 OF 3

EWING AND SHIRLEY, INC.  
 land surveyors and planners

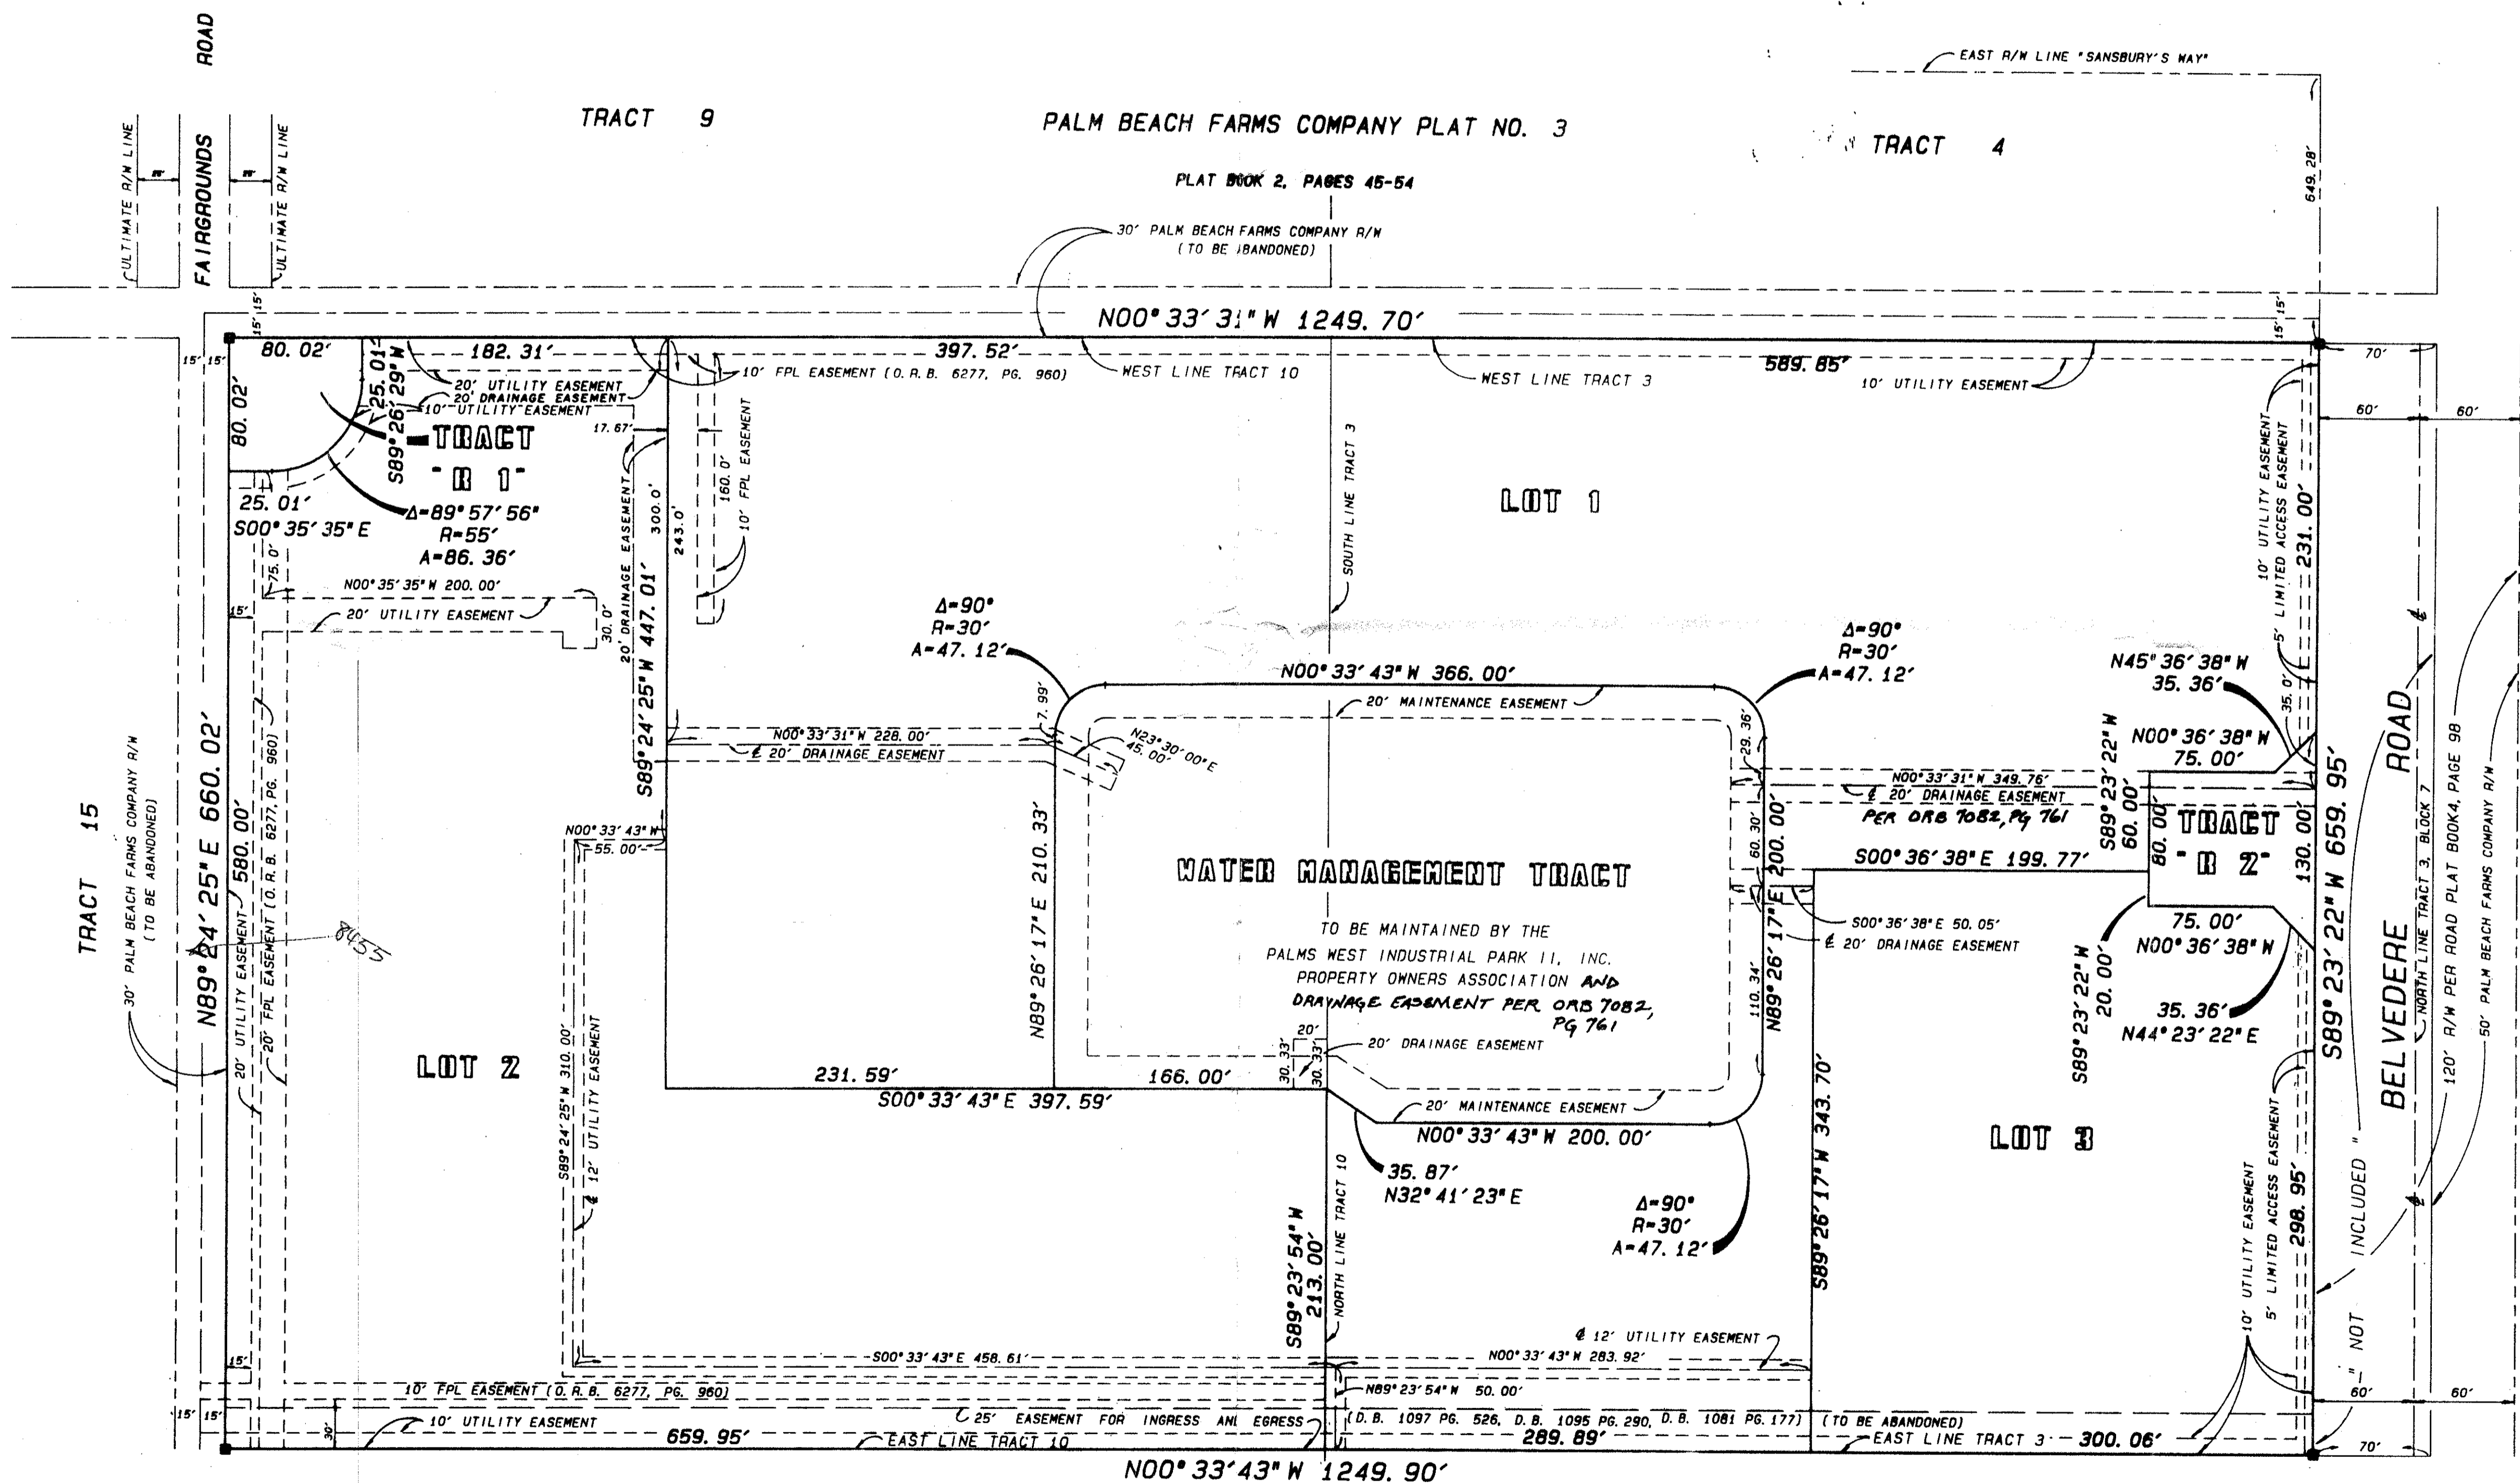

TRACT 11 BLOCK 7

LEELAH WEST INDUSTRIAL PARK  
 PLAT BOOK 62, PAGES 133-134

TRACT 16, BLOCK 2  
 PALM BEACH FARMS COMPANY PLAT NO. 3  
 PLAT BOOK 2, PAGES 45-54

0602-001  
 7/1/77

PALMS WEST INDUSTRIAL PARK

TAZ 875

BOOK	
FLOOD ZONE	
SE	
FUD NAME	
PAGE	
FLOOD MAP #	
ZONING	
ZIP CODE	

PET. 85-55(B)