

0436-032



123

STATE OF FLORIDA
COUNTY OF PALM BEACH
THIS PLAT WAS FILED FOR
RECORD _____ DAY OF _____
AD, 1993 AND DULY RECORDED
IN PLAT BOOK _____ ON PAGES
AND _____
DOROTHY H. MILKEN, CLERK
BY: _____, D.C.

CIRCUIT COURT SEAL


THE POLO OAKS

PART OF THE POLO CLUB P. U. D.
SITUATE IN SECTION 26, TOWNSHIP 46 SOUTH, RANGE 42 EAST
PALM BEACH COUNTY, FLORIDA
AUGUST, 1993
SHEET 7 OF 7

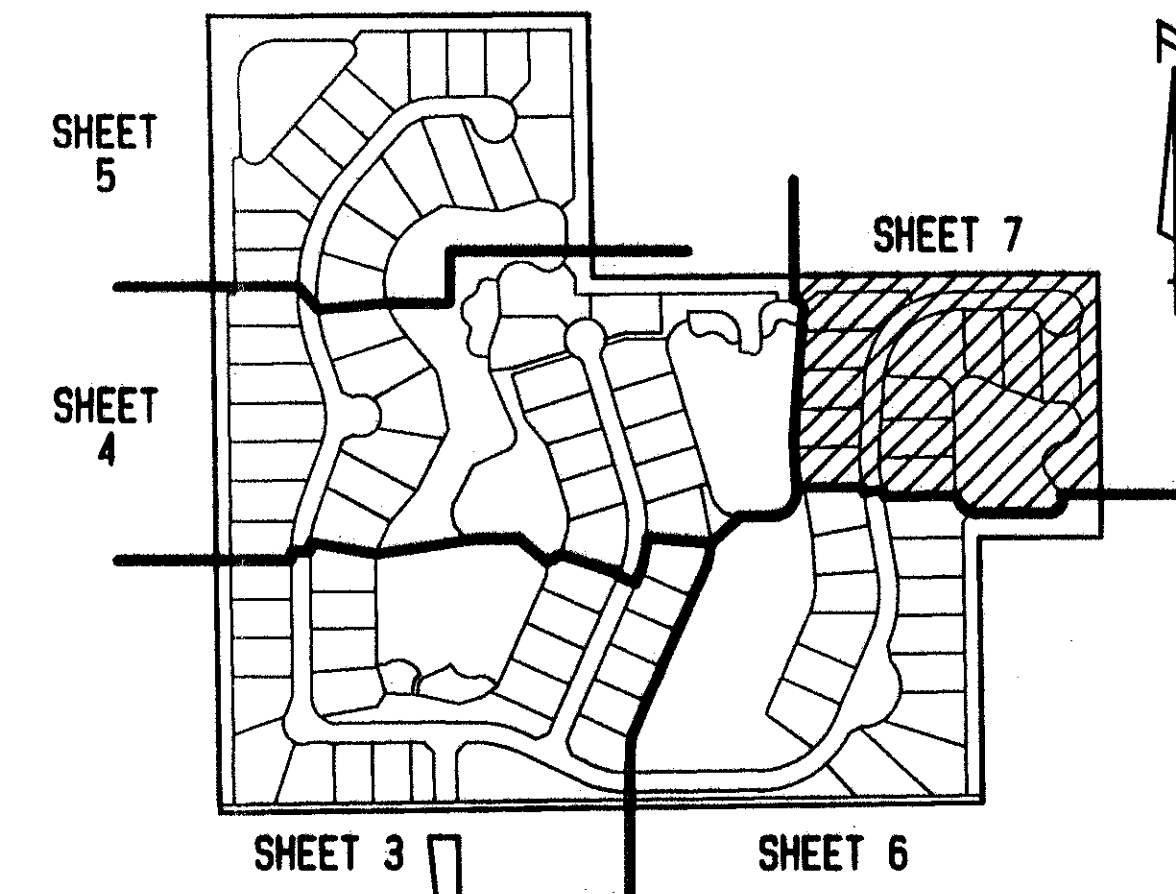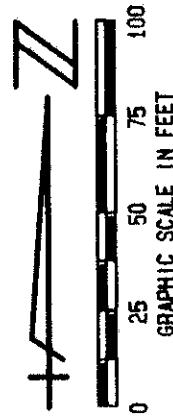

SHEET INDEX MAP
NOT TO SCALE

UNPLATTED

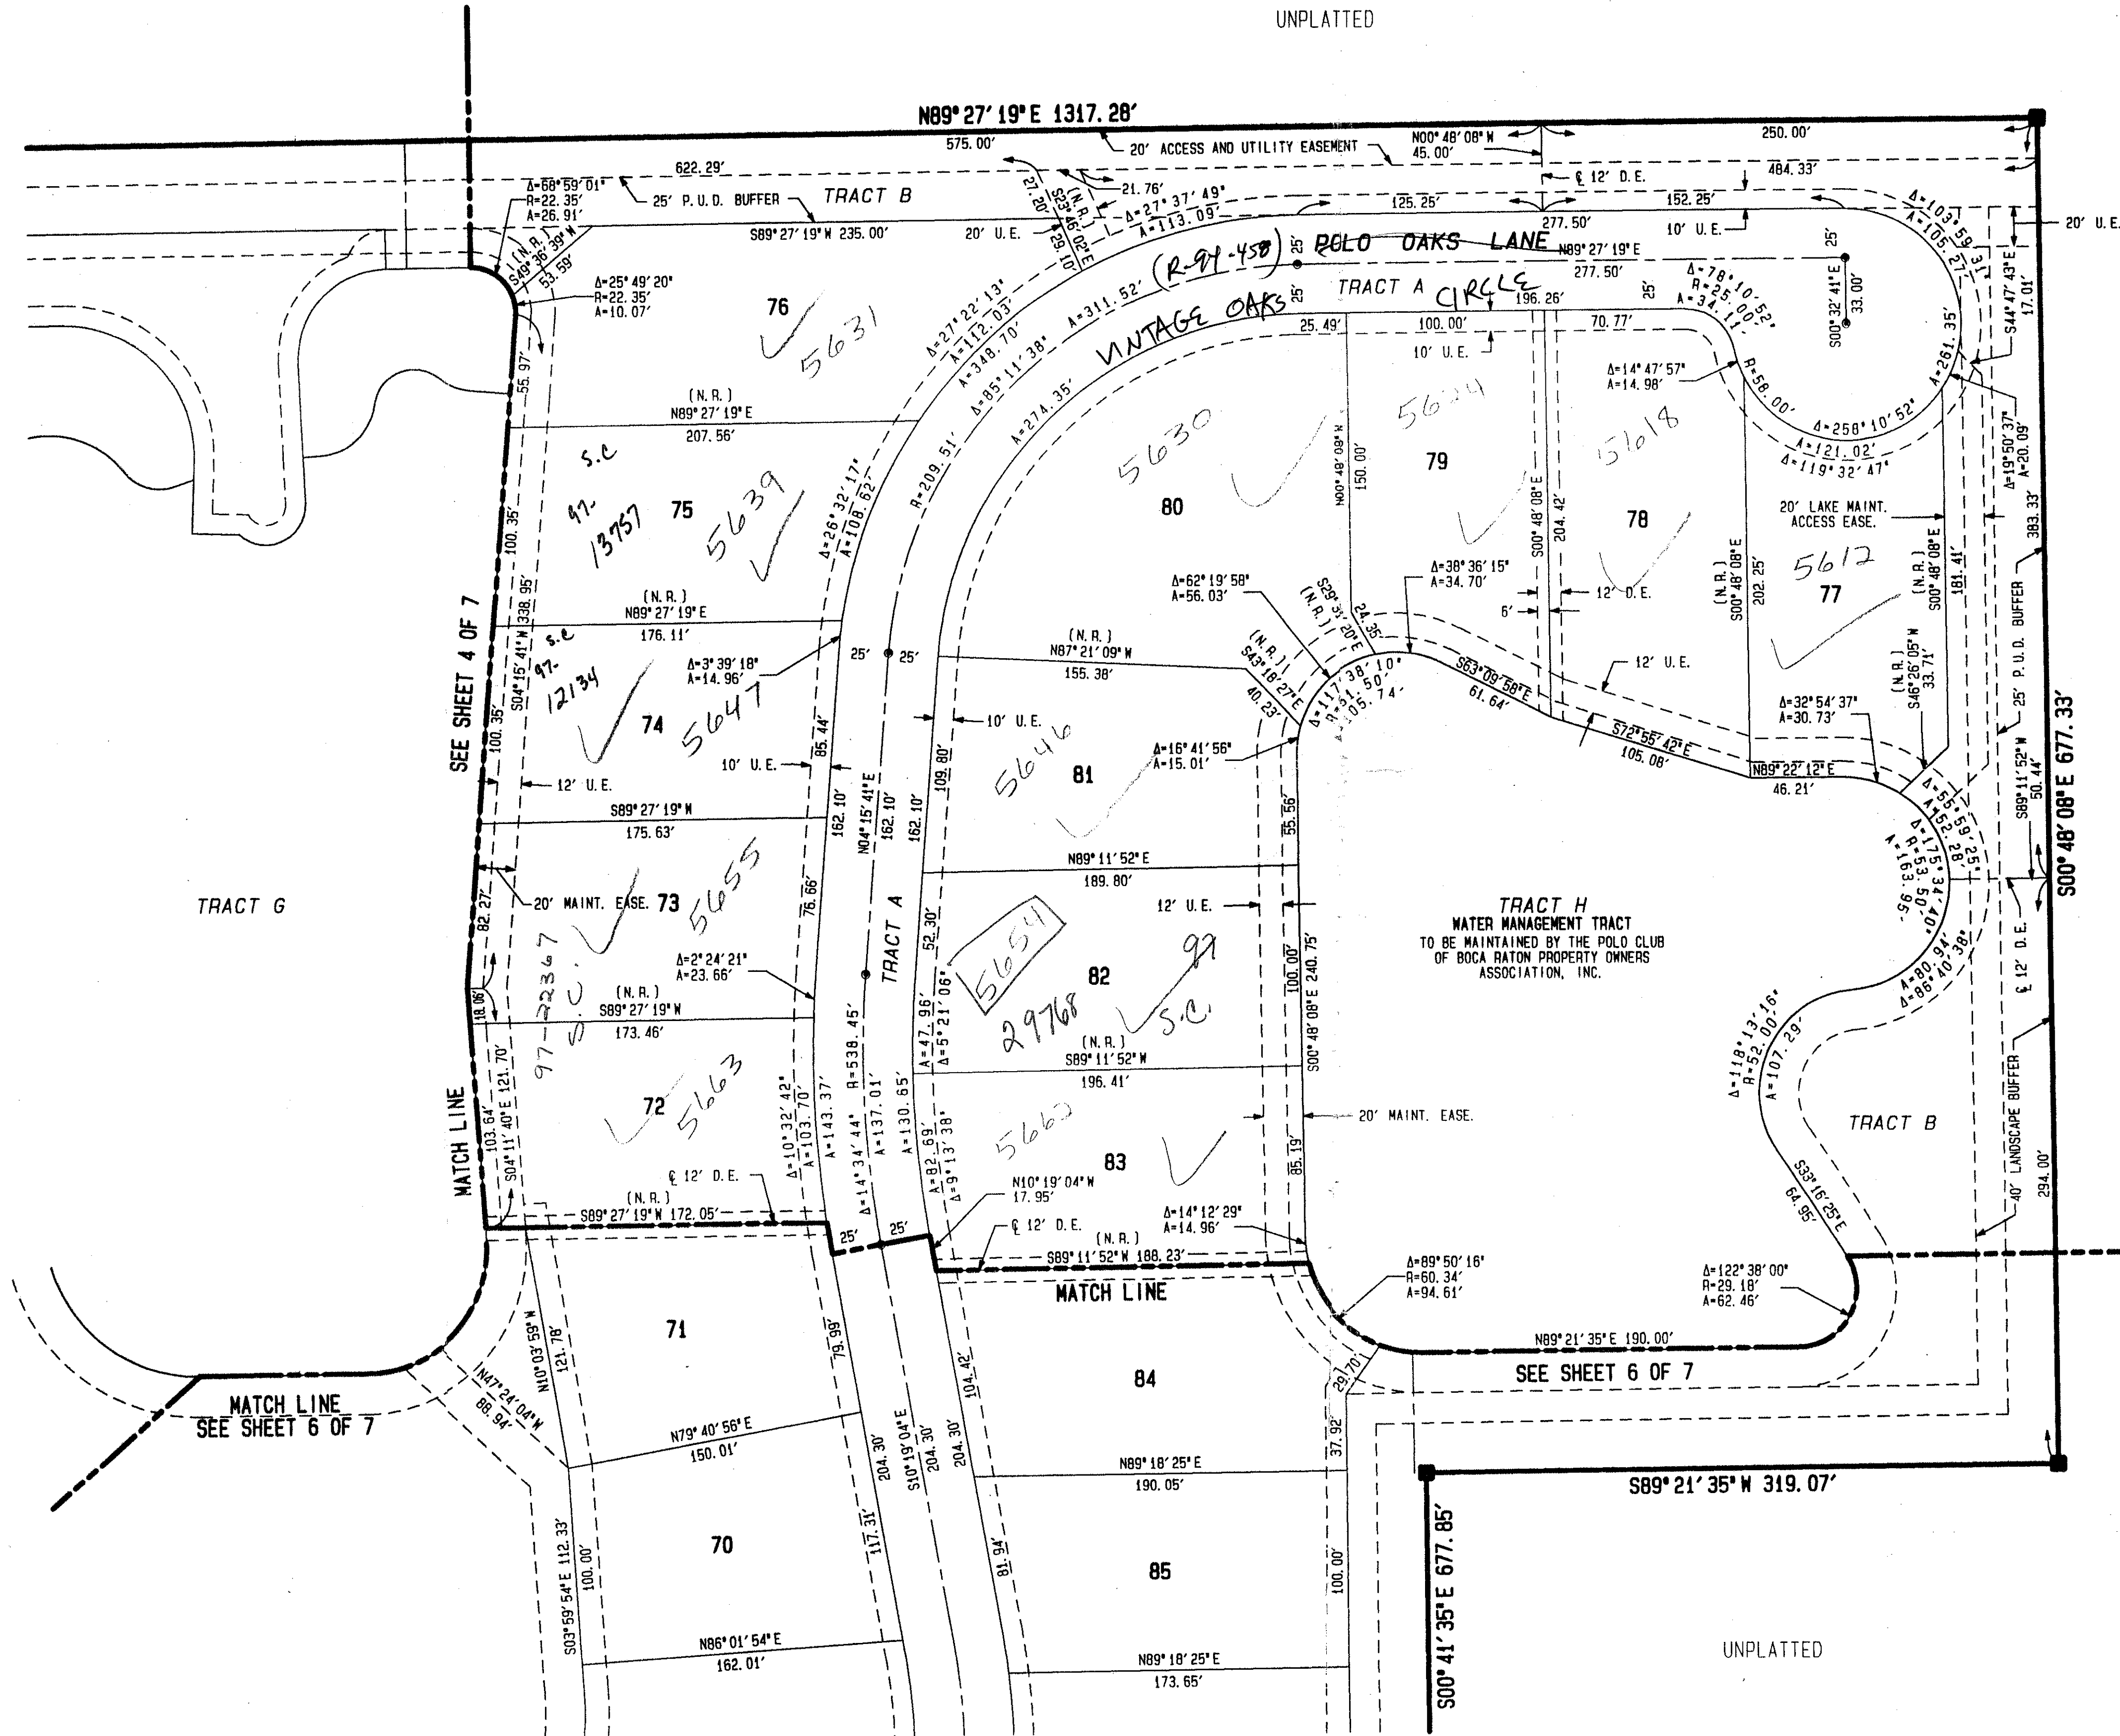

UNPLATTED

UNPLATTED

PET. 84-71
ALLOC. #0001

0436-032

7/1/23

SHEET 7 OF 7

| | | | |
|------------------------|------------------------|--|--|
| | | MOCK, ROOS & ASSOCIATES, INC. 5720 CORPORATE WAY, WEST PALM BEACH, FL 33407 (407) 683-3113 | |
| SCALE: 1" = 50' | DATE: JUNE 1993 | THE POLO OAKS PART OF 'THE POLO CLUB P. U. D.' SECTION 26, TOWNSHIP 46 SOUTH, RANGE 42 EAST | |
| P. A. NO. 93-137.00 | DWG. NO. 46-42-26-6 | | |

71 Polo Oaks
PAGE 117
37
BATTISTON
POLO CLUB

TAZ 477

100 840 14 12 20 99 1993