
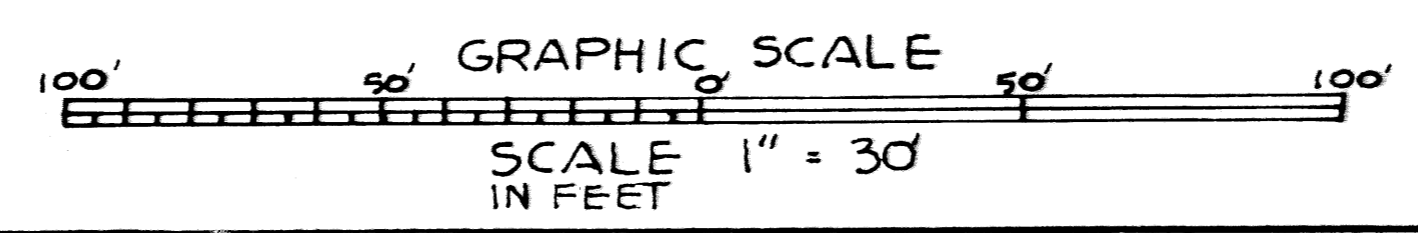


SABAL GARDENS AT BOCA TEECA

BEING A REPLAT OF A PORTION OF TRACT C OF BOCA TEECA SECTION 1 AS RECORDED IN PLAT BOOK 28 PAGE 167 PUBLIC RECORDS OF PALM BEACH COUNTY, LYING IN SECTION 5, TOWNSHIP 47 SOUTH, RANGE 43 EAST CITY OF BOCA RATON PALM BEACH COUNTY FLORIDA

WALTER A. CORNNELL, INC. CONSULTING ENGINEERS & LAND SURVEYORS MARCH 1993
SHEET 3 OF 3

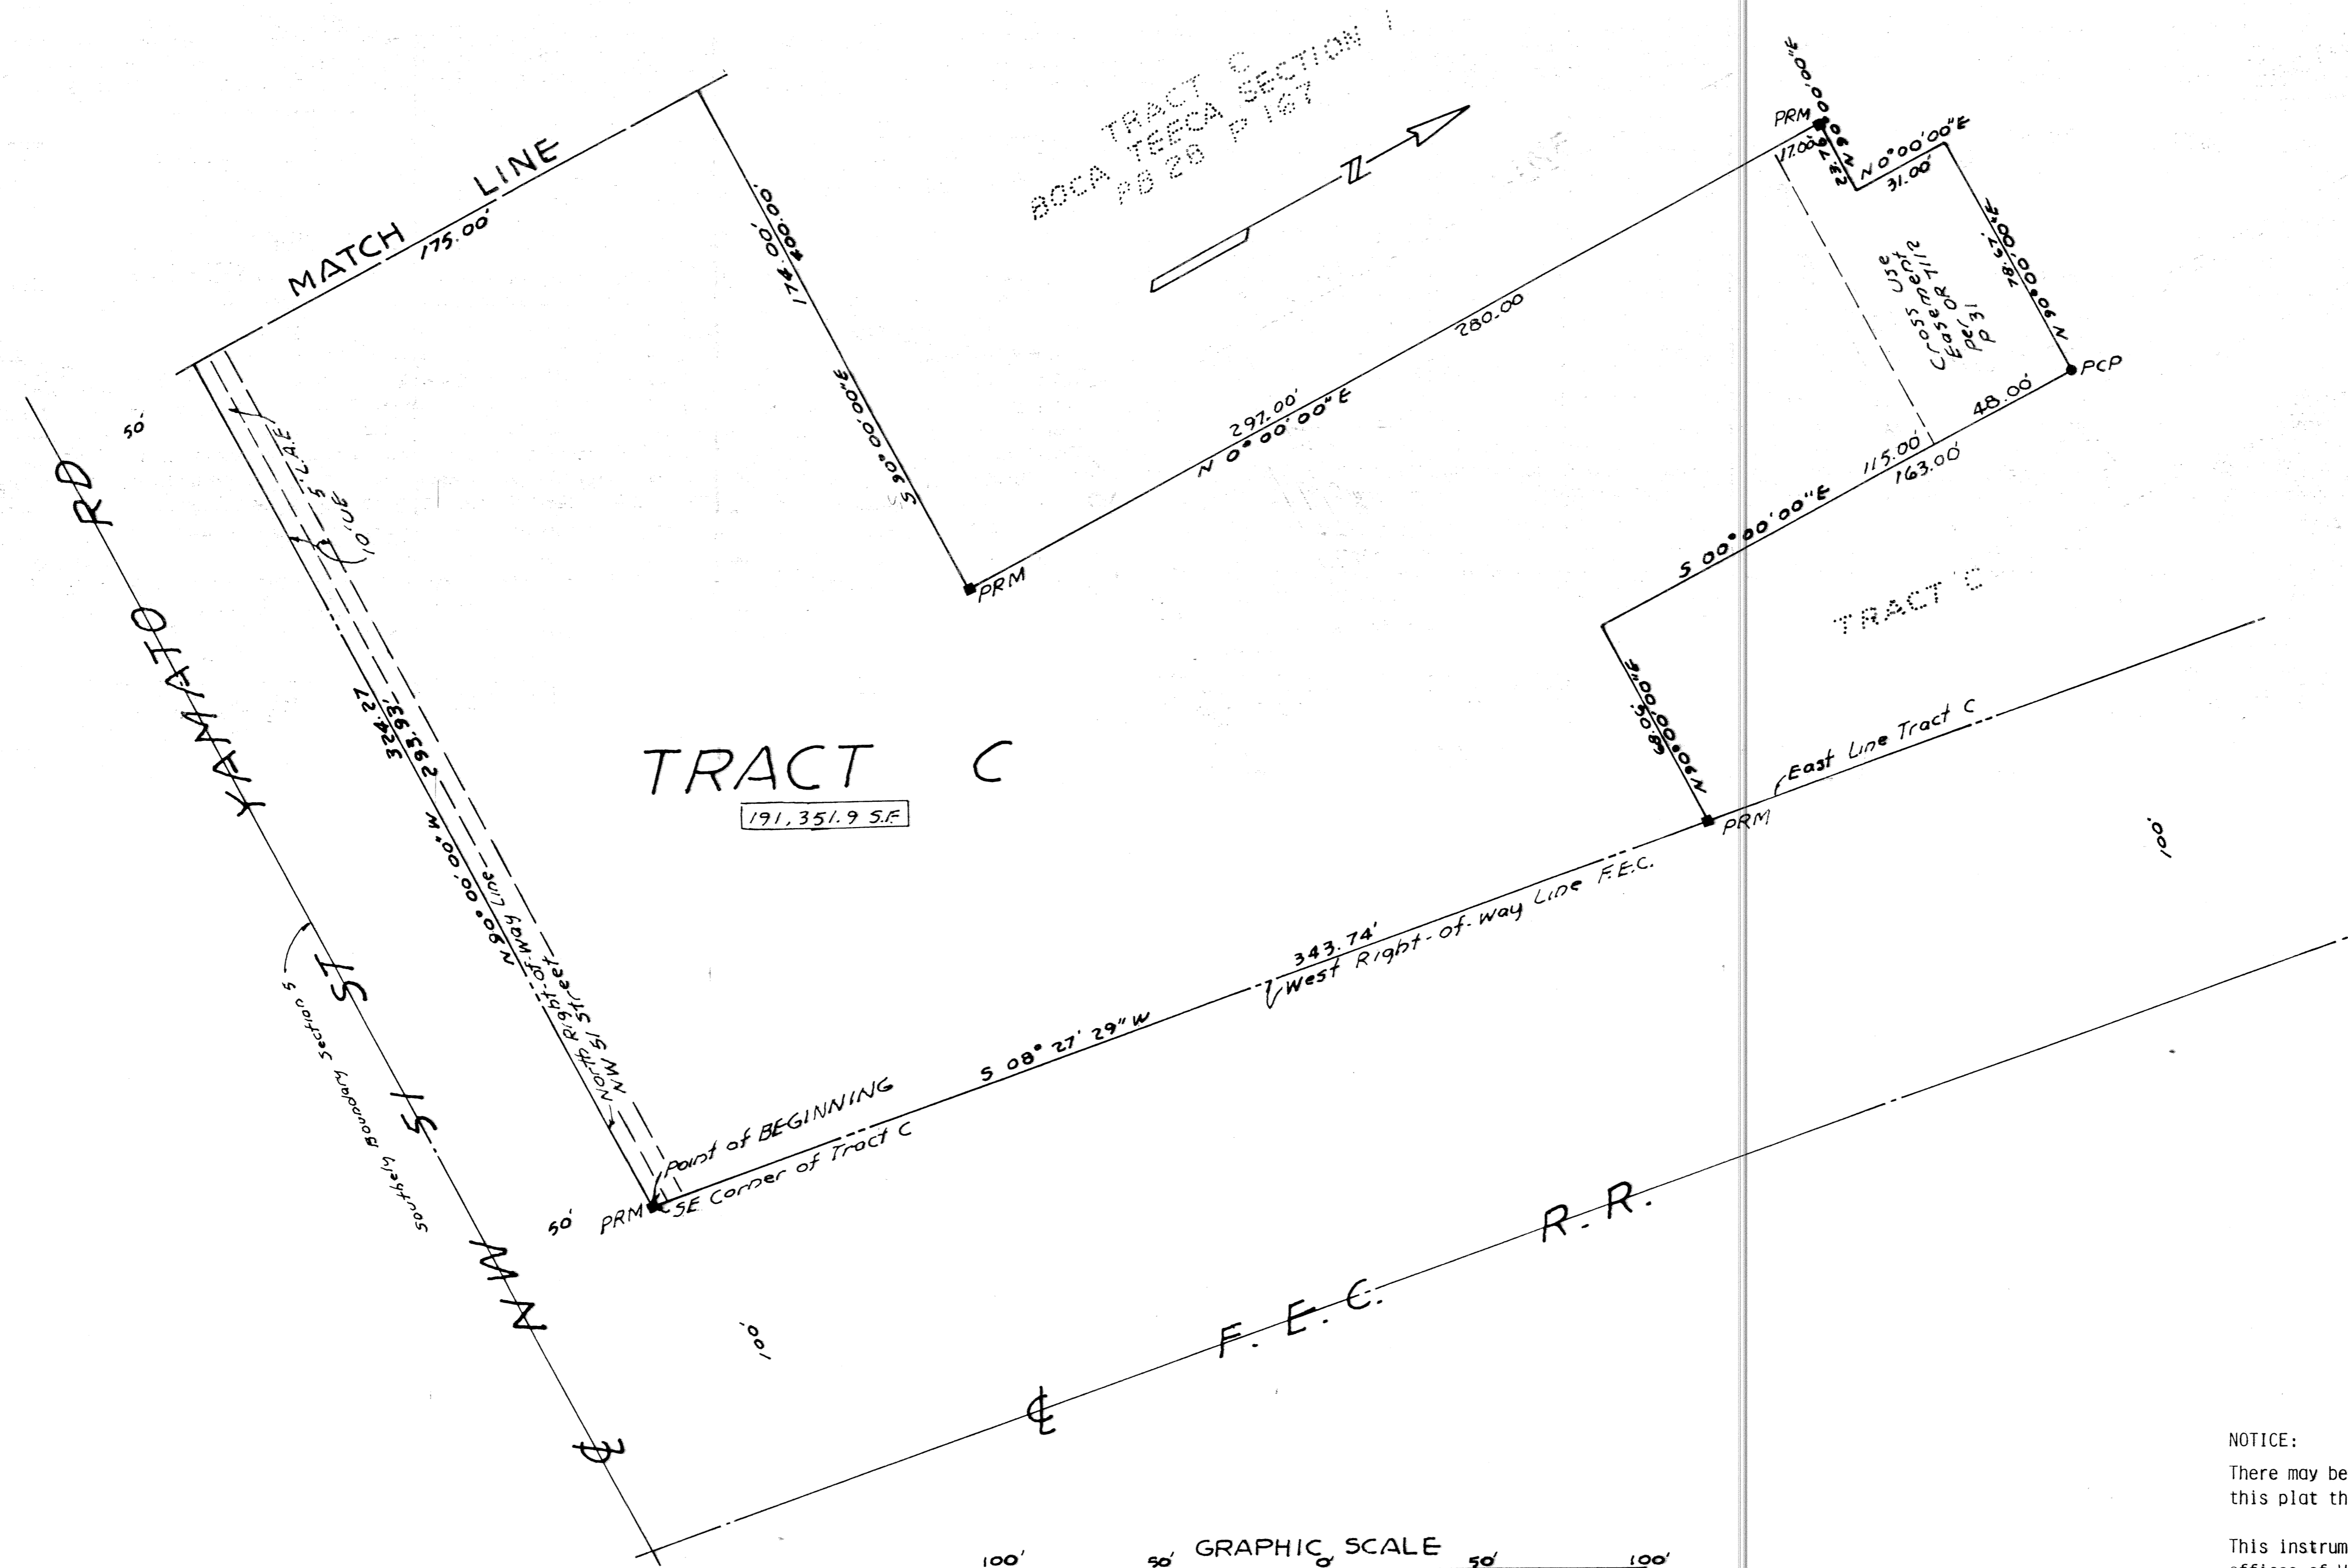

NOTICE:
There may be additional restrictions that are not recorded on this plat that may be found in the public records of this County.

This instrument was prepared by Kevin M. Cornell, PLS at the offices of Walter A. Cornell, Inc., 22 Southeast 4th Street, Boca Raton, Florida, 33432.

TAZ 624

SUBDIVISION * Sabal Gardens @ Boca Teeca
BOOK 72 PAGE 19
FLOOD ZONE FLOOD RISK *
SE ZONING
PUD NAME of Boca Raton
ZIP CODE