


SABAL GARDENS AT BOCA TEECA II

BEING A REPLAT OF TRACT C OF SABAL GARDEN AT BOCA TEECA AS RECORDED IN PLAT BOOK 72 PAGE 17 PUBLIC RECORDS OF PALM BEACH COUNTY, LYING IN SECTION 5, TOWNSHIP 47 SOUTH, RANGE 43 EAST

CITY OF BOCA RATON PALM BEACH COUNTY FLORIDA

WALTER A. CORNNELL, INC. CONSULTING ENGINEERS & LAND SURVEYORS FEBRUARY 1994

SHEET 3 OF 3

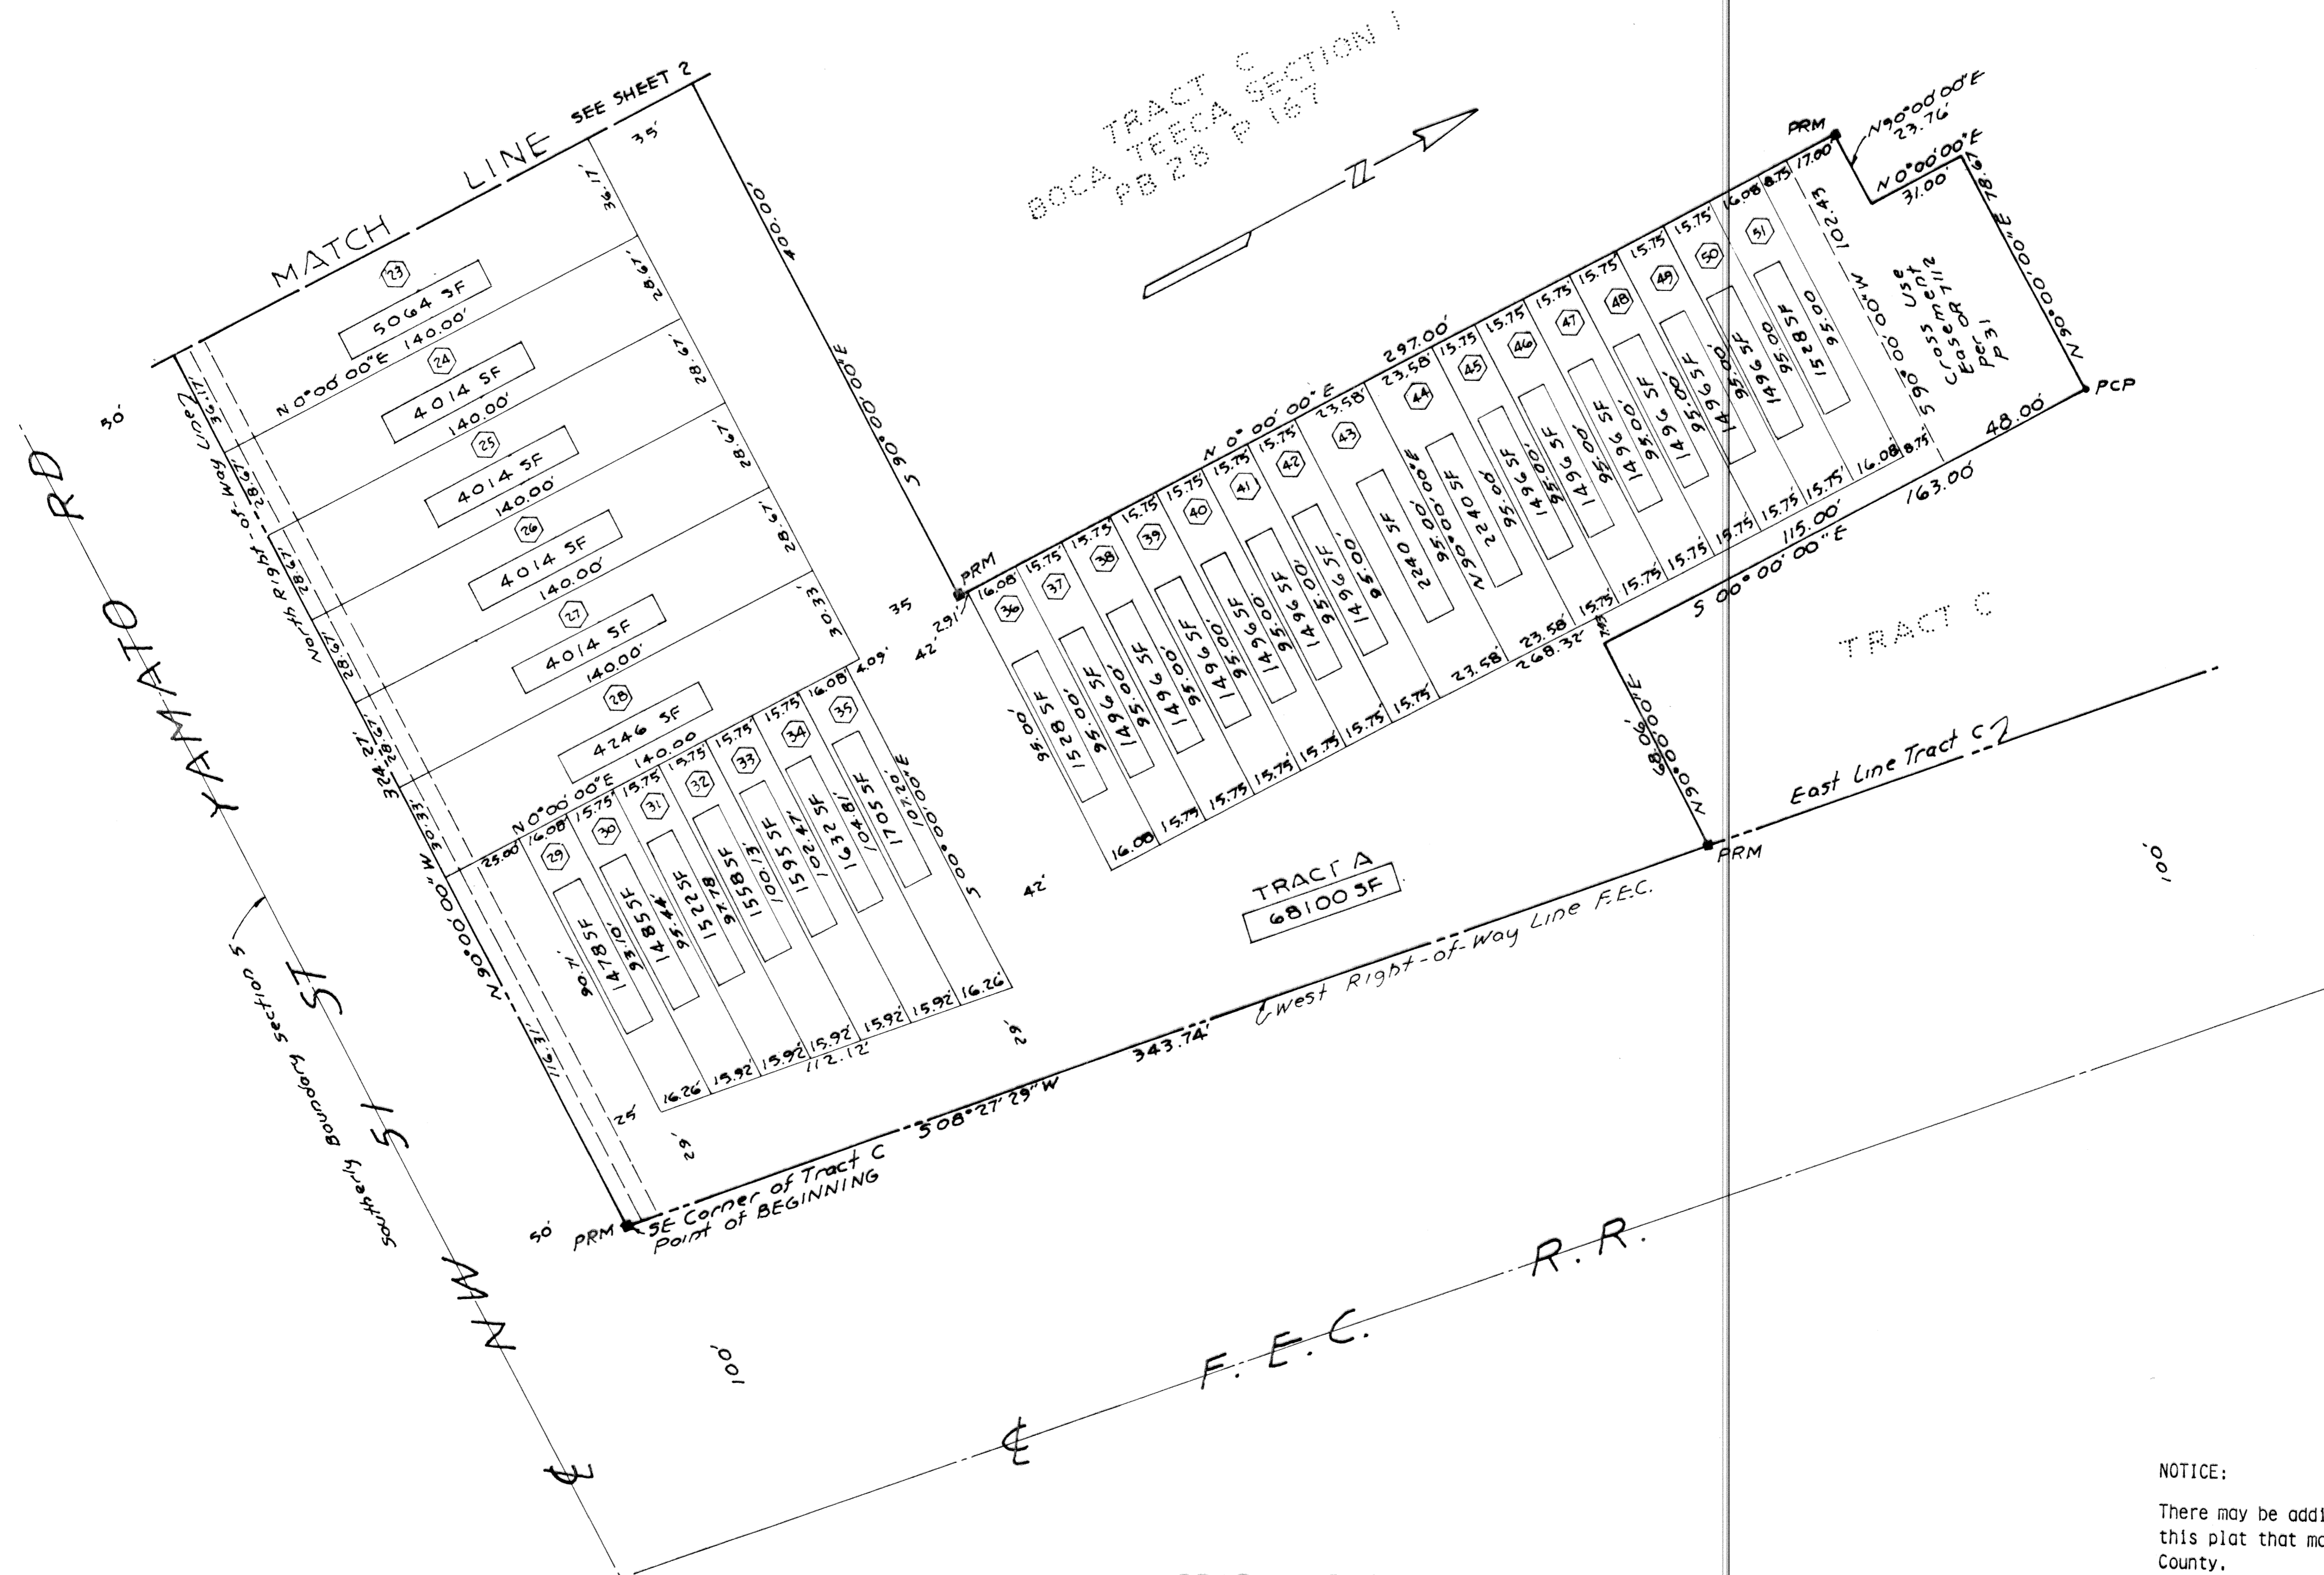

NOTICE:

There may be additional restrictions that are not recorded on this plat that may be found in the public records of this County.

This instrument was prepared by Kelly C. Coletto at the offices of Walter A. Cornnell, Inc. at 22 Southeast 4th Street, Boca Raton, Florida, 33432.

SUBDIVISION * Sabal Gardens II
 BOOK 72 Boca Teeca II
 PAGE 90
 FLOOD ZONE - FLOOD MSP *
 QUAD # - ZONING
 SE ZIP CODE
 SURV NAME c/Boca

TAZ 424