


BOCA GREENS PLAZA

208-017

A PART OF BOCA GREENS P.U.D.
 BEING A REPLAT OF BOCA GREENS COMMERCIAL, AS RECORDED IN PLAT BOOK 40, PAGES 74
 AND 75, AND A REPLAT OF TRACT B-1 OF BOCA GREENS PLAT NO. 1, AS RECORDED IN PLAT
 BOOK 36, PAGES 122 THRU 124 OF THE PUBLIC RECORDS OF PALM BEACH COUNTY, FLORIDA.
IN PART OF SECTION 12, TOWNSHIP 47 SOUTH, RANGE 41 EAST
PALM BEACH COUNTY, FLORIDA
SHEET 3 OF 4

GEE & JENSON
 ENGINEERS - ARCHITECTS - PLANNERS, INC.
 WEST PALM BEACH, FLORIDA
 MAY 1993


50 0 50 100
 SCALE IN FEET SCALE 1"=50'

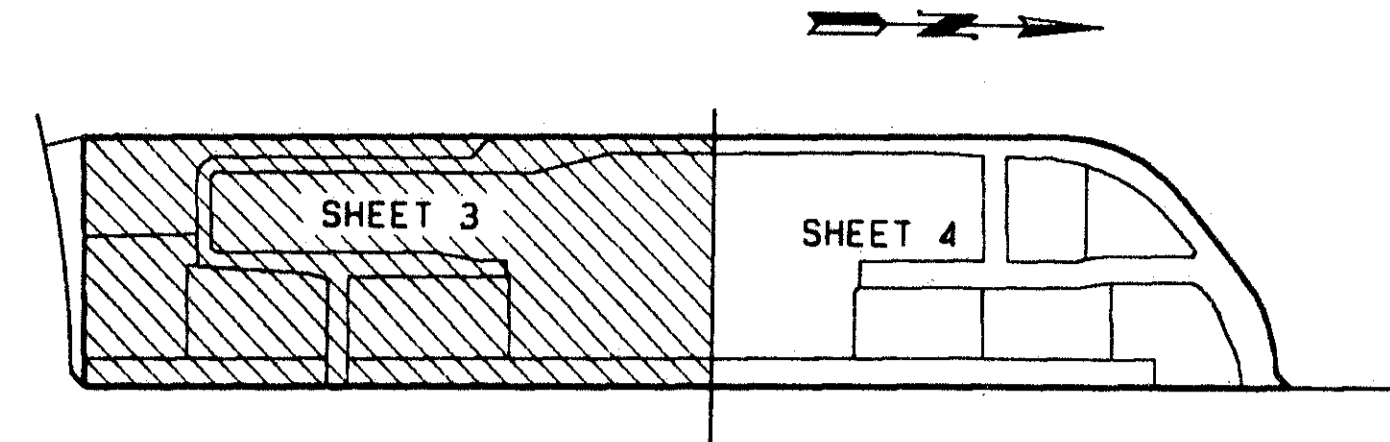

KEY MAP
 SCALE: NONE

154

STATE OF FLORIDA
 COUNTY OF PALM BEACH
 This plat was filed for
 record at _____ M, this _____ day
 of _____ 1994, and duly
 recorded in Plat Book No. _____
 on Pages _____ thru _____
 DOROTHY WILKEN
 Clerk Circuit Court
 By _____ D. C.

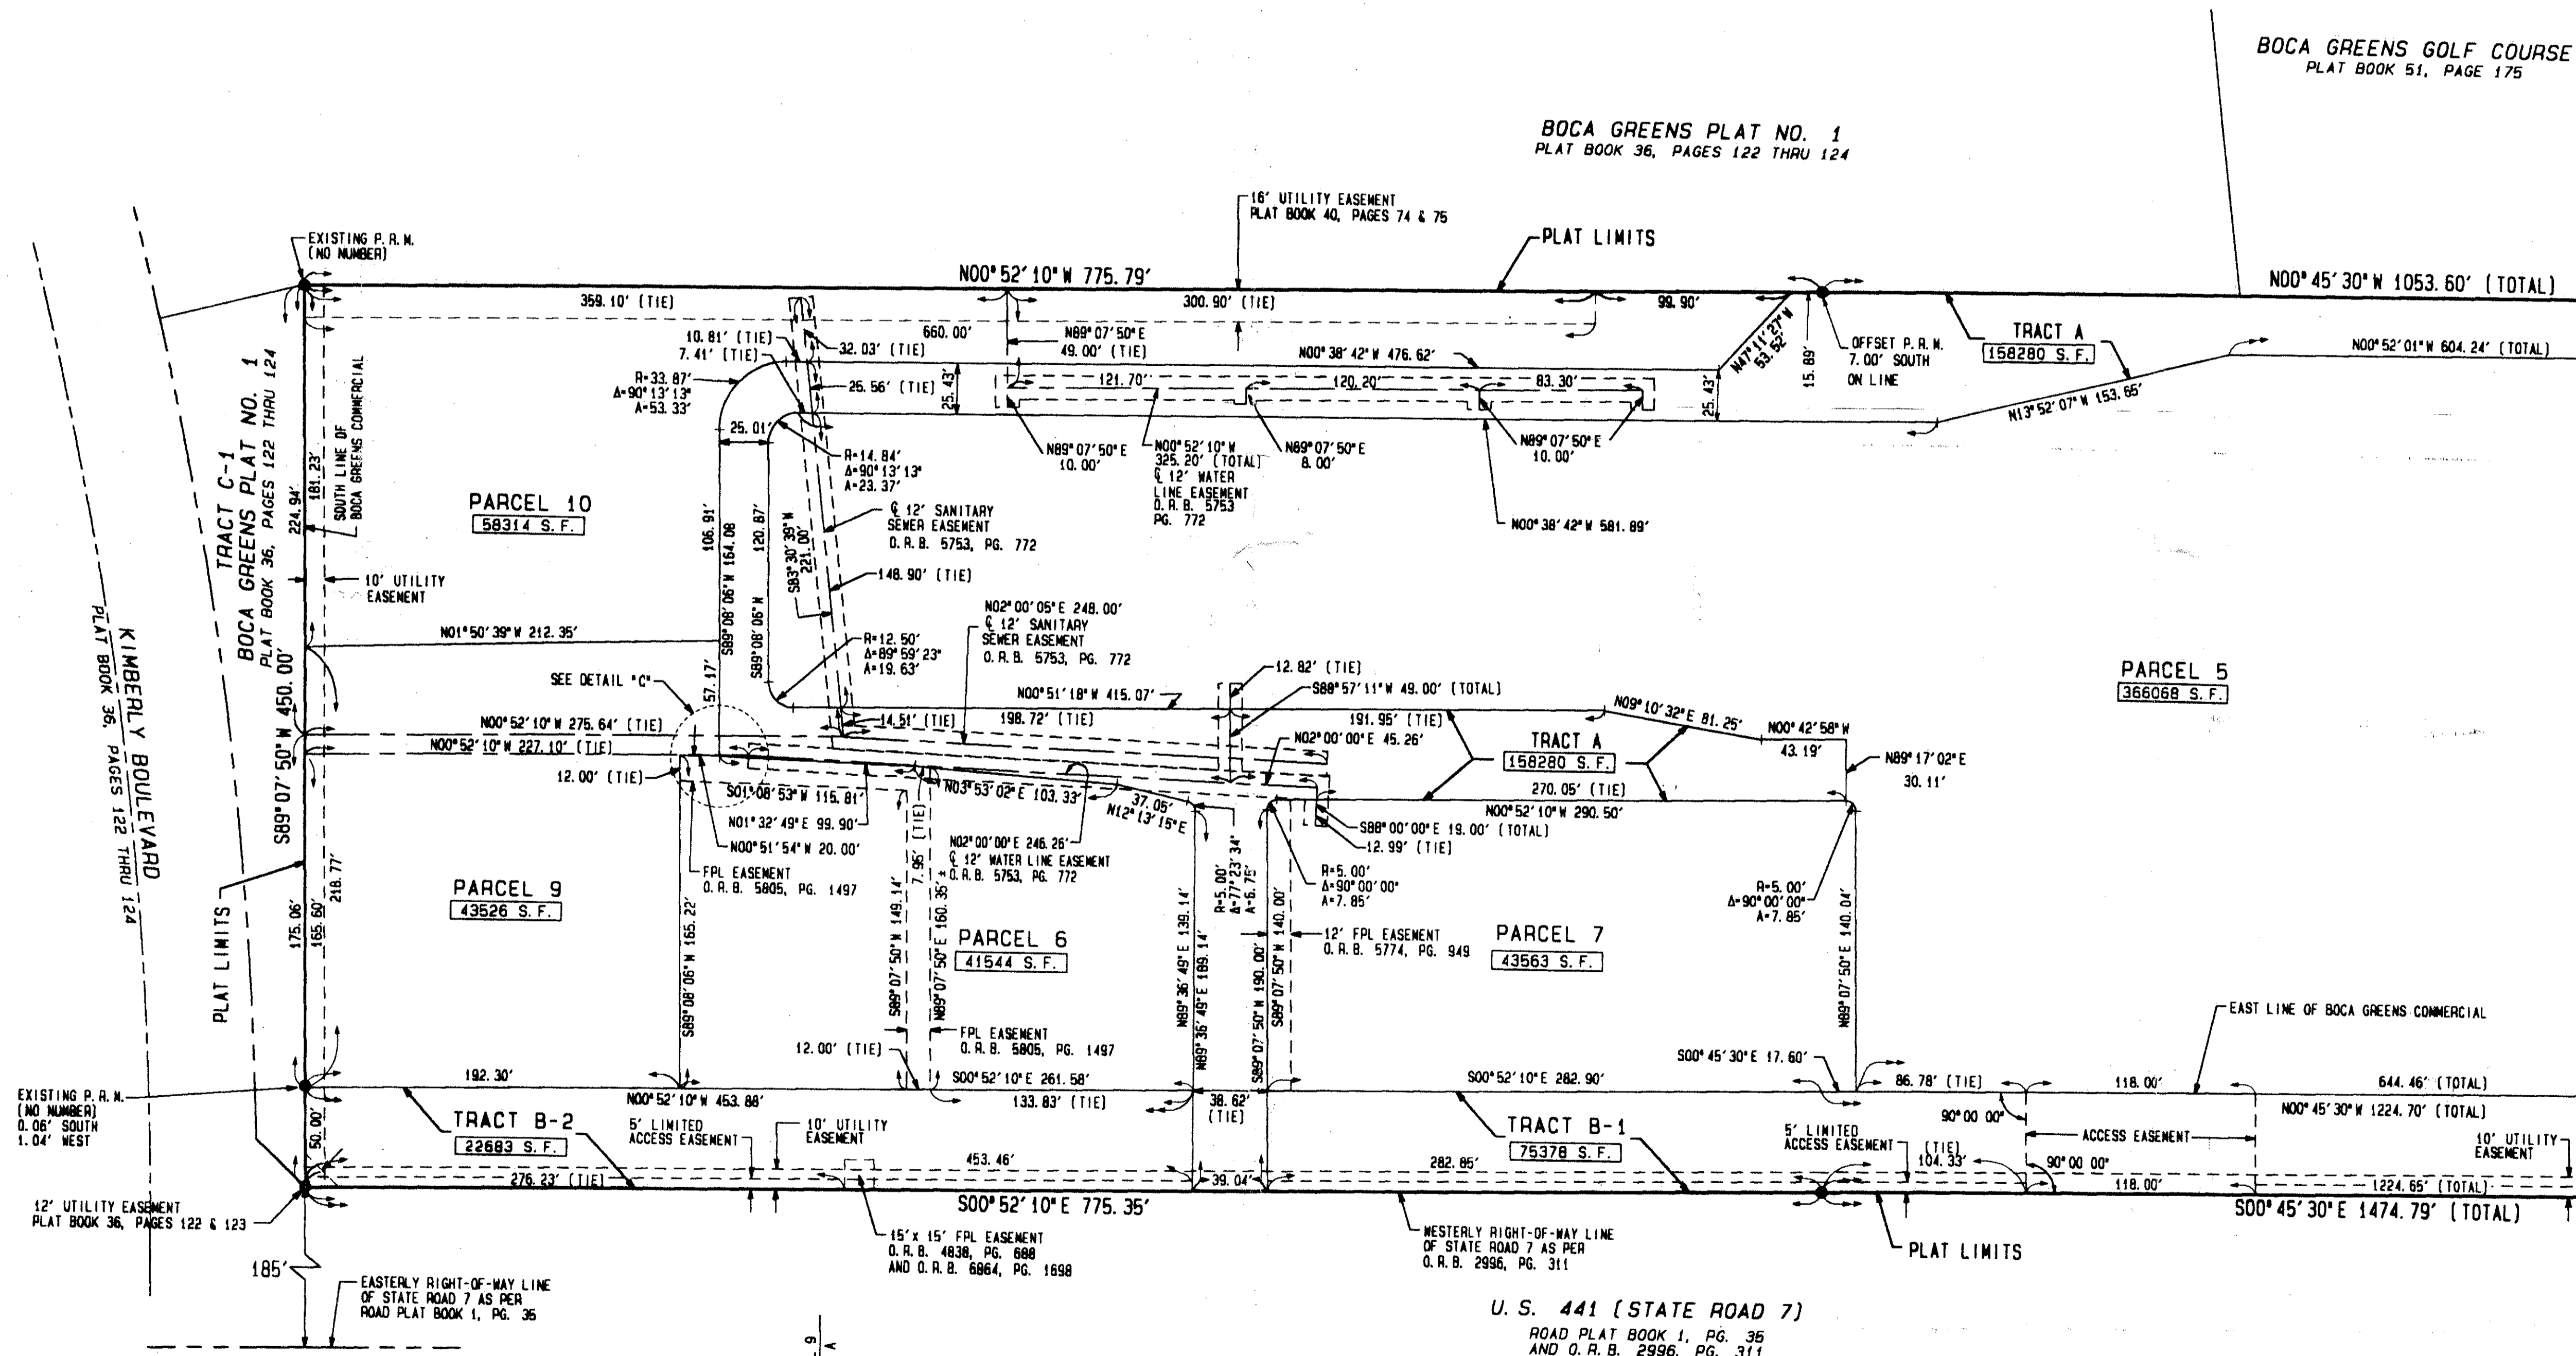


MATCH LINE SEE SHEET 4

PET. 77-13
 ALLOC. #000!

BOCA GREENS PLAZA
 PAGE 154
 PLAT BOOK 36, PAGES 122 THRU 124
 O.R.B. 2996, PG. 311
 O.R.B. 5753, PG. 772
 O.R.B. 5805, PG. 1497
 O.R.B. 5774, PG. 948
 O.R.B. 4838, PG. 688
 O.R.B. 6864, PG. 1698
 O.R.B. 5753, PG. 772
 O.R.B. 2996, PG. 311

COMPUTED _____
 DRAWN _____
 CHECKED _____
 APPROVED _____
 JOB NO. 89-590.11

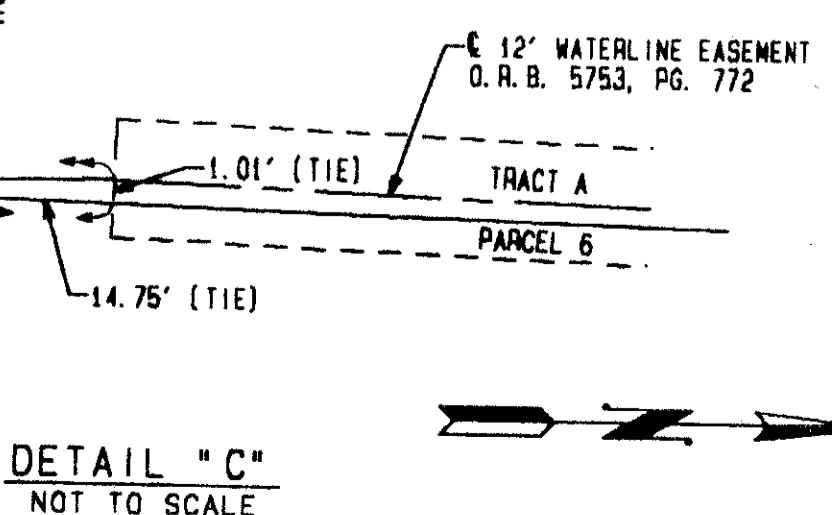

0208-017
 72/154

BOCA GREENS PLAZA

DIGITAL FILE: GREEN.P3 11-4-1993 4:50pm