
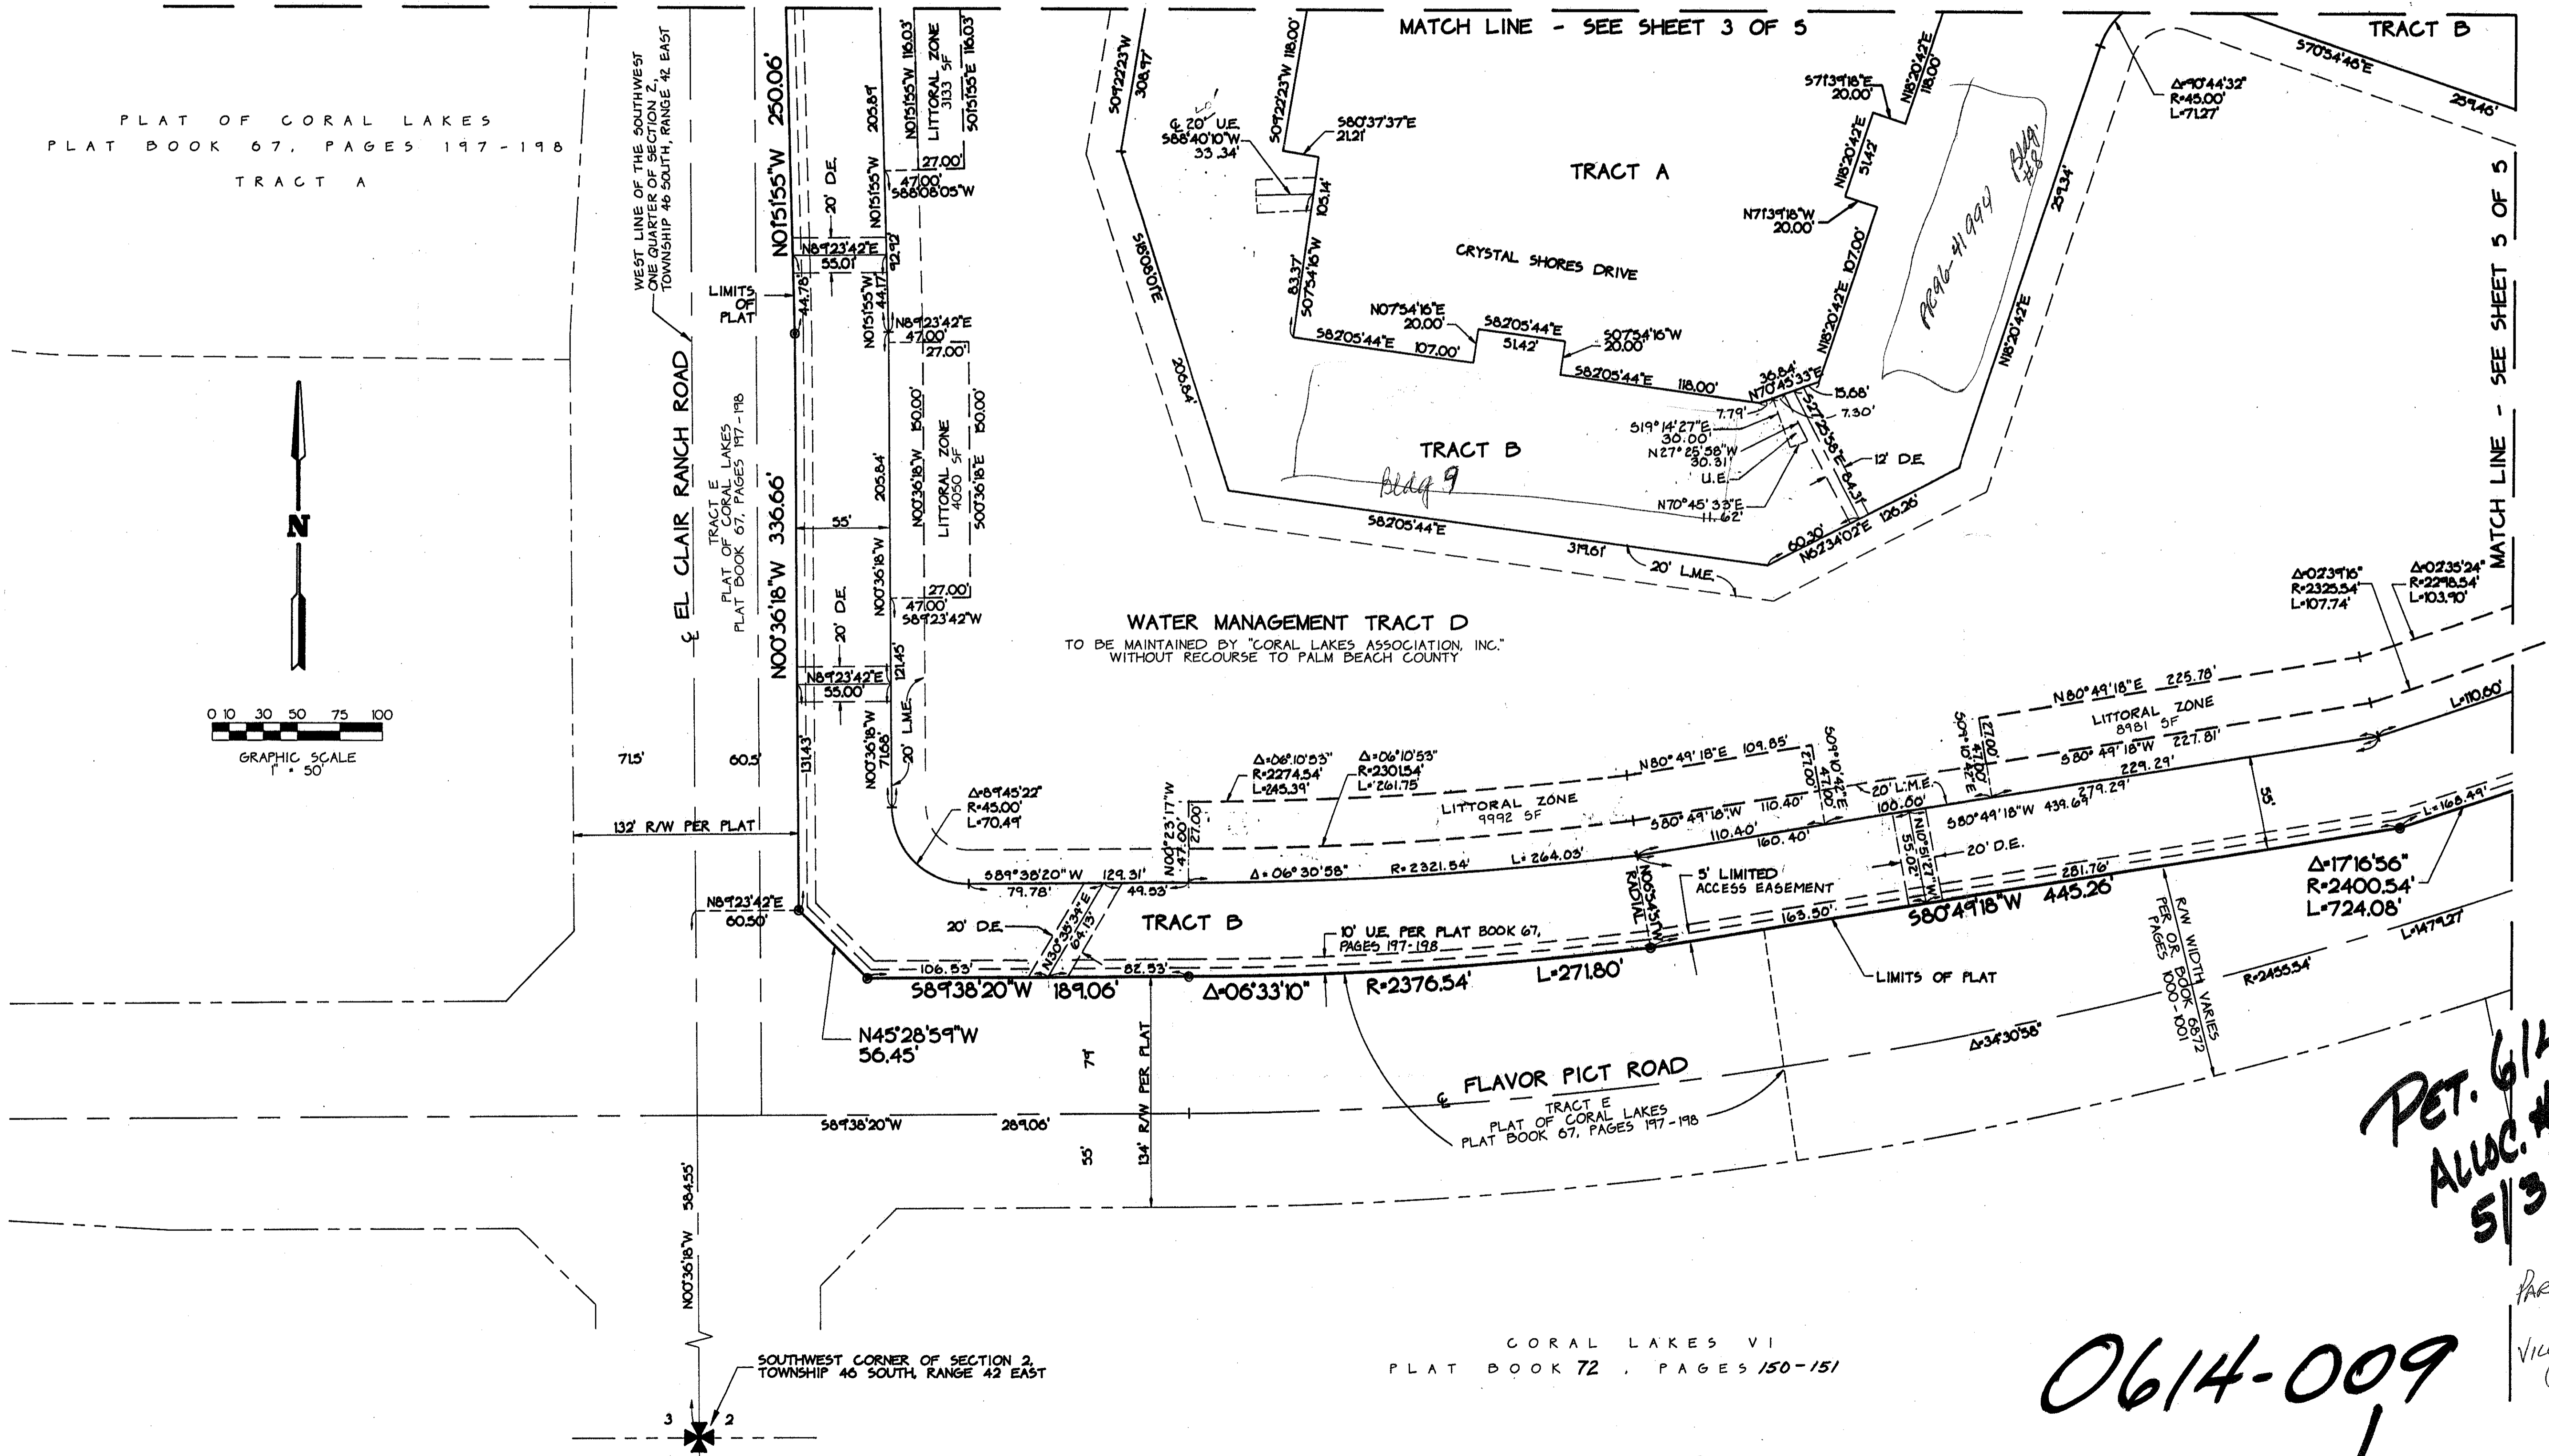


# CORAL LAKES VII, A P.U.D.

A REPLAT OF A PORTION OF TRACT B OF THE PLAT OF CORAL LAKES,  
AS RECORDED IN PLAT BOOK 67, PAGES 197 THROUGH 198 INCLUSIVE OF THE PUBLIC RECORDS OF PALM BEACH COUNTY FLORIDA  
ALL IN SECTION 2, TOWNSHIP 46 SOUTH, RANGE 42 EAST, PALM BEACH COUNTY, FLORIDA

THIS INSTRUMENT PREPARED BY JAMES E. PARK, P.L.S.  
WILLIAMS, HATFIELD & STONER, INC. - ENGINEERS PLANNERS SURVEYORS  
1901 SOUTH CONGRESS AVENUE, SUITE 150, BOYNTON BEACH, FLORIDA 33426

SHEET 4 OF 5

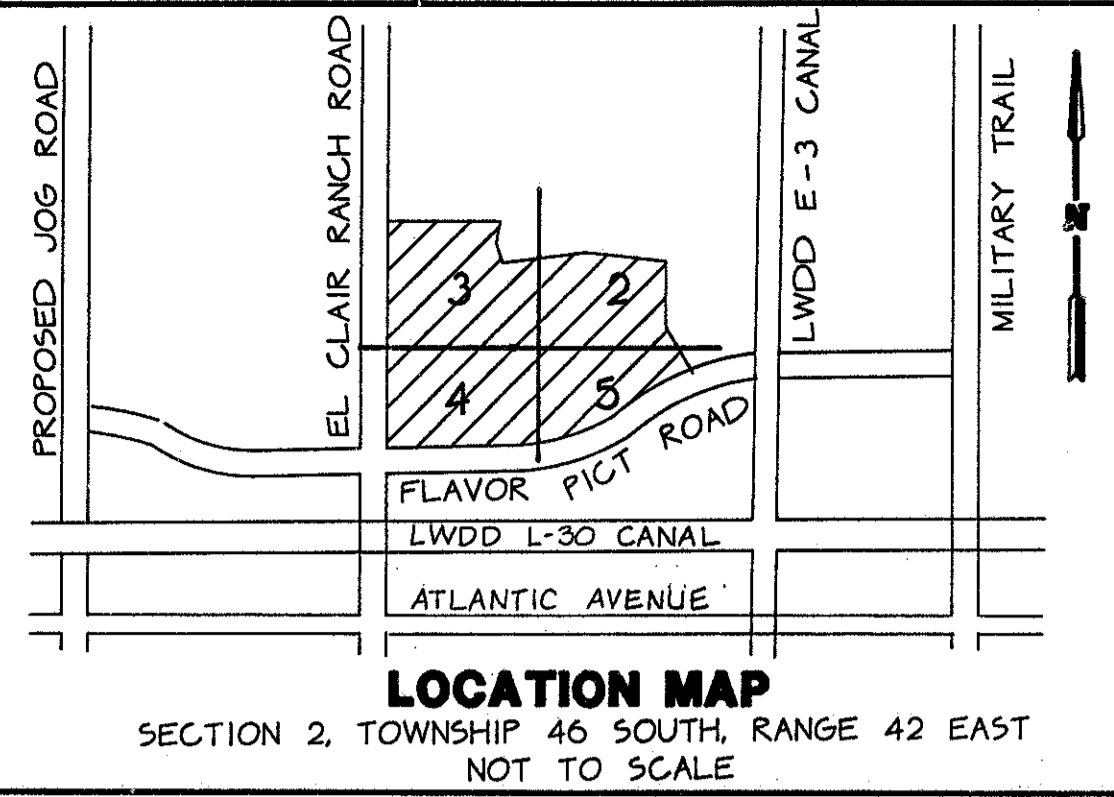

TAZ-456

SUBDIVISION # CORAL LAKES VII  
BOOK 73 PAGE 192  
FLOOD ZONE B  
QUAD # 36  
SE  
PUP NAME SCANA  
2/14/98

FLAVOR MAP # 205B  
ENGINEER AR  
REV. DATE 3/4/87

PET. 6/14-013  
ALWC #0001  
5/3/3/K

Parcel 8  
VILLA DEL RAY PUD  
(OLD PUD)

0614-009

## CORAL LAKES VII 73/192

CORAL LAKES VI  
PLAT BOOK 72, PAGES 150-151